

| F.A.P. RTE. | SECTION    | COUNTY  | TOTAL SHEETS | SHEET NO. |
|-------------|------------|---------|--------------|-----------|
| 314         | 110-1VBR-1 | MADISON | 77           | 73A       |


  

| STA. | TO STA. | FED. ROAD DIST. NO. | ILLINOIS | FED. AID PROJECT |
|------|---------|---------------------|----------|------------------|
|      |         |                     |          |                  |

|              |               |    |      |
|--------------|---------------|----|------|
| FINAL SURVEY | SURVEYED      | BY | DATE |
| NOTE BOOK    | PLOTTED       |    |      |
| NO.          | TEMPLATE      |    |      |
|              | AREAS CHECKED |    |      |

|                 |               |    |      |
|-----------------|---------------|----|------|
| ORIGINAL SURVEY | SURVEYED      | BY | DATE |
| NOTE BOOK       | PLOTTED       |    |      |
| NO.             | TEMPLATE      |    |      |
|                 | AREAS CHECKED |    |      |

PLOT DATE = DATE  
 PLOT SCALE = SCALE  
 USER NAME = USER

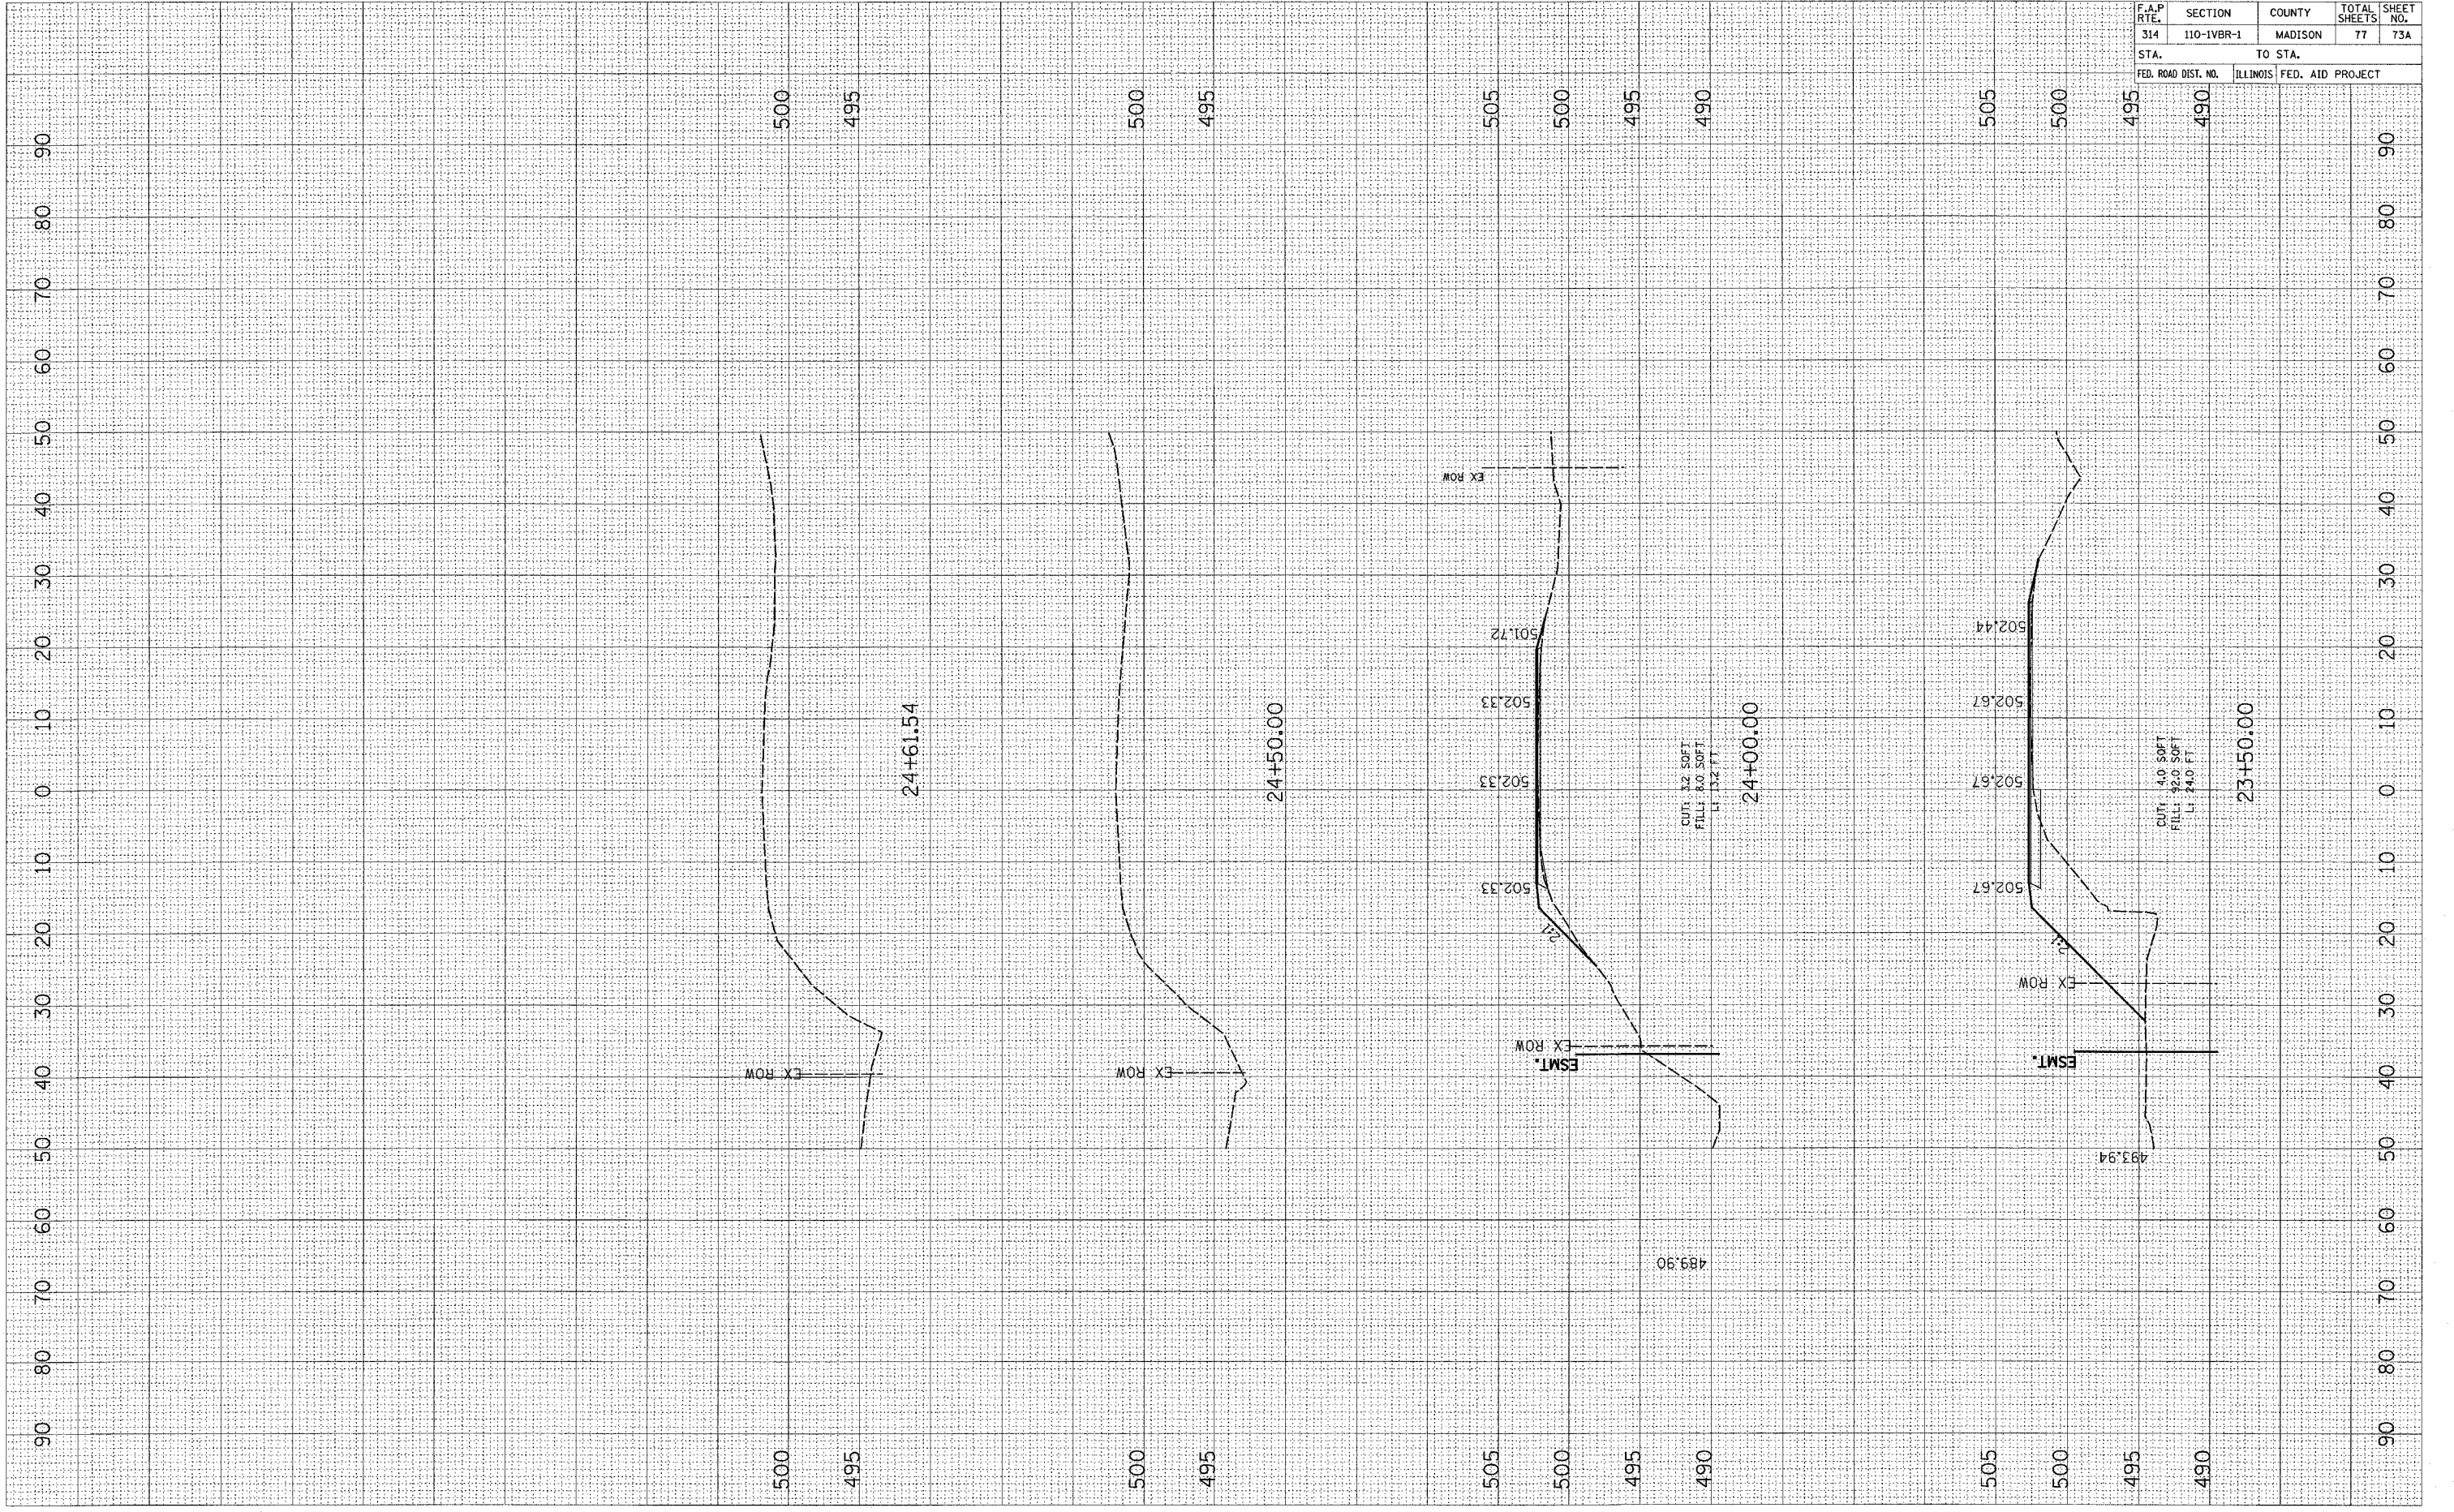

**RUNAROUND XSECTIONS**