



F.A. RTE.	SECTION	COUNTY	TOTAL SHEETS	SHEET NO.
•	**	ST. CLAIR	15	5
STA.		TO STA.		
FED. ROAD DIST. NO.	ILLINOIS	FED. AID PROJECT		
• FAP 582/FAU 9237				
•• 82-3HB-1I, 82-3VB-1I				

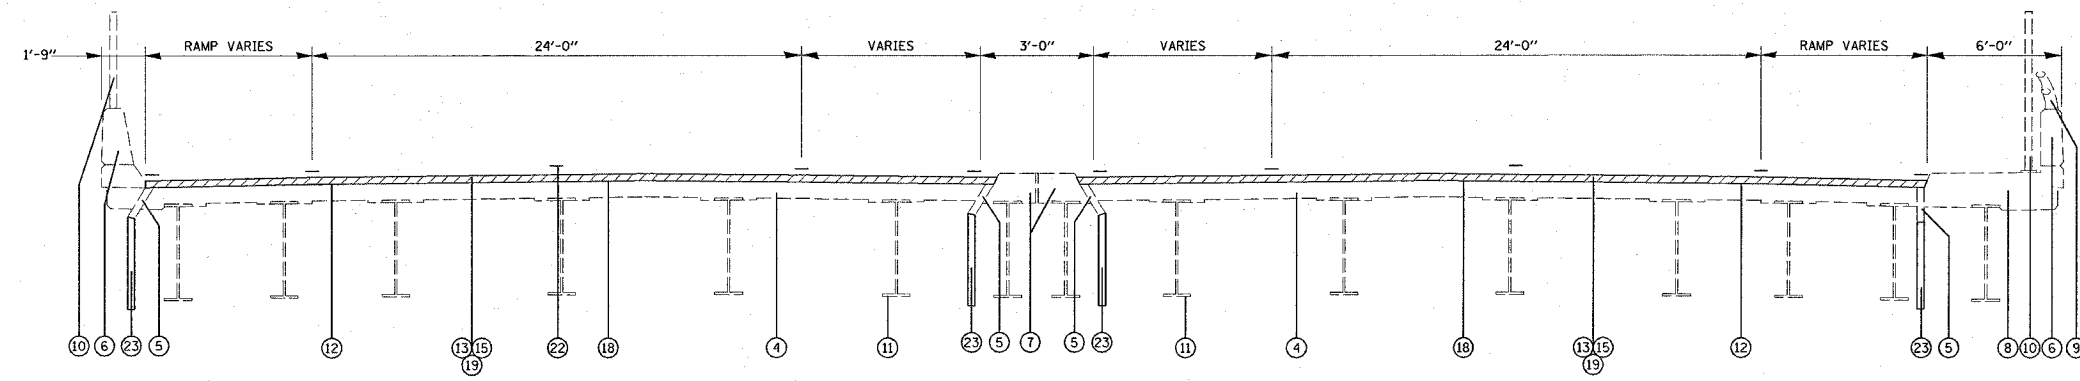

TYPICAL SECTION (082-0166)
S.N. 082-0166 LOOKING NORTH
STA. 130+58 TO STA. 133+24

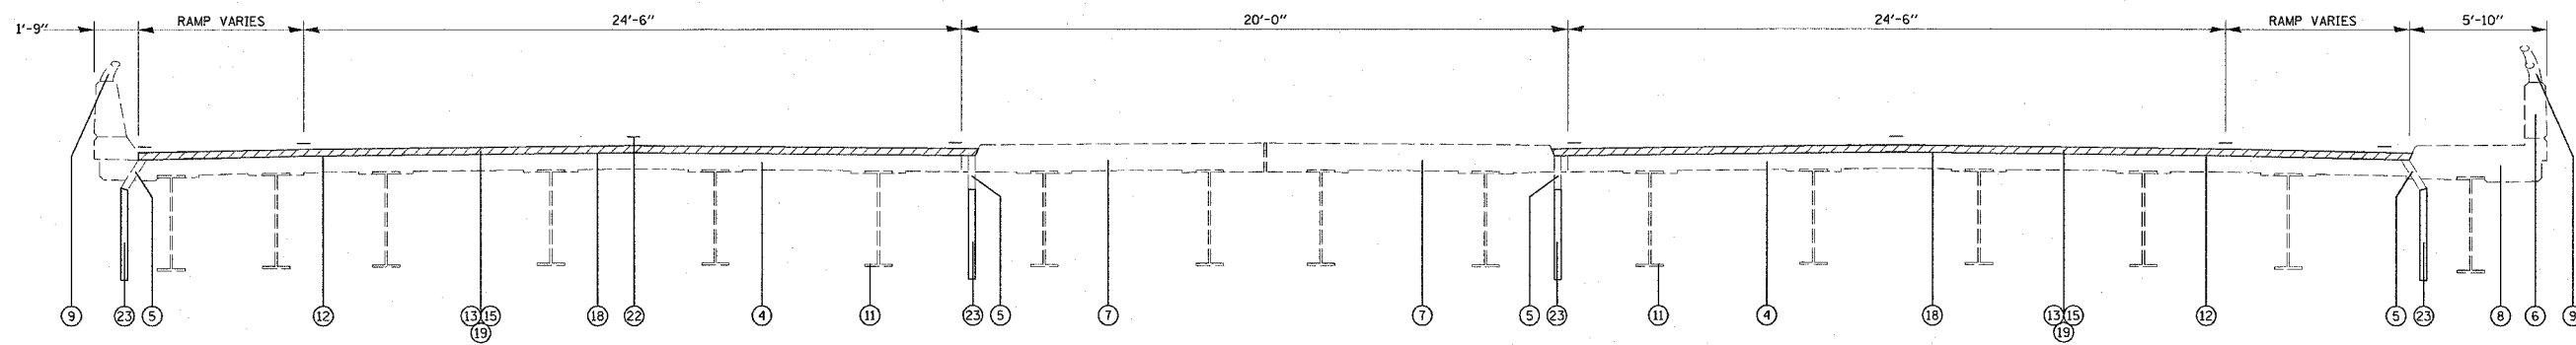

TYPICAL SECTION (082-0207)
S.N. 082-0207 LOOKING NORTH
STA. 124+84 TO STA. 126+15

- ① EXISTING REINFORCED CONCRETE PAVEMENT 8"
- ② EXISTING BITUMINOUS SHOULDER 8"
- ③ EXISTING GUARDRAIL
- ④ EXISTING REINFORCED CONCRETE BRIDGE DECK, 7" OR 7 1/2"
- ⑤ EXISTING DECK DRAIN
- ⑥ EXISTING CONCRETE PARAPET
- ⑦ EXISTING CONCRETE MEDIAN AND CURB
- ⑧ EXISTING CONCRETE SIDEWALK
- ⑨ EXISTING ALUMINUM BRIDGE RAIL
- ⑩ EXISTING PROTECTIVE SCREEN
- ⑪ EXISTING W36 STEEL GIRDER
- ⑫ EXISTING WATERPROOFING MEMBRANE SYSTEM
- ⑬ EXISTING BITUMINOUS SURFACE COURSE, VARIABLE DEPTH (APPROACH), 1 1/2" (DECK)
- ⑭ PROPOSED BITUMINOUS SURFACE REMOVAL, (VARIABLE DEPTH)
- ⑮ PROPOSED BITUMINOUS SURFACE REMOVAL (DECK), 1 1/2"
- ⑯ PROPOSED BITUMINOUS MATERIAL (PRIME COAT)
- ⑰ PROPOSED AGGREGATE (PRIME COAT)
- ⑱ PROPOSED WATERPROOFING MEMBRANE SYSTEM 1/2"
- ⑲ PROPOSED BITUMINOUS CONCRETE SURFACE COURSE, SUPERPAVE, MIX "D", N70, 1 1/2"
- ⑳ PROPOSED LEVELING BINDER (MACHINE METHOD), SUPERPAVE, N70, 1"
- ㉑ BITUMINOUS SHOULDER, 2 1/2"
- ㉒ PROPOSED PAINT PAVEMENT MARKING
- ㉓ PROPOSED DECK DRAIN EXTENSION

PLOT DATE = #DATE#
FILE NAME = #FILE#
PLOT SCALE = #SCALE#
REFERENCE = #REF#

REVISIONS	
NAME	DATE

ILLINOIS DEPARTMENT OF TRANSPORTATION
TYPICAL SECTION (BRIDGE)

FAP 582/FAU 9237 (IL ROUTE 111)
SECTION 82-3HB-1I, 82-3VB-1I
ST. CLAIR COUNTY

SCALE: VERT. _____
HORIZ. _____

DATE _____ DRAWN BY _____
CHECKED BY _____