
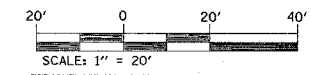


F.A. RTE.	SECTION	COUNTY	TOTAL SHEETS	SHEET NO.
•	••	ST. CLAIR	15	8
STA.		TO STA.		
FED. ROAD DIST. NO.		ILLINOIS FED. AID PROJECT		
• FAP582/FAU 9237 •• 82-3HB-II, 82-3VB-II				

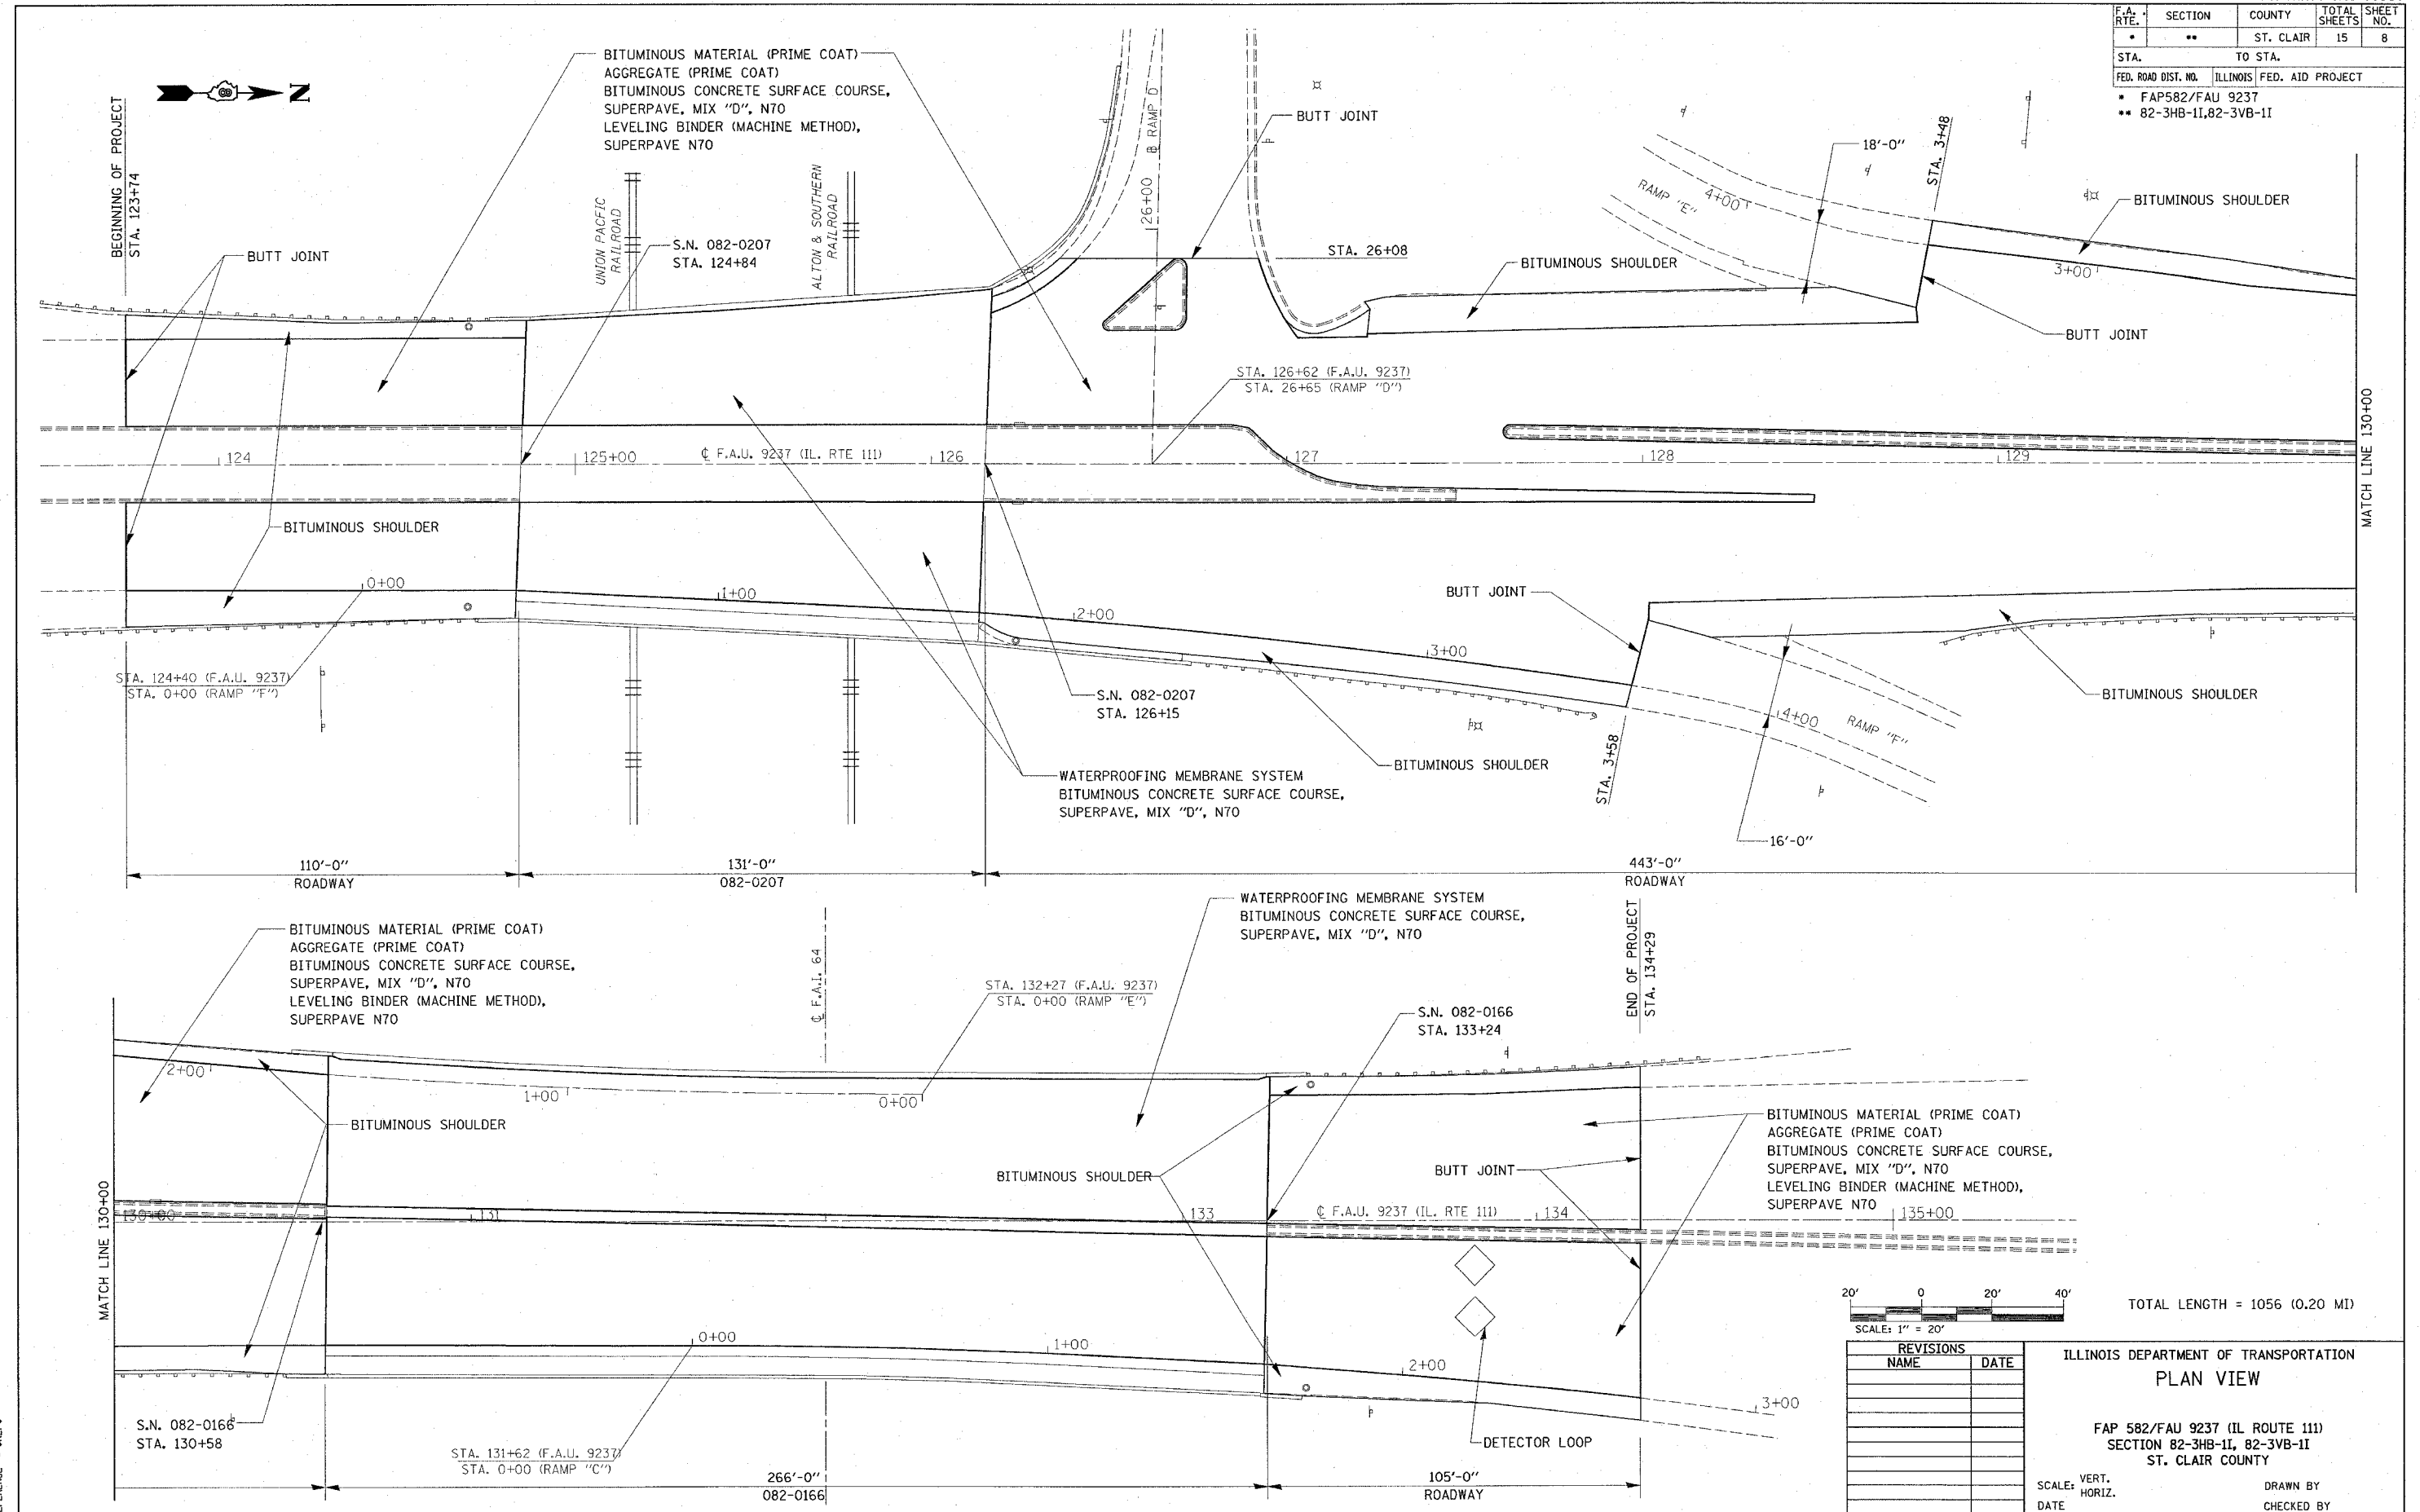

TOTAL LENGTH = 1056 (0.20 MI)

REVISIONS	
NAME	DATE

ILLINOIS DEPARTMENT OF TRANSPORTATION
PLAN VIEW
 FAP 582/FAU 9237 (IL ROUTE 111)
 SECTION 82-3HB-II, 82-3VB-II
 ST. CLAIR COUNTY
 SCALE: VERT. _____
 HORIZ. _____
 DATE _____ DRAWN BY _____
 CHECKED BY _____

DATE = #DATE
 NAME = #NAME
 SCALE = #SCALE
 REFERENCE = #REF