
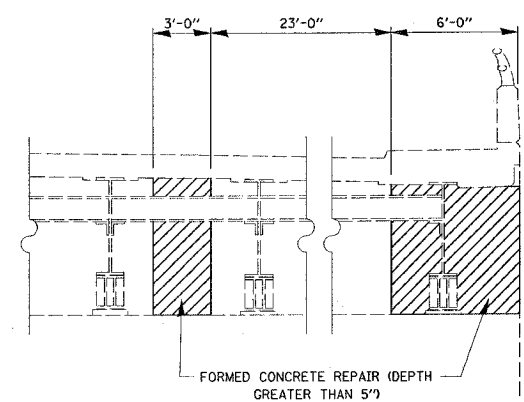


F.A. RTE.	SECTION	COUNTY	TOTAL SHEETS	SHEET NO.
•	**	ST. CLAIR	15	10
STA.		TO STA.		
FED. ROAD DIST. NO.	ILLINOIS FED. AID PROJECT			
• FAP 582/FAU 9237 •• 82-3HB-1I, 82-3VB-1I				

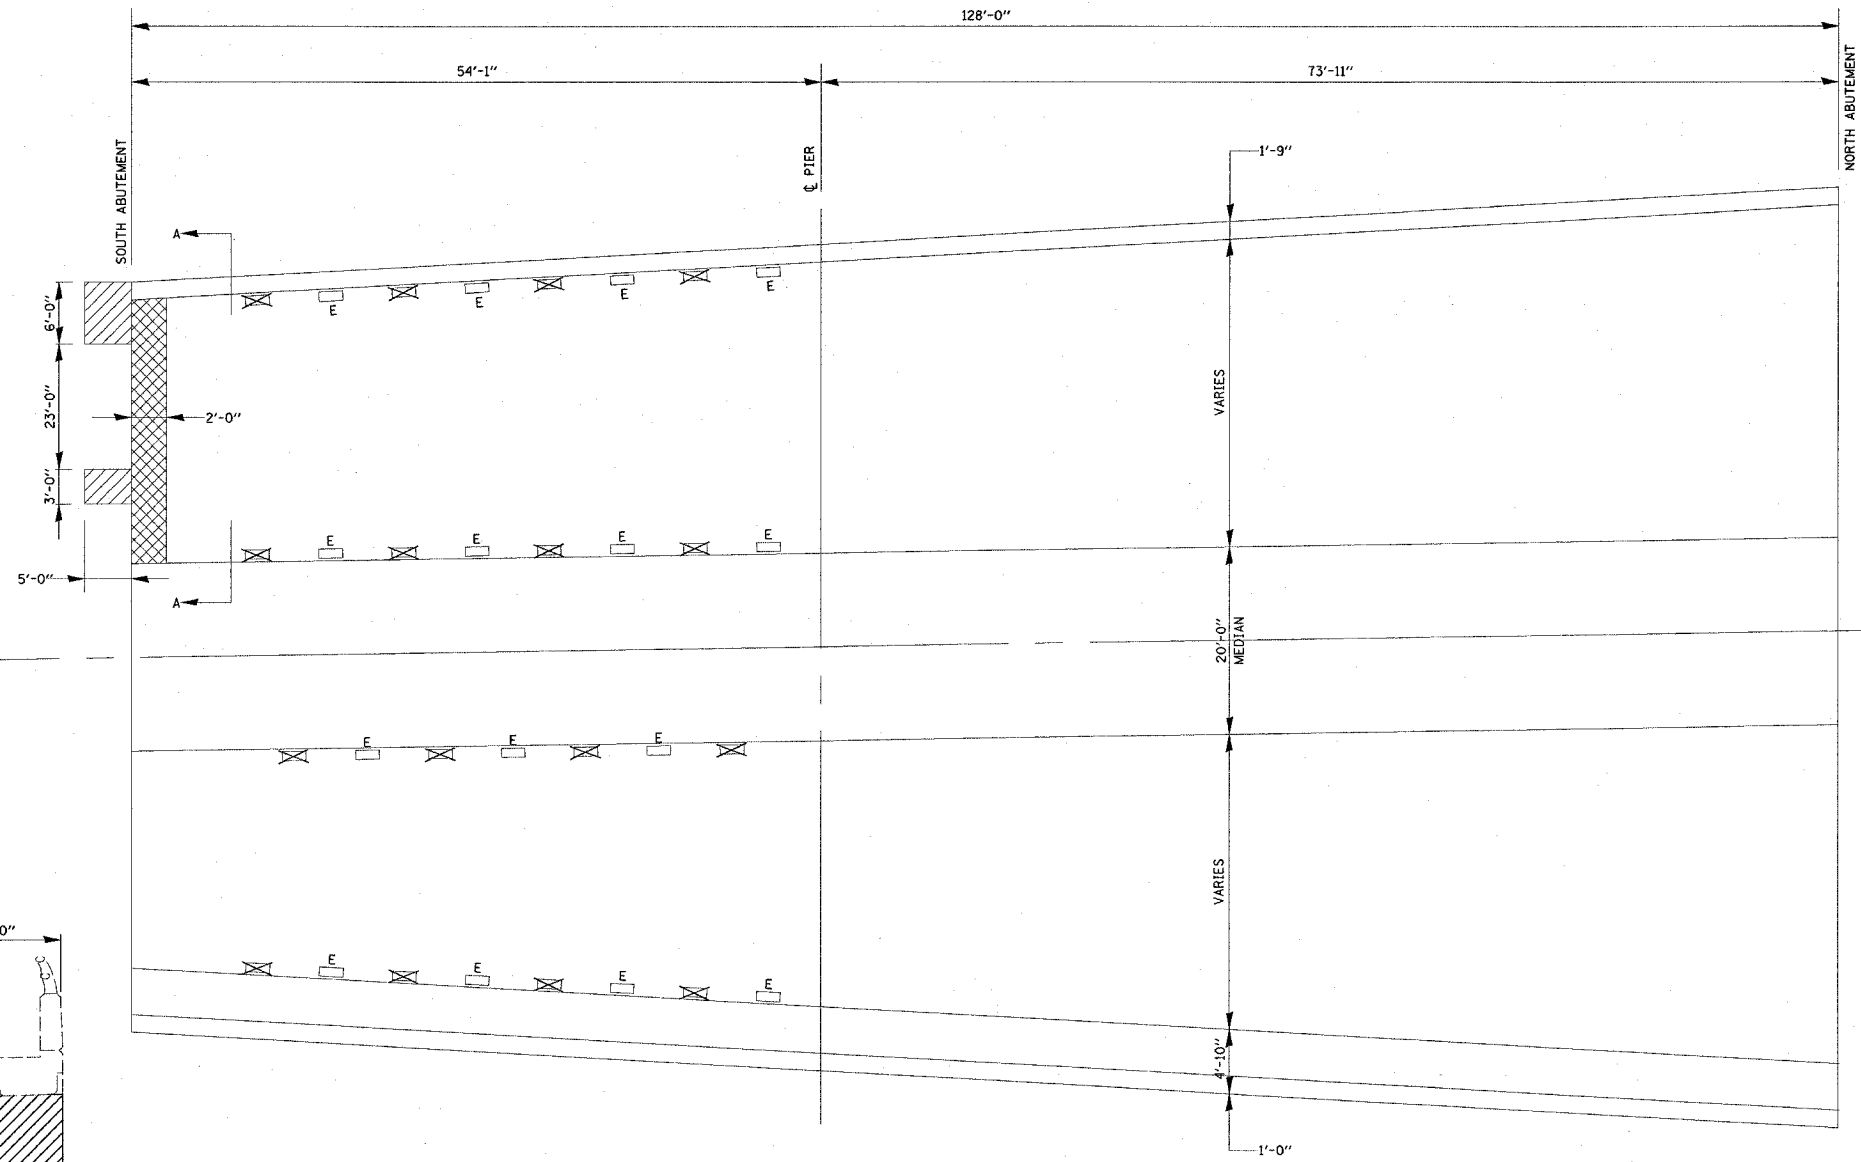

SECTION A-A

PLAN VIEW S.N. 082-0207

- DECK CONSTRUCTION (S.N. 082-0207)**
- PROPOSED BITUMINOUS CONCRETE SURFACE REMOVAL (DECK) - 933 SQ YD
 - PROPOSED WATERPROOF MEMBRANE SYSTEM - 93 SQ YD
 - PROPOSED BITUMINOUS CONCRETE SURFACE COURSE, SUPERPAVE, MIX D, N70 1/2" - 78 TON
 - ✕ PLUG EXISTING DECK DRAIN - 16 EACH
 - DECK DRAIN EXTENTIONS - 15 EACH
 - ▣ DECK SLAB REPAIR (PARTIAL DEPTH) - 6.4 SQ YD
 - ▨ STRUCTURAL REPAIR (DEPTH GREATER THAN 5') - 45 SQ FT
 - SILICONE JOINT SEALER - 184 FOOT
 - POLYMER CONCRETE - 13.4 CU FT

Plan dimensions and details relative to existing structure have been taken from existing plans and are subject to nominal construction variations. It shall be the Contractor's responsibility to verify such dimensions and details in the field and make necessary approved adjustments prior to construction or ordering of materials. Such variations shall not be cause for additional compensation for a change in the scope of the work, however, the Contractor will be paid for the quantity actually furnished at the unit price bid for the work.

REVISIONS	
NAME	DATE

ILLINOIS DEPARTMENT OF TRANSPORTATION
PLAN VIEW (S.N. 082-0207)

FAP 582/FAU 9237 (IL ROUTE 111)
 SECTION 82-3HB-1I, 82-3VB-1I
 ST. CLAIR COUNTY

SCALE: VERT. _____
 HORIZ. _____
 DATE _____

DRAWN BY _____
 CHECKED BY _____

PLOT DATE = #DATE#
 FILE NAME = #FILES#
 PLOT SCALE = #SCALE#
 REFERENCE = #REF#