


F.A. RTE.	SECTION	COUNTY	TOTAL SHEETS	SHEET NO.
*	**	ST. CLAIR	15	11
STA.		TO STA.		
FED. ROAD DIST. NO.		ILLINOIS FED. AID PROJECT		
* FAP 582/FAU 9237 ** 82-3HB-11, 82-3VB-11				

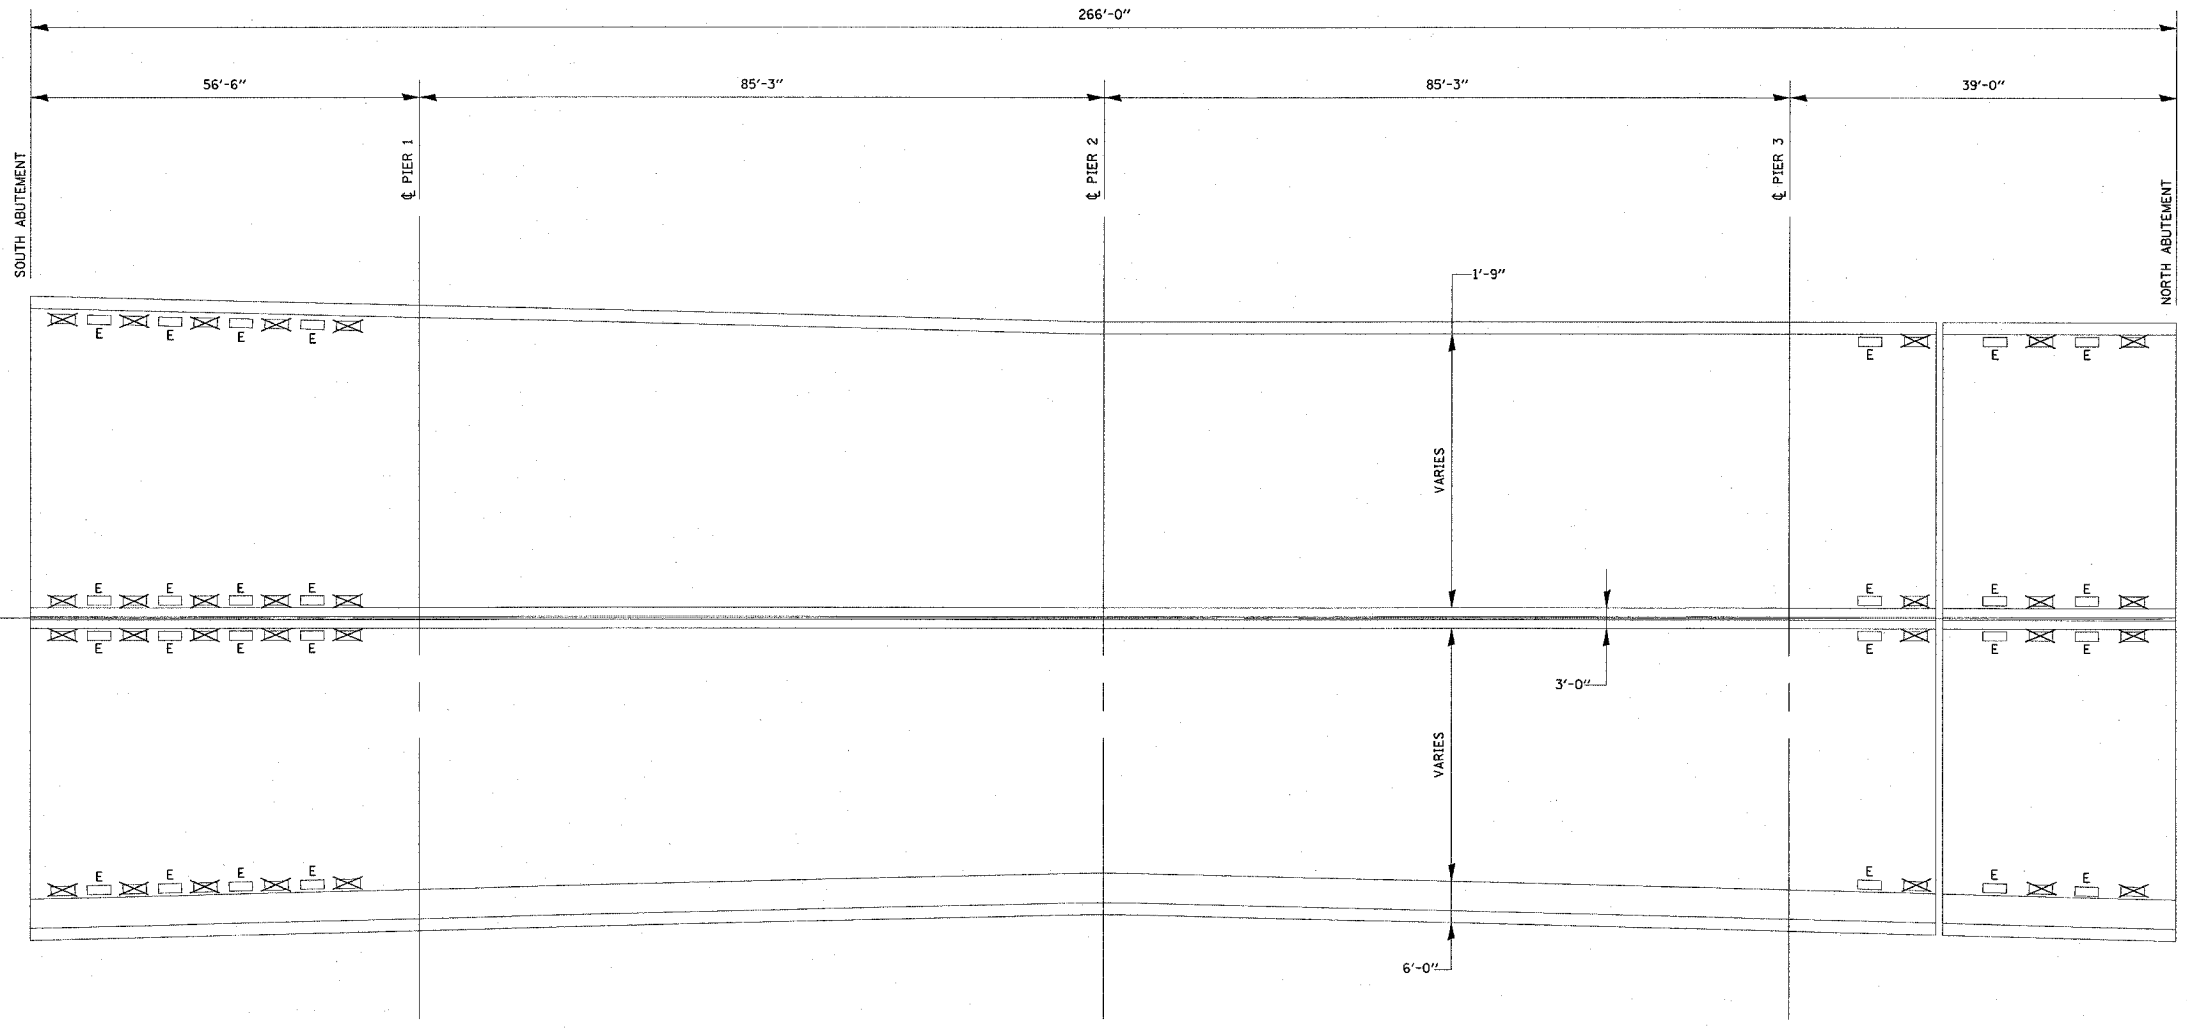

PLAN VIEW S.N. 082-0166

- DECK CONSTRUCTION (S.N. 082-0166)**
- PROPOSED BITUMINOUS CONCRETE SURFACE REMOVAL (DECK) - 2376 SQYD
 - PROPOSED WATERPROOF MEMBRANE SYSTEM - 2376 SQYD
 - PROPOSED BITUMINOUS CONCRETE SURFACE COURSE, SUPERPAVE, MIX D, N70, 1 1/2" - 197 TON
 - PLUG EXISTING DECK DRAIN - 32 EACH
 - DECK DRAIN EXTENTIONS - 28 EACH
 - DECK SLAB REPAIR (PARTIAL DEPTH) - 0 SQYD
 - SILICONE JOINT SEALER - 182 FOOT
 - POLYMER CONCRETE - 13.3 CU FT

Plan dimensions and details relative to existing structure have been taken from existing plans and are subject to nominal construction variations. It shall be the Contractor's responsibility to verify such dimensions and details in the field and make necessary approved adjustments prior to construction or ordering of materials. Such variations shall not be cause for additional compensation for a change in the scope of the work, however, the Contractor will be paid for the quantity actually furnished at the unit price bid for the work.

REVISIONS	
NAME	DATE

ILLINOIS DEPARTMENT OF TRANSPORTATION
 PLAN VIEW (S.N. 082-0166)

FAP 582/FAU 9237 (IL ROUTE 111)
 SECTION 82-3HB-11, 82-3VB-11
 ST. CLAIR COUNTY

SCALE: VERT. DRAWN BY
 HORIZ. CHECKED BY
 DATE

PLOT DATE * #DATE*
 FILE NAME * #FILE*
 PLOT SCALE * #SCALE*
 REFERENCE * #REF*