




FAP ROUTE	SECTION	COUNTY	TOTAL SHEETS	SHEET NO
304	GRS-2	JERSEY	12	10
STA.	TO STA.			
CONTRACT NUMBER: 76942				

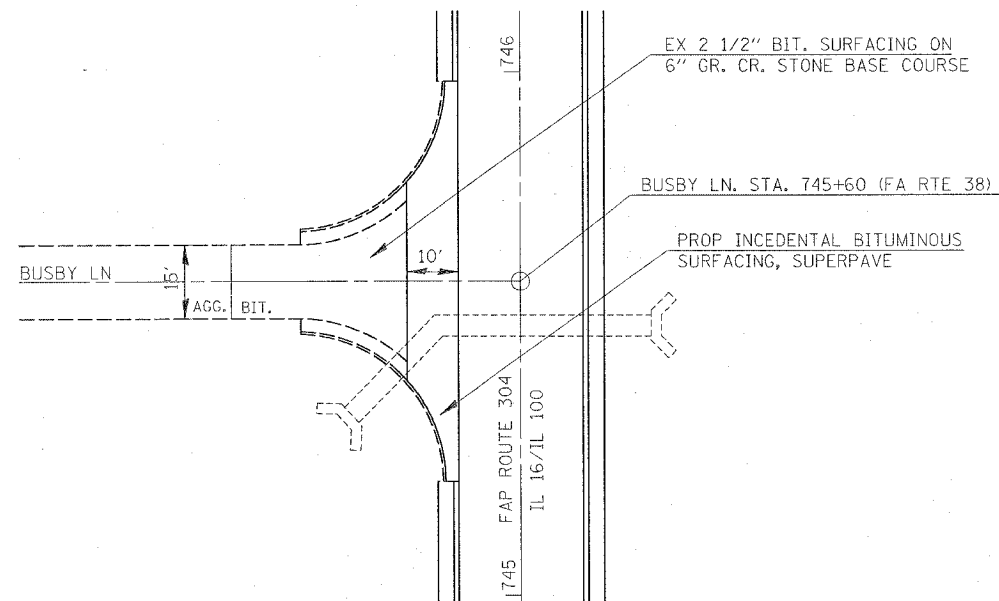


DETAIL OF INTERSECTION AT
IL 16/IL 100 & BUSBY LN.

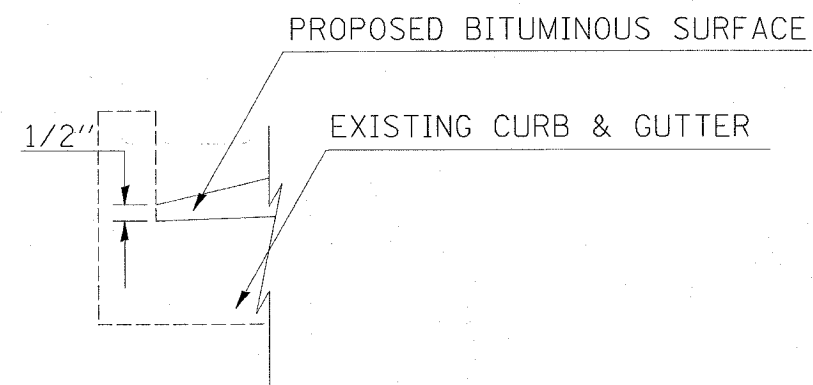

FEATHEREDGE DETAIL AT CURB AND GUTTER

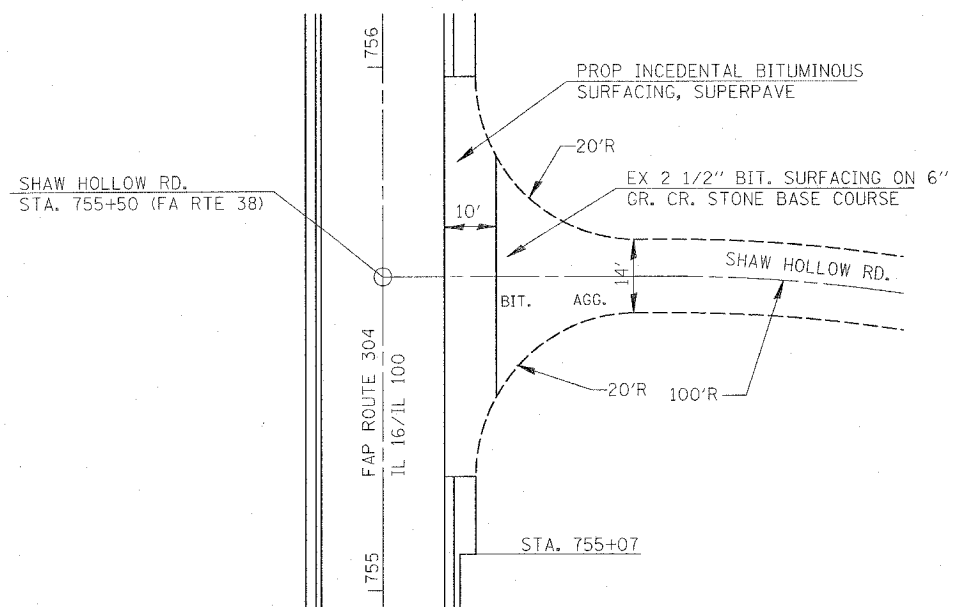

DETAIL OF INTERSECTION AT
IL 16/IL 100 & SHAW HOLLOW RD.

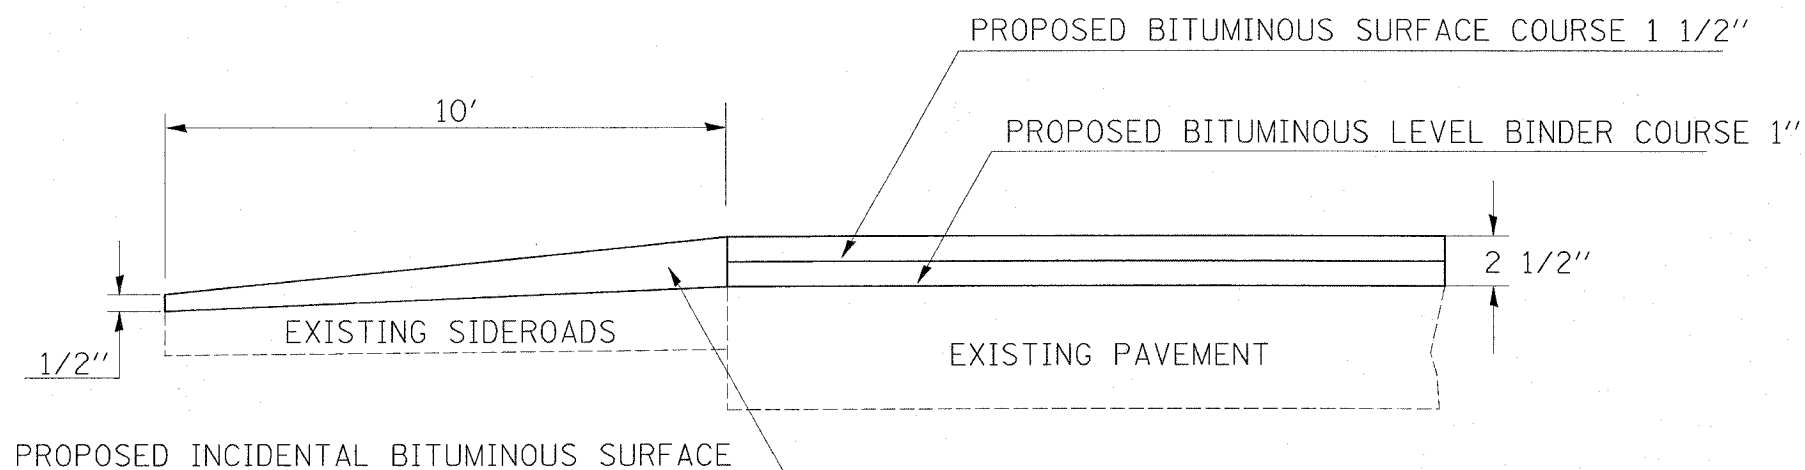

FEATHEREDGE DETAIL FOR SIDEROAD ENTRANCES

BUSBY LN. STA. 745+60 LT
SHAW HOLLOW RD. STA. 755+50 RT

REVISIONS	
NAME	DATE

ILLINOIS DEPARTMENT OF TRANSPORTATION

INTERSECTION DETAILS

FAP ROUTE 304 (IL 16/IL 100)
SECTION 6RS-2
JERSEY COUNTY

SCALE: VERT.
HORIZ.
DATE

DRAWN BY
CHECKED BY

PLOT DATE = 3/29/2006
FILE NAME = c:\pwork\jerry\w080805\plan\pl1481010.dgn
PLOTTER = HPGL/IN
REFERENCE = REF#