




F.A.U. ROUTE NO.	SECTION	COUNTY	TOTAL SHEETS	SHEET NO.
2774	99-00073-00-WR	COOK	116	18
STA.	TO STA.	FED. ROAD DIST. NO. 1	ILLINOIS	FED AID PROJECT CMM-7003 (750)
				CONTRACT NO. 83727

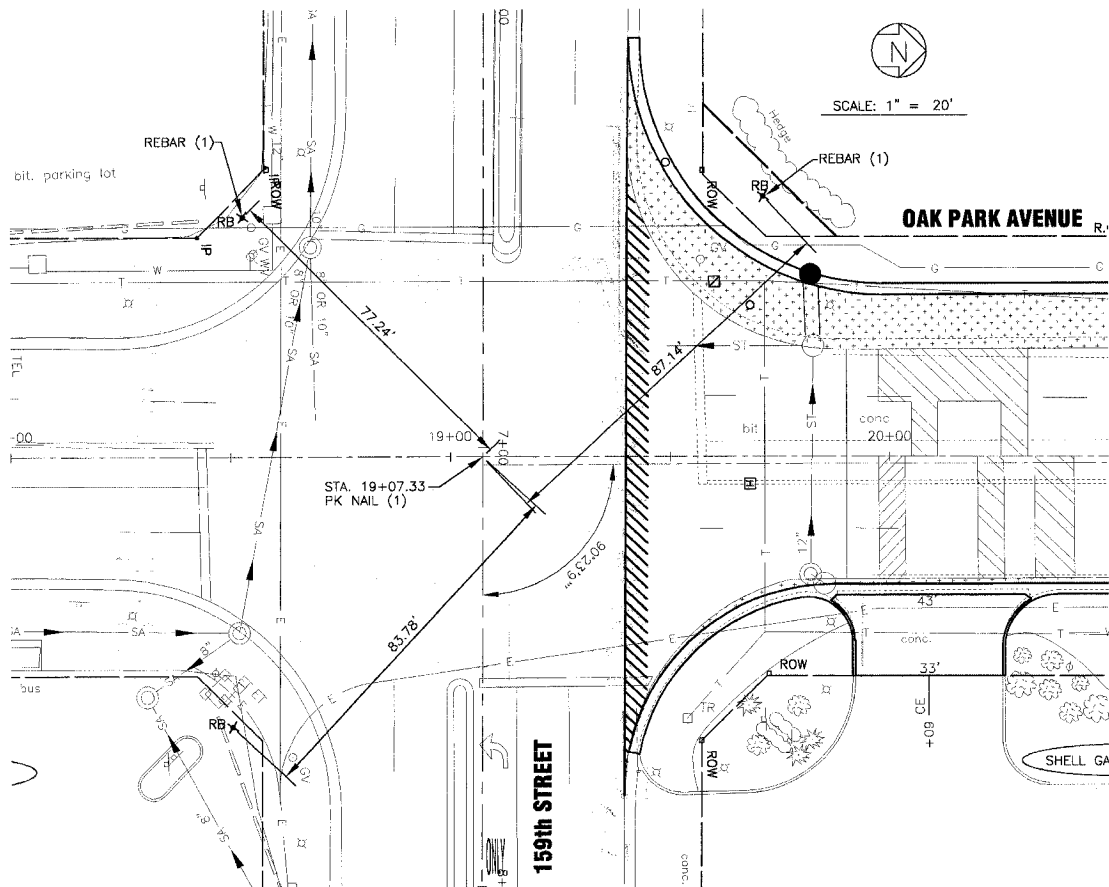


**TIES ON OAK PARK AVENUE - STA. 19+07.33**

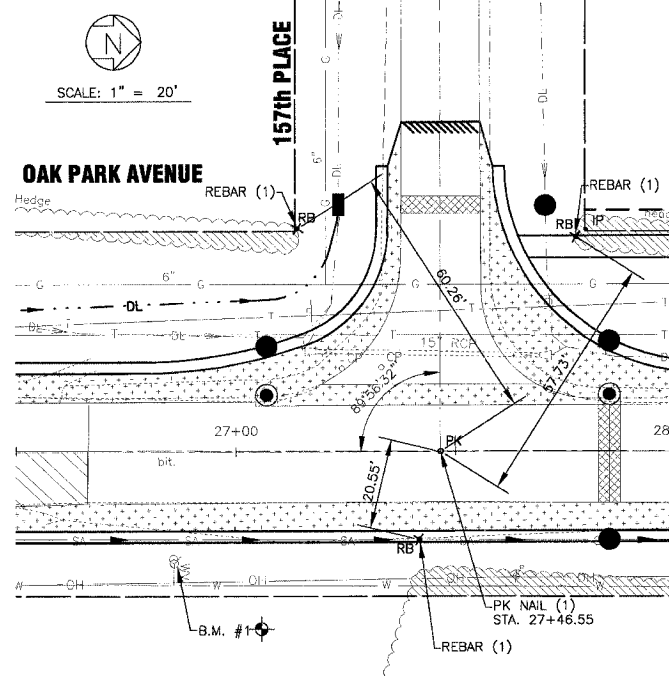


**TIES ON OAK PARK AVENUE - STA. 27+46.55**

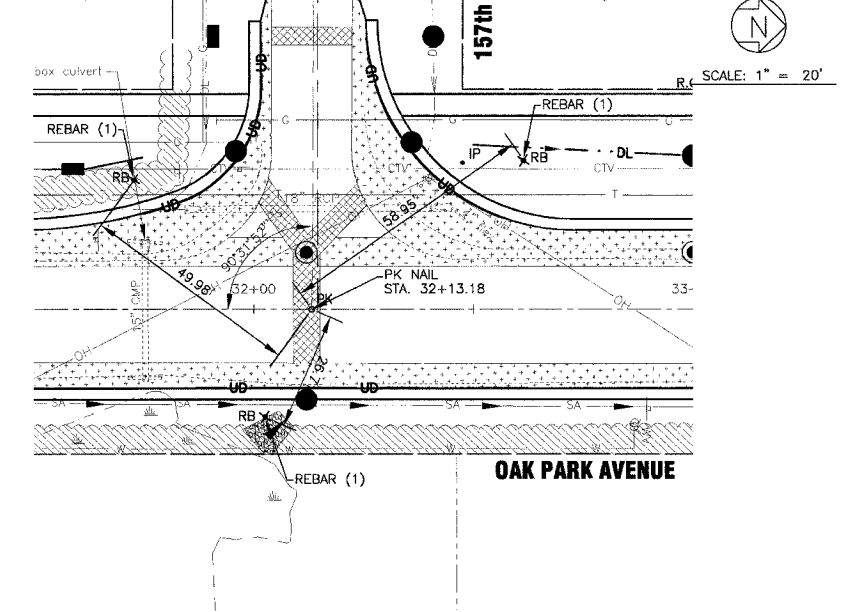


**TIES ON OAK PARK AVENUE - STA. 32+13.18**

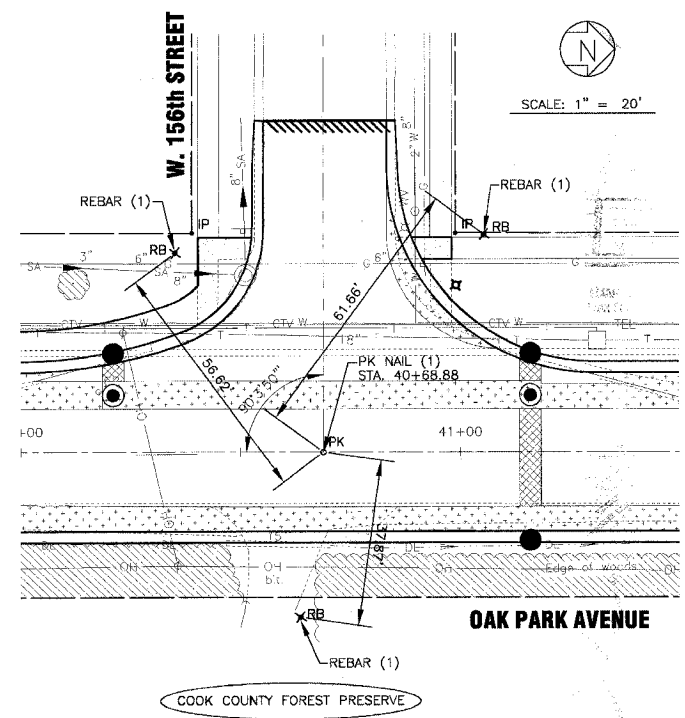


**TIES ON OAK PARK AVENUE - STA. 40+68.88**

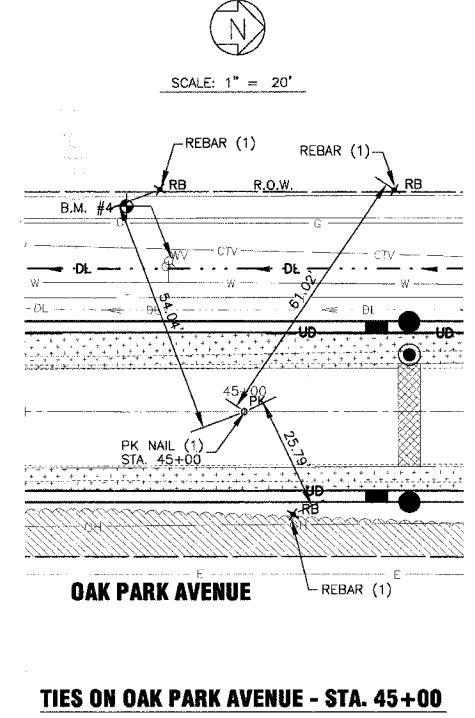

**TIES ON OAK PARK AVENUE - STA. 45+00**

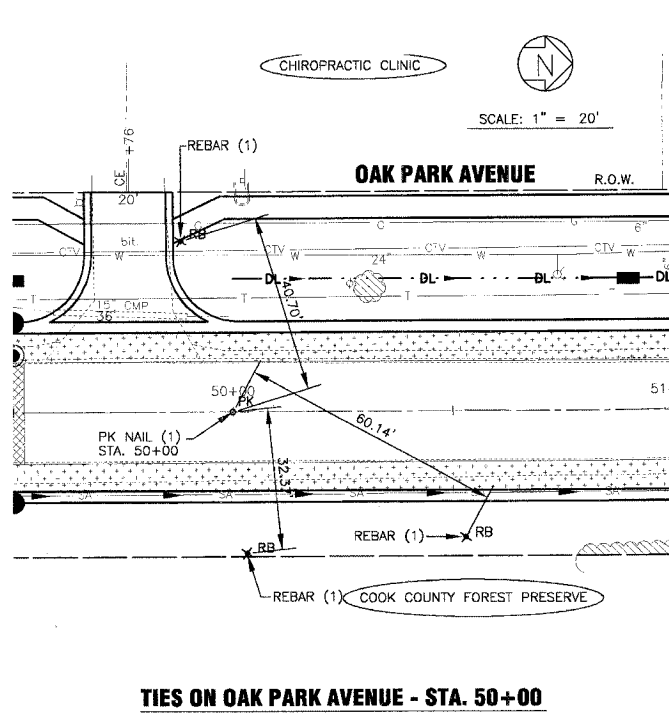

**TIES ON OAK PARK AVENUE - STA. 50+00**

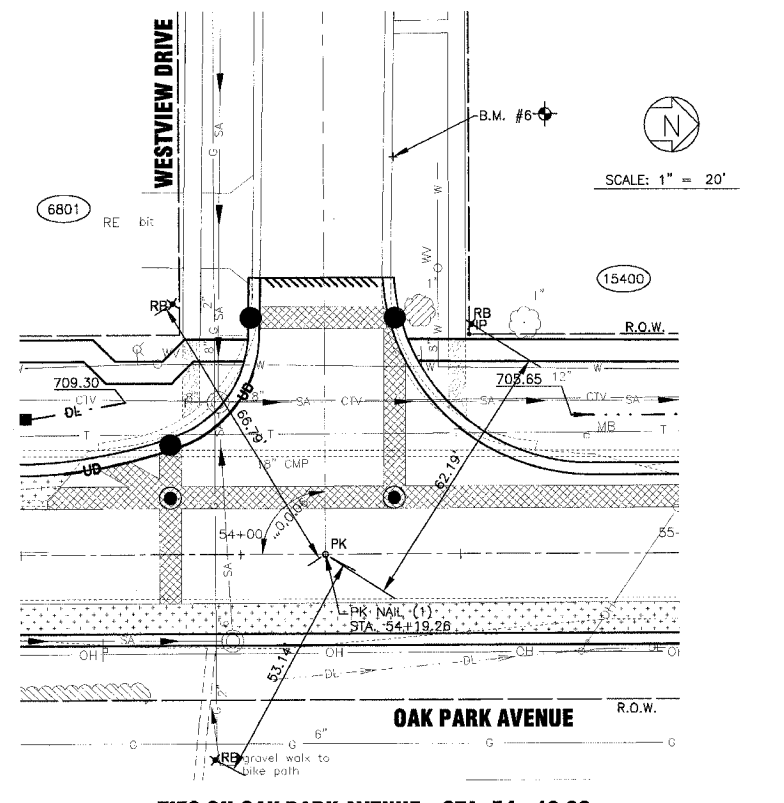

**TIES ON OAK PARK AVENUE - STA. 54+19.26**

I:\04841\020145\Draws\20146-TIES.dwg  
 Plotted: 4-27-06 @ 3:58pm By: 231jub  
 Copyright © 2004, by Baxter & Woodman, Inc.  
 State of Illinois - Professional Design Firm  
 License No. - 184-C0112 - Expires 4-30-05

CONSULTANTS	REV. NO.	DATE	DESCRIPTION
	1	4-28-06	PER IDOT AND COOK COUNTY COMMENTS

\* - REFER TO EQUIPMENT MANUFACTURER'S SHOP DRAWINGS

**BAXTER & WOODMAN**  
 Consulting Engineers

*Baxter & Woodman*  
 Crystal Lake, Illinois 815.409.1200  
 Burlington, Wisconsin 262.763.7834  
 Mokena, Illinois 708.478.2090  
 Peoria, Illinois 315.787.3111  
 Graylake, Illinois 815.223.5088  
 Rockford, Illinois 815.489.1551  
 Plainfield, Illinois 815.609.7435

**CITY OF OAK FOREST, ILLINOIS**  
**OAK PARK AVENUE PROJECT**

**OAK PARK AVENUE**  
**ALIGNMENT AND TIES**

DESIGNED BY:	SCALE:
NJP	HORIZ: 1"=20'
DRAWN BY:	PROJECT NO.
UKB	020146
CHECKED BY:	SHEET NO.
LDH	18 OF 116
DATE:	
1-20-05	