


F.A.U. ROUTE NO.	SECTION	COUNTY	TOTAL SHEETS	SHEET NO.
2774	99-00073-00-WR	COOK	116	21B
STA.	TO STA.			
FED. ROAD DIST. NO. 1	ILLINOIS		FED AID PROJECT CMM-7003 (750)	
CONTRACT NO. 83727				

LOCAL DETOUR PLAN LEGEND

- SIGN
- TYPE III BARRICADE(S) WITH 18 UNLESS OTHERWISE NOTED


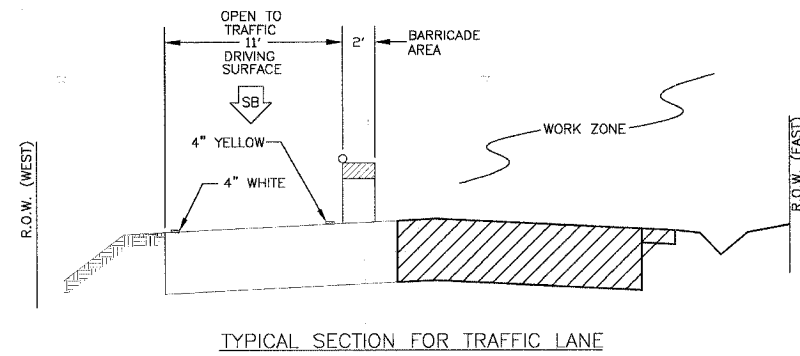


SUGGESTED SEQUENCE OF CONSTRUCTION STAGE 3

1. PROVIDE TRAFFIC CONTROL AND PROTECTION. CONSTRUCTION OPERATIONS INVOLVING THE TEMPORARY CLOSURE OF ROADS SHALL NOT BEGIN WITHOUT AT LEAST THREE DAYS PRIOR NOTICE TO THE CITY BY THE CONTRACTOR. SOUTH BOUND TRAFFIC SHALL REMAIN OPEN; SOUTHBOUND TRAFFIC SHALL BE DETOURED.
2. CONSTRUCT REMAINING STORM SEWER, AND EAST PAVEMENT PATCHING AND WIDENING IMPROVEMENTS.
3. INSTALL PERMANENT TRAFFIC SIGNALS.
4. CONSTRUCT FINAL PAVEMENT SURFACING AND RESTORATION IN WORK ZONES.
5. PLACE TEMPORARY PAVEMENT MARKINGS AND OPEN TO TRAFFIC.
6. CONSTRUCT FINAL PAVEMENT SURFACING, PAVEMENT MARKINGS AND RESTORATION UNDER TRAFFIC.

DETOUR SIGN DETAILS

(SEE LOCAL DETOUR PLAN FOR LOCATION)
NOTE: W17-1 100 ROAD NAME SIGN NOT USED WHEN ON CLOSURE ROUTE

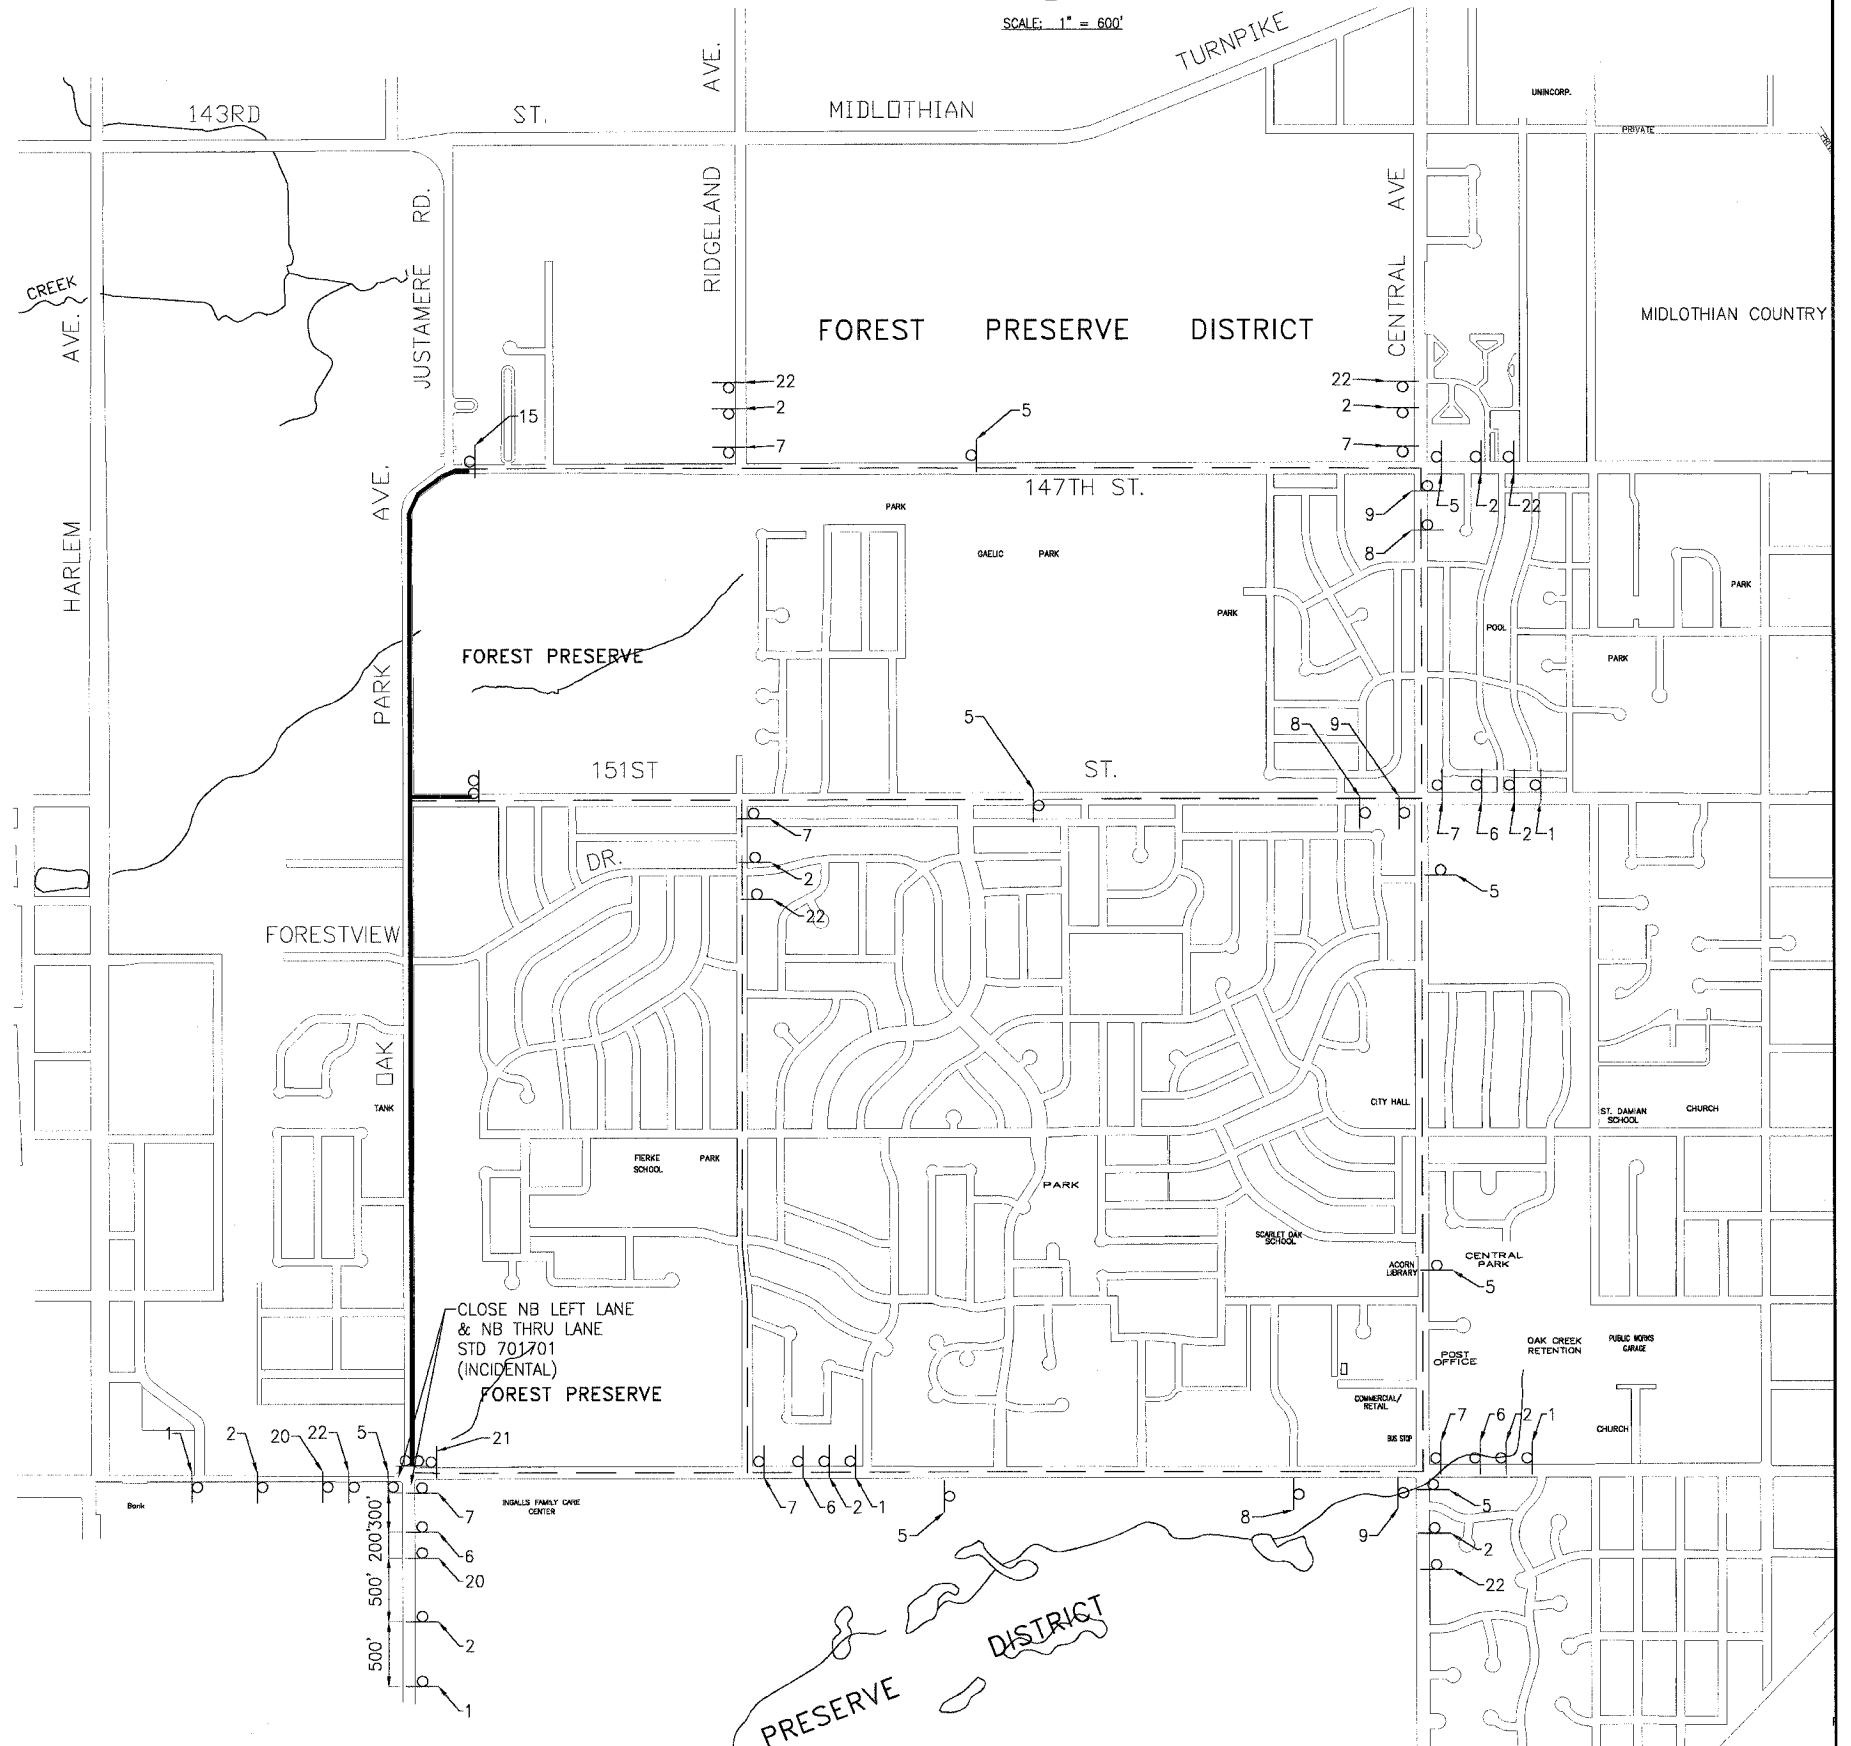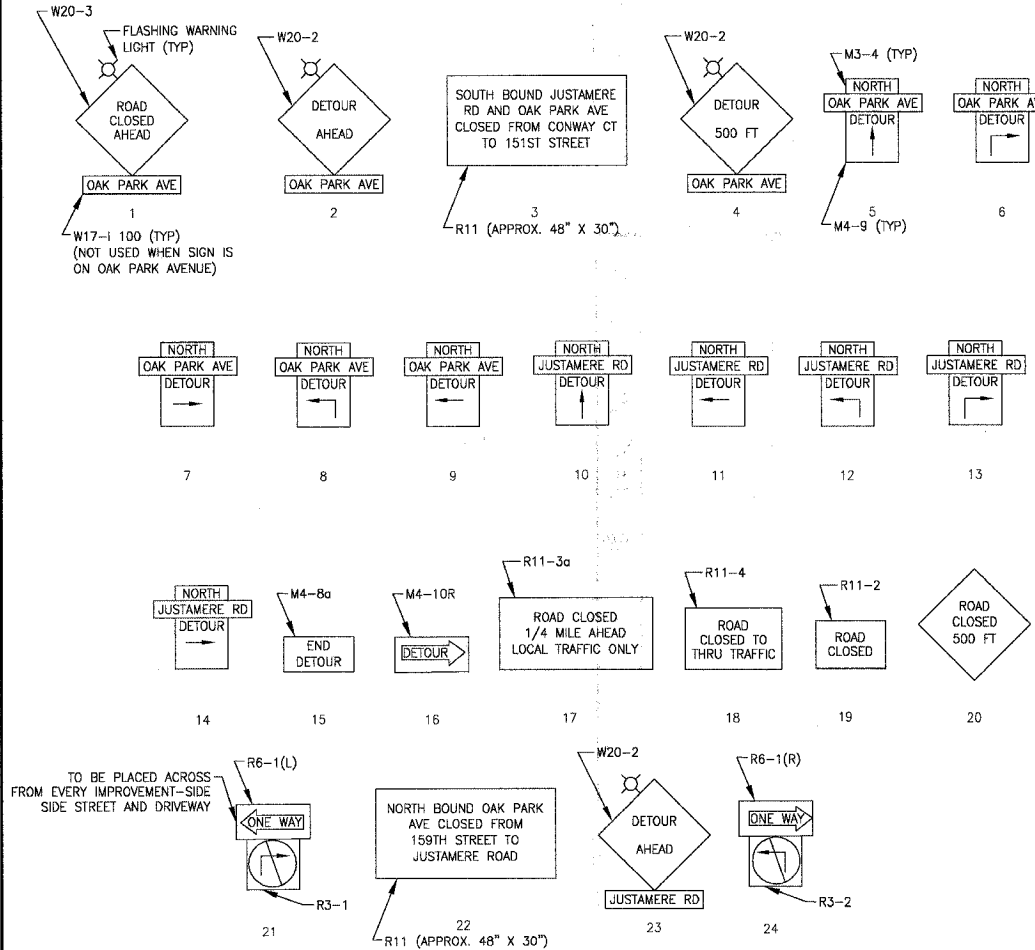

Baxter & Woodman, Inc. 2014-06-06 2:44 PM 21B.dwg
 Copyright © 2004, By Baxter & Woodman, Inc.
 State of Illinois - Professional Design Firm
 License No. - 184-001121 - Expires 4-30-05

CONSULTANTS	REV. NO.	DATE	DESCRIPTION
	1	4-26-06	PER IDOT AND COOK COUNTY COMMENTS

* - REFER TO EQUIPMENT MANUFACTURER'S SHOP DRAWINGS

BAXTER & WOODMAN
Consulting Engineers

Baxter & Woodman
Crystal Lake, Illinois 815.459.1260
Burlington, Wisconsin 262.763.7894
Mokena, Illinois 708.478.3090
DeKalb, Illinois 815.787.3111
Graylake, Illinois 815.253.0089
Rockford, Illinois 815.489.1551
Huntley, Illinois 815.809.7425

CITY OF OAK FOREST, ILLINOIS
OAK PARK AVENUE PROJECT

MAINTENANCE OF TRAFFIC
TEMPORARY DETOUR
STAGE 3

DESIGNED BY	SCALE
NJP	NONE
DRAWN BY	PROJECT NO.
NJP	020146
CHECKED BY	SHEET NO.
NJP	
DATE	
1-20-05	21B OF 116