
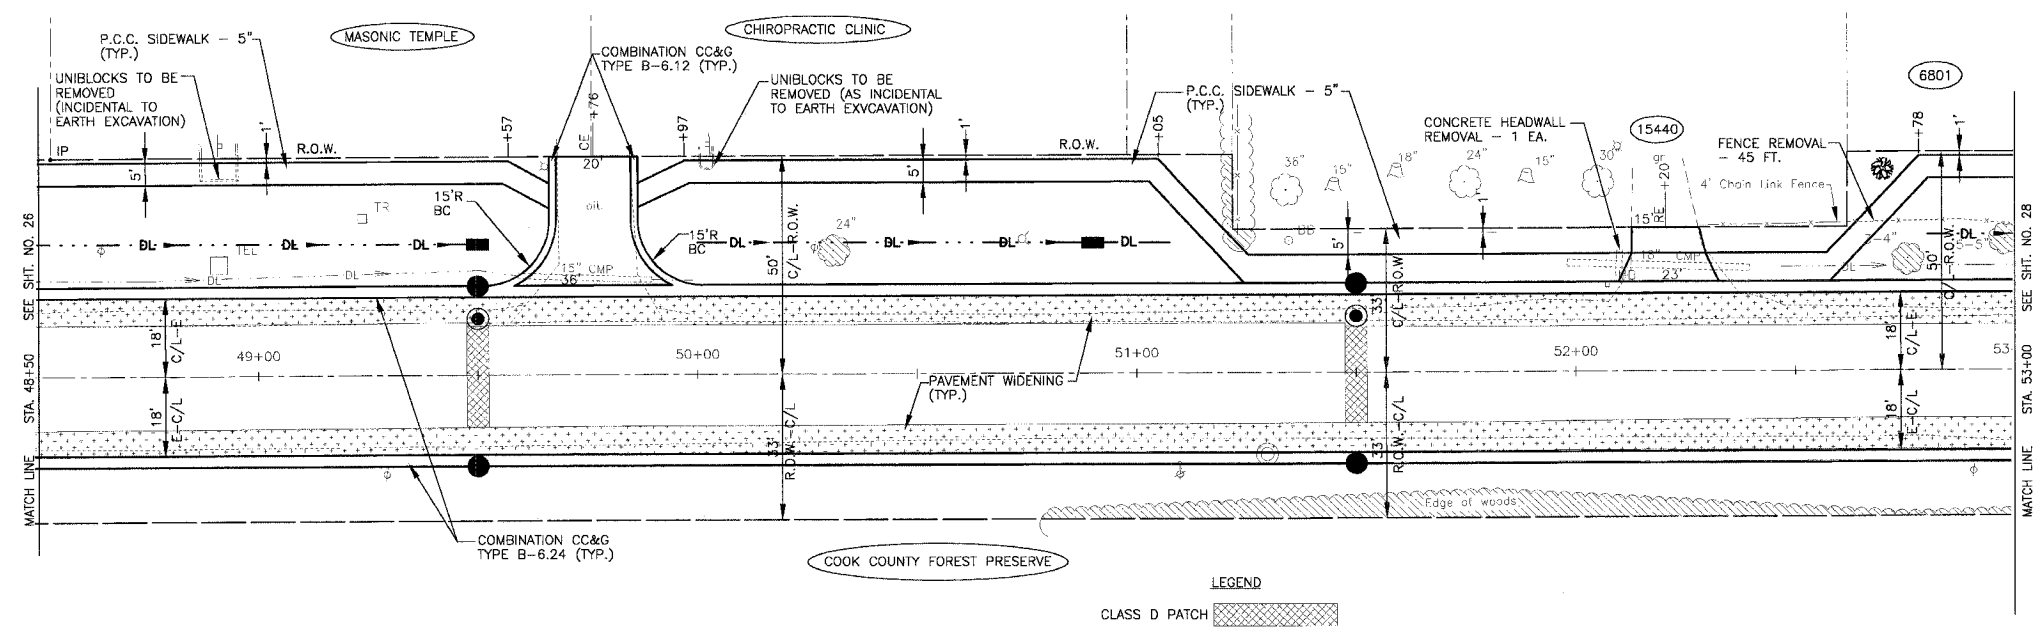



F.A.U. ROUTE NO.	SECTION	COUNTY	TOTAL SHEETS	SHEET NO.
2774	99-00073-00-WR	COOK	116	27
STA.	TO STA.			
FED. ROAD DIST. NO. 1	ILLINOIS		FED AID PROJECT CMM-7003 (750)	
CONTRACT NO. 83727				

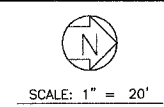

LEGEND
CLASS D PATCH

NOTE:
1. SEE SHT. NO. 45 FOR DRAINAGE & UTILITY INFORMATION.

OAK PARK AVENUE

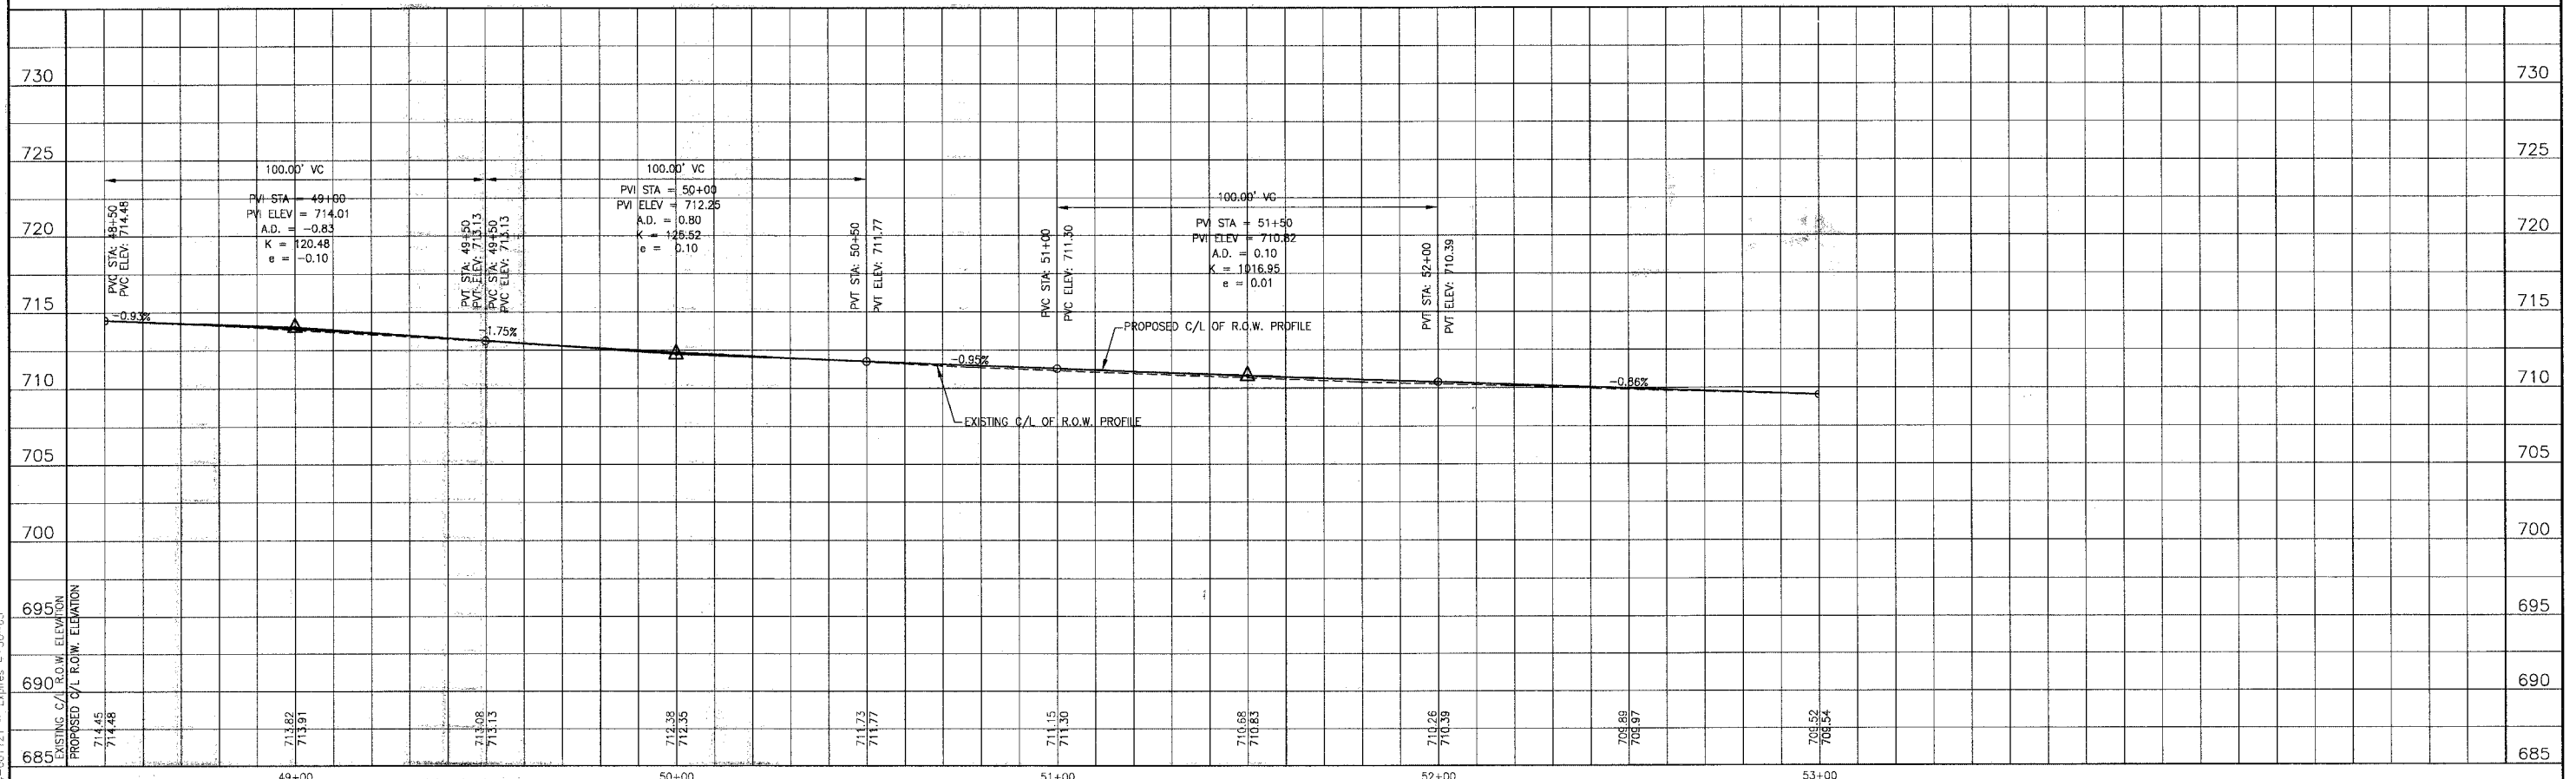

I:\OAKPARK\2014\05\2014-05-08-08-08-CRPF.dwg
 P:\2014\05\2014-05-08-08-08-CRPF.dwg
 ©2014, By Baxter & Woodman, Inc.
 State of Illinois - Professional Design Firm
 License No. - 184-001121 - Expires 4-30-05

REV.	NO.	DATE	DESCRIPTION
1	1	4-28-05	FOR FOOT AND COOK COUNTY COMMENTS

BAXTER & WOODMAN
Consulting Engineers

Baxter & Woodman
Crystal Lake, Illinois 815.459.1260
Burlington, Wisconsin 262.763.7834
Mokena, Illinois 708.478.2090
DeKalb, Illinois 815.787.3111
Graftonville, Illinois 847.283.8088
Rockford, Illinois 815.489.1551
Plainfield, Illinois 815.609.7425

CITY OF OAK FOREST, ILLINOIS
OAK PARK AVENUE PROJECT

OAK PARK AVENUE
STA. 48+50 TO STA. 53+00
GEOMETRIC PLAN

DESIGNED BY NJP	SCALE VERT: 1"=5' HORIZ: 1"=20'
DRAWN BY UKB	PROJECT NO. 020146
CHECKED BY NJP	SHEET NO. 27 OF 116
DATE 1-20-05	