

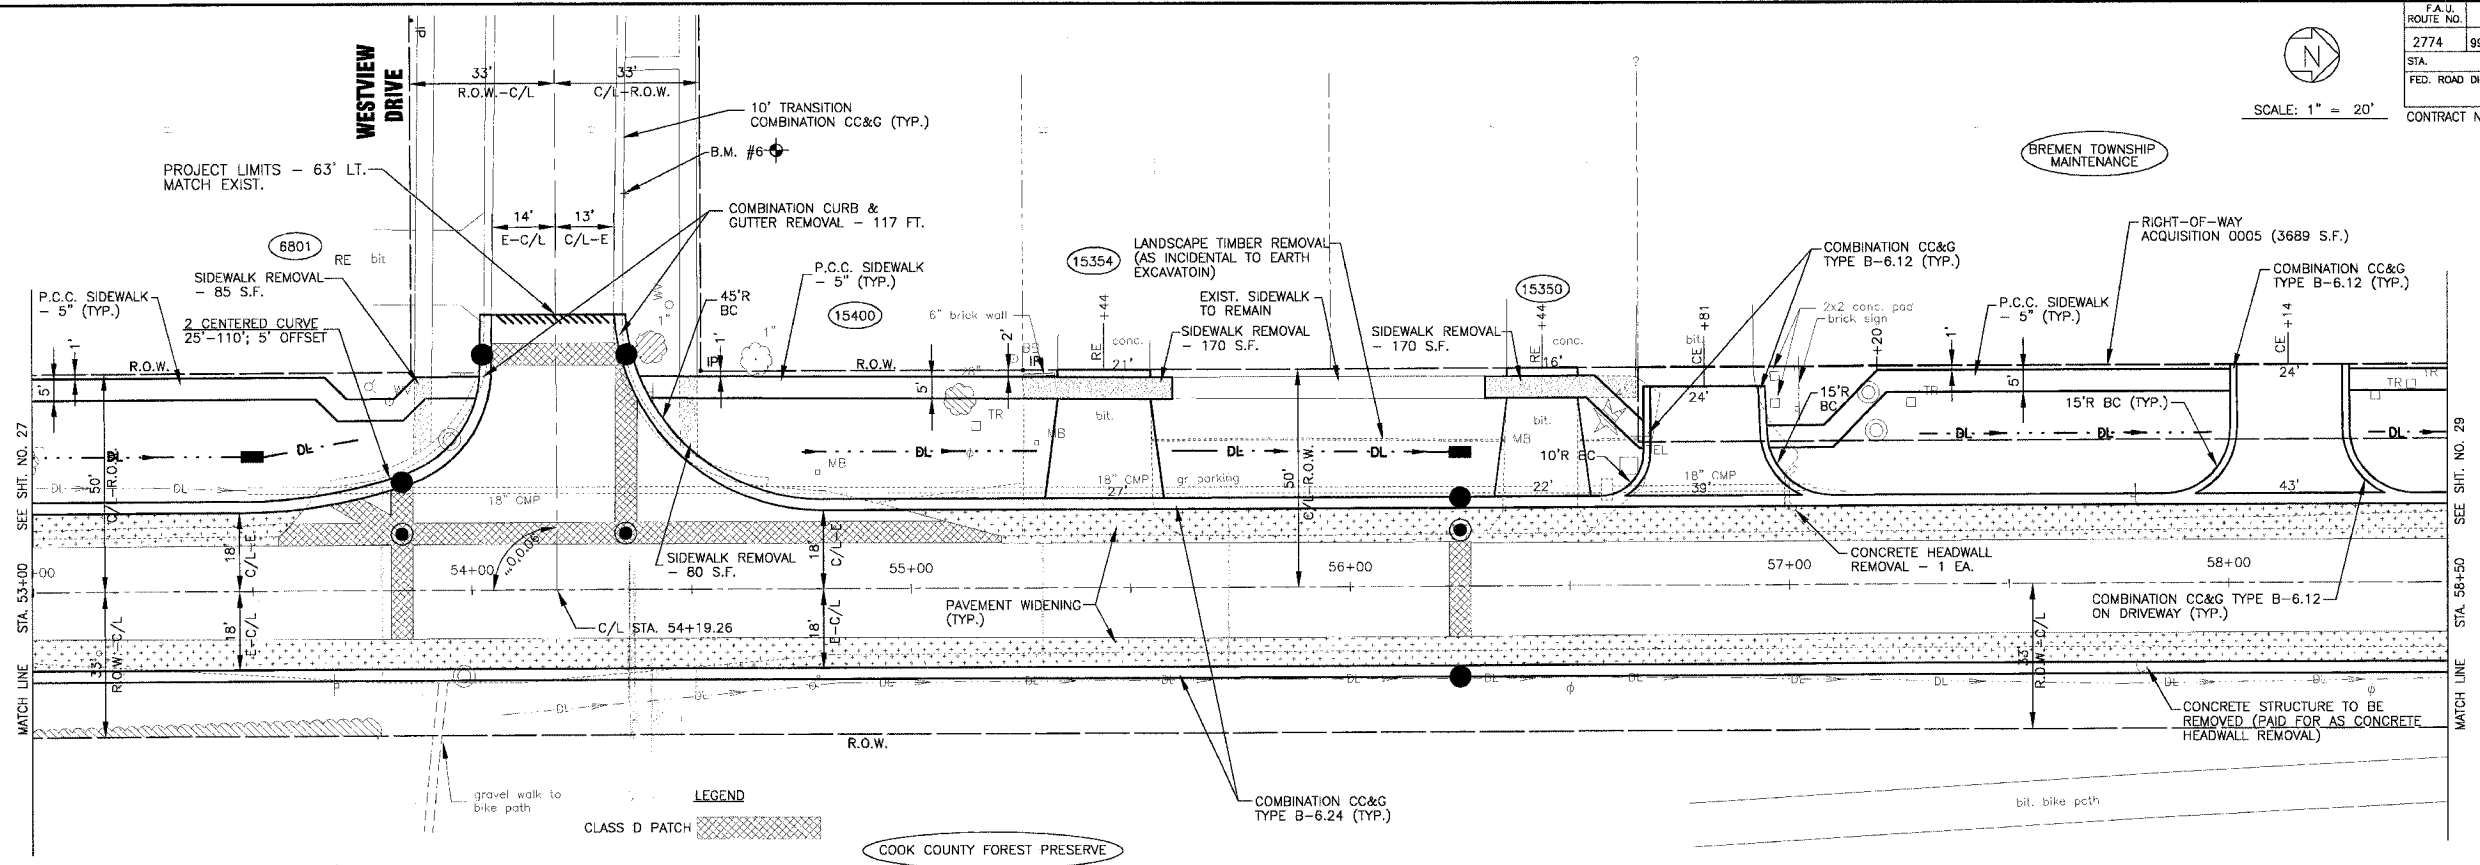


F.A.U. ROUTE NO.	SECTION	COUNTY	TOTAL SHEETS	SHEET NO.
2774	99-00073-00-WR	COOK	116	28
STA. TO STA.	FED. ROAD DIST. NO. 1			ILLINOIS
	CONTRACT NO. 83727			FED AID PROJECT CMM-7003 (750)

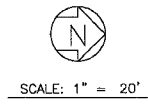

OAK PARK AVENUE

NOTE:
1. SEE SHT. NO. 46 FOR DRAINAGE & UTILITY INFORMATION.

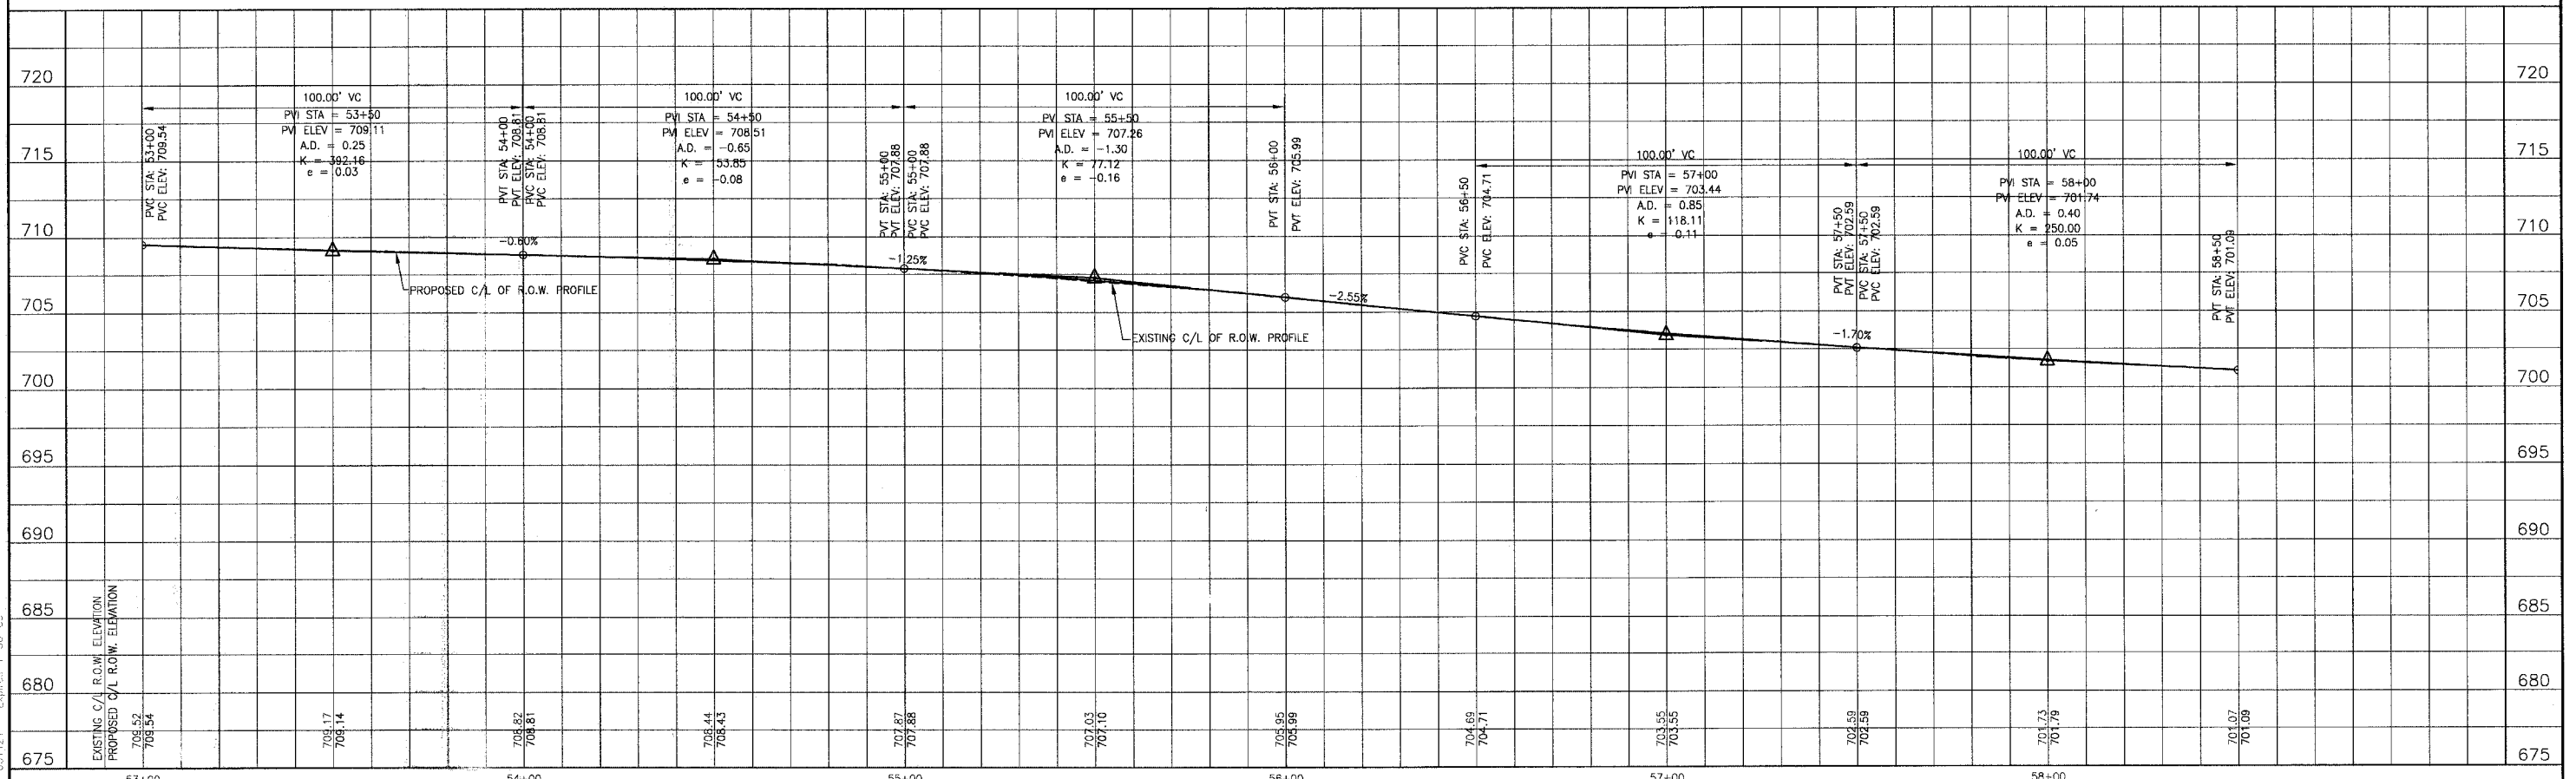

I:\OAKP\F\0201465\Drawings\20146-OPRR-CPRF.dwg
 Plotted: 4-27-05 @ 2:53pm By: 231lub
 Copyright: ©2004, by Baxter & Woodman, Inc.
 State of Illinois - Professional Design Firm
 License No. - 184-001121 - Expires 4-30-05

REV. NO.	DATE	DESCRIPTION
1	4-26-05	FOR DOT AND COOK COUNTY COMMENTS

BAXTER & WOODMAN
Consulting Engineers

Baxter & Woodman
Crystal Lake, Illinois 815.459.1200
Burlington, Wisconsin 262.763.7894
Mokena, Illinois 708.478.2090
DeKalb, Illinois 815.787.3111
Grapeville, Illinois 847.283.5088
Rockford, Illinois 815.489.1551
Plainfield, Illinois 815.609.7425

CITY OF OAK FOREST, ILLINOIS
OAK PARK AVENUE PROJECT

OAK PARK AVENUE
STA. 53+00 TO STA. 58+50
GEOMETRIC PLAN

DESIGNED BY NJP	SCALE VERT: 1"=5' HORIZ: 1"=20'
DRAWN BY UKB	PROJECT NO. 020146
CHECKED BY NJP	SHEET NO. 28 OF 116
DATE 1-20-05	