



F.A.U. ROUTE NO.	SECTION	COUNTY	TOTAL SHEETS	SHEET NO.
2774	99-00073-00-WR	COOK	116	29
STA.	TO STA.	FED. ROAD DIST. NO. 1	ILLINOIS	FED AID PROJECT CMM-7003 (750)
				CONTRACT NO. 83727

SCALE: 1" = 20'

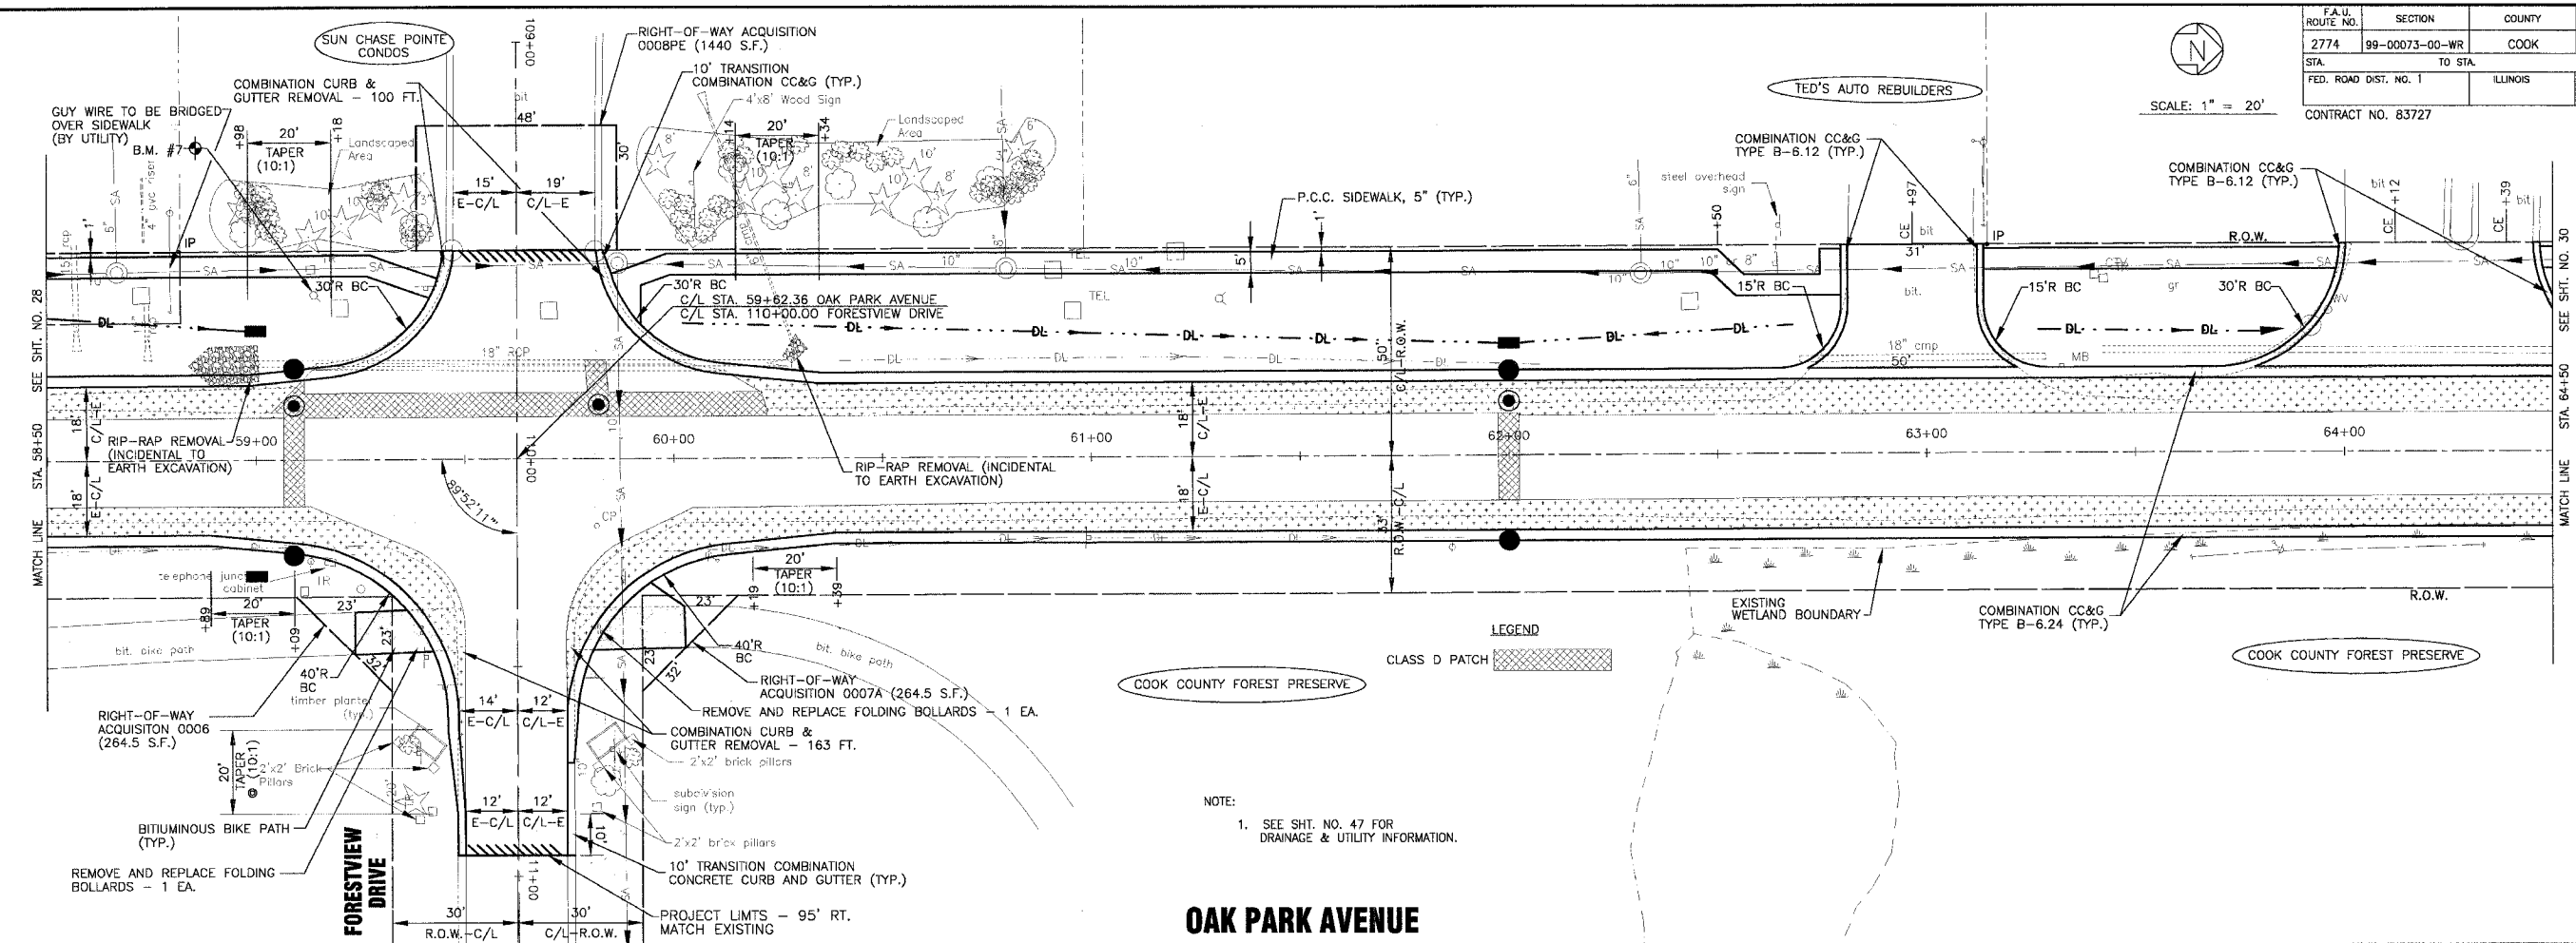

OAK PARK AVENUE

NOTE:
1. SEE SHT. NO. 47 FOR DRAINAGE & UTILITY INFORMATION.

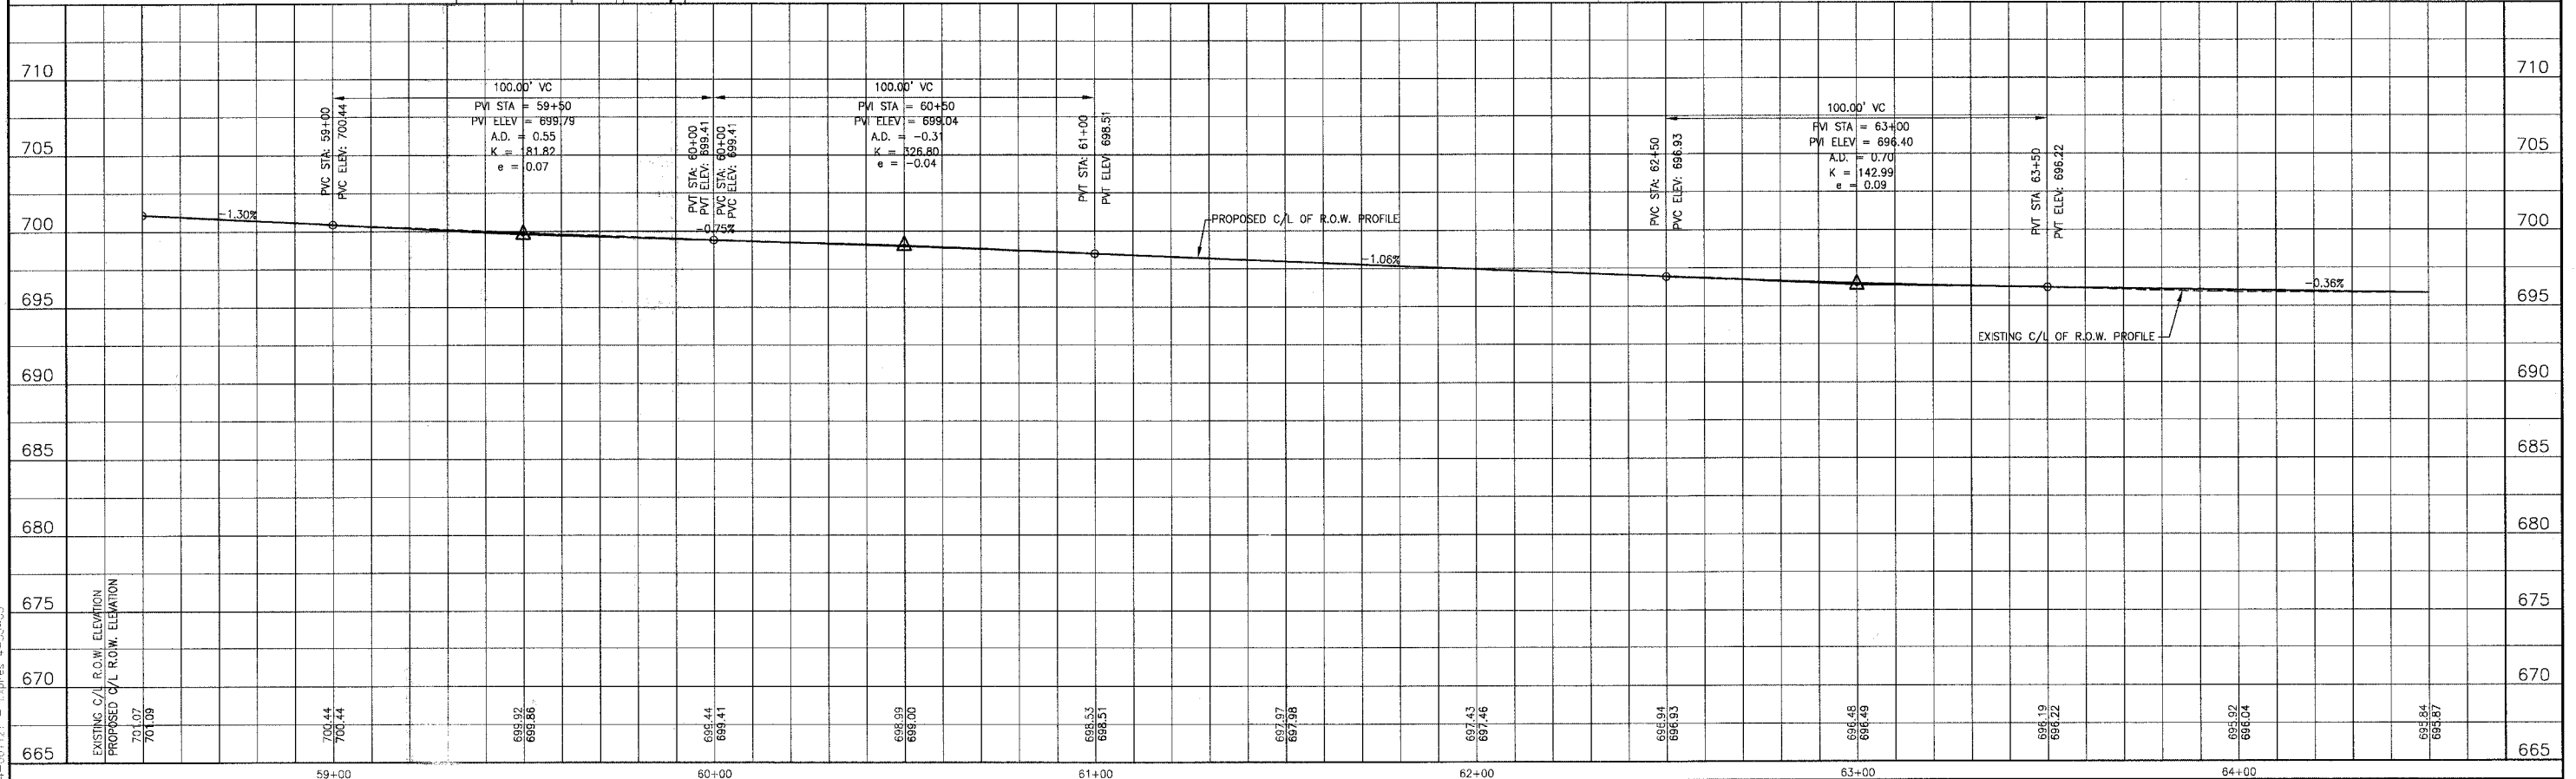

CONSULTANTS	REV. NO.	DESCRIPTION
Barter & Woodman	1	REVISED PER IDOT AND COOK COUNTY COMMENTS

BARTER & WOODMAN
Consulting Engineers

Barter & Woodman
Crystal Lake, Illinois 815.489.1289
Burlington, Wisconsin 262.763.7834
Mokena, Illinois 708.478.2090
DeKalb, Illinois 815.797.3111
Graylake, Illinois 815.283.9089
Rockford, Illinois 815.489.1551
Plainfield, Illinois 815.609.7425

CITY OF OAK FOREST, ILLINOIS
OAK PARK AVENUE PROJECT

OAK PARK AVENUE
STA. 58+50 TO STA. 64+50
GEOMETRIC PLAN

DESIGNED BY	SCALE	VERT: 1"=5'	HORIZ: 1"=20'
DRAWN BY	PROJECT NO.	020146	
CHECKED BY	SHEET NO.	29 OF 116	
DATE		1-20-05	

I:\CADD\020146\Drawn\20146-06PRK-CERF.dwg
 Plotted: 1-27-06 @ 2:57pm By: 231jsh
 Copyright © 2004, by Barter & Woodman, Inc.
 State of Illinois - Professional Design Firm
 License No. - 194-001121 - Expires 4-30-05