


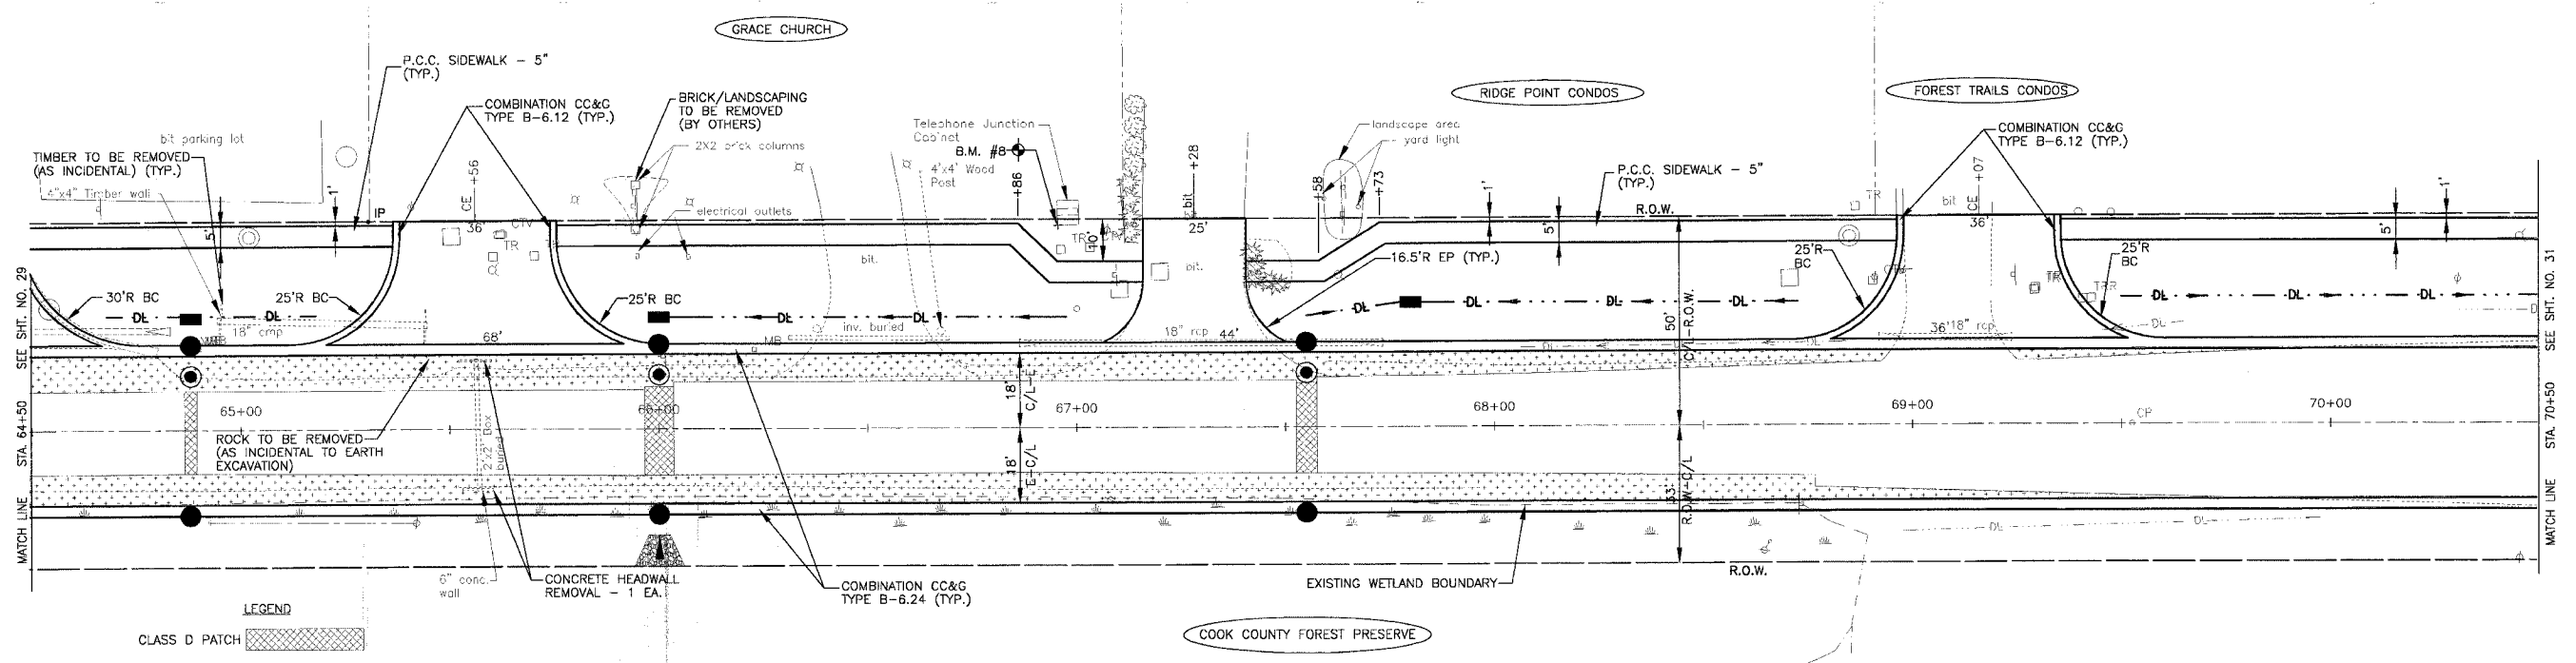


SCALE: 1" = 20'

F.A.U. ROUTE NO.	SECTION	COUNTY	TOTAL SHEETS	SHEET NO.
2774	99-00073-00-WR	COOK	116	30
STA.	TO STA.			
FED. ROAD DIST. NO. 1	ILLINOIS	FED AID PROJECT CMM-7003 (750)		
CONTRACT NO. 83727				



NOTE:
1. SEE SHT. NO. 48 FOR DRAINAGE & UTILITY INFORMATION.

OAK PARK AVENUE

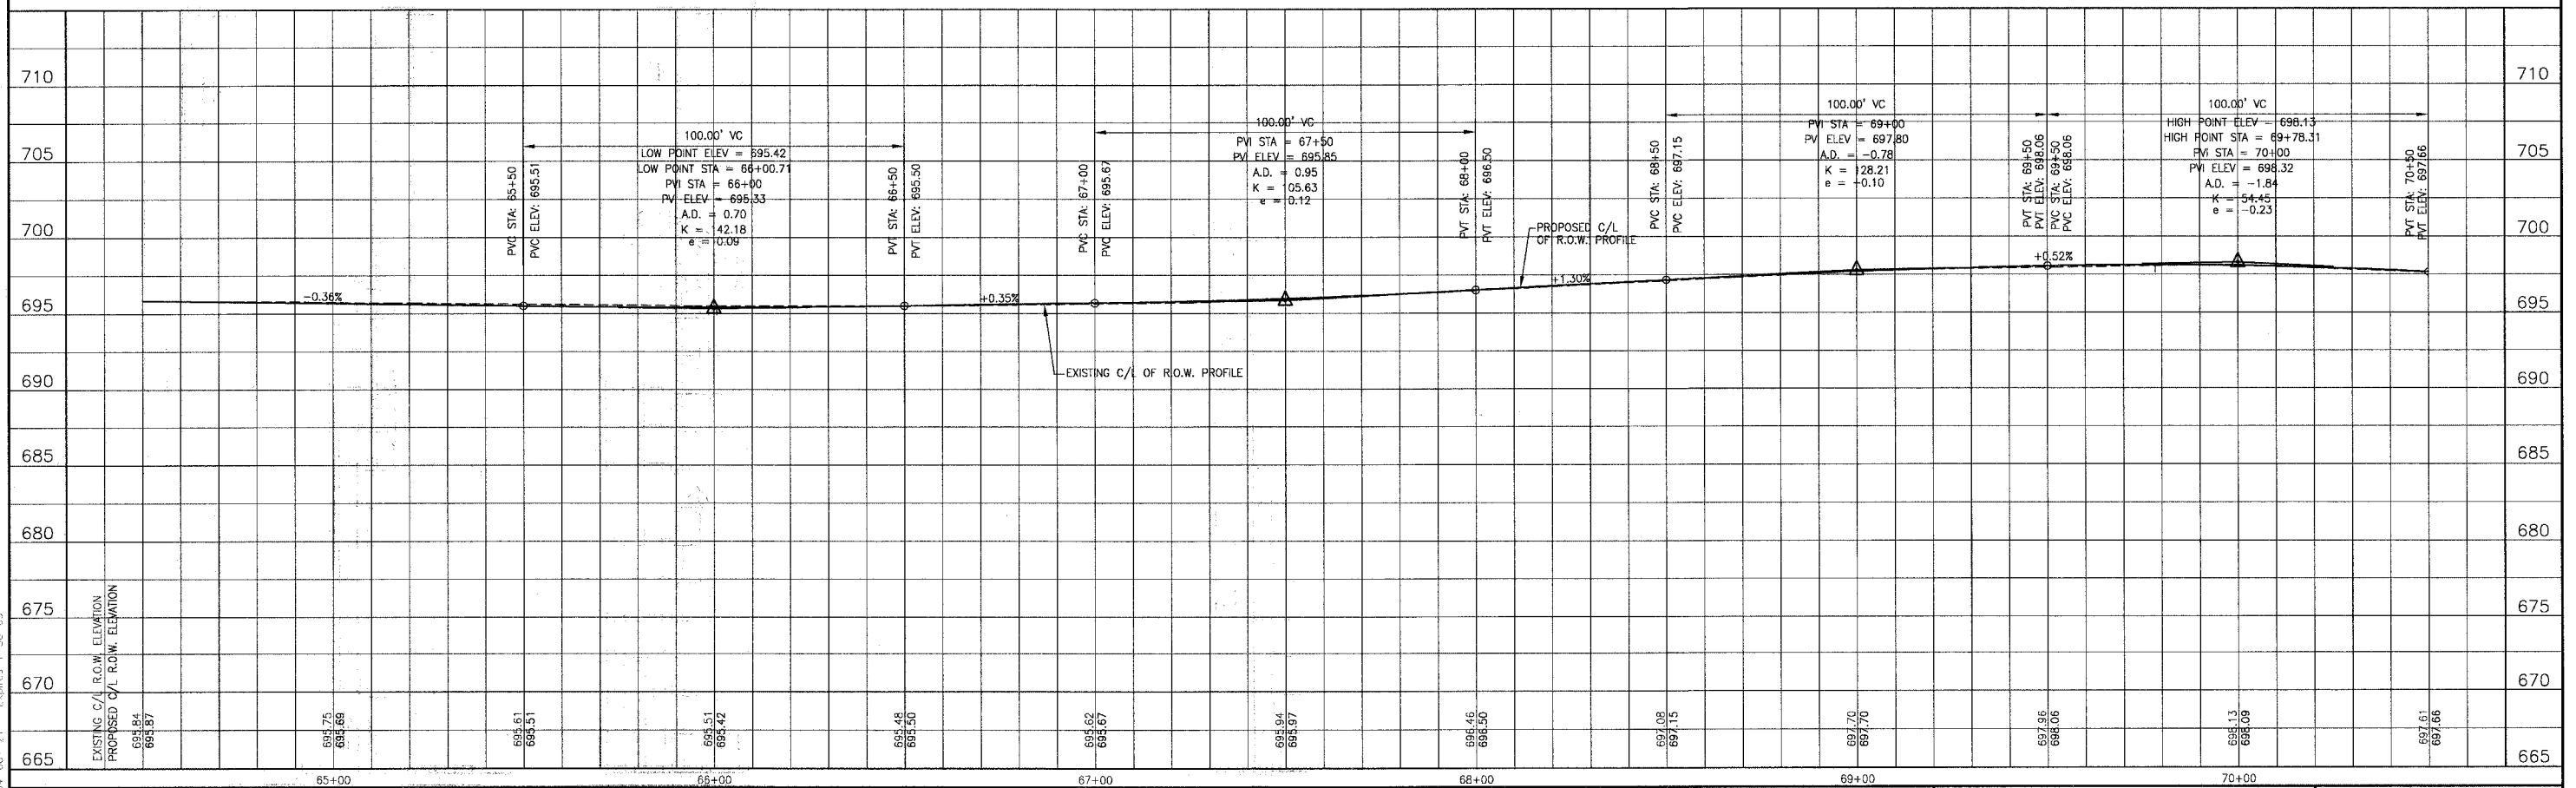

H:\CADD\2014\Drawings\2014-06-09\PRK-CRPF.dwg
 Plotted: 4-27-06 @ 2:58pm Br: 23
 Copyright © 2004, by Baxter & Woodman, Inc.
 State of Illinois - Professional Design Firm
 License No. - 184-00-721 - Expires 4-30-05

CONSULTANTS	REV.	DATE	DESCRIPTION
	1	4-28-06	PER IDOT AND COOK COUNTY COMMENTS

BAXTER & WOODMAN
Consulting Engineers

Baxter & Woodman
Crystal Lake, Illinois 815.458.1260
Burlington, Wisconsin 262.763.7834
Mokena, Illinois 708.478.2090
DeKalb, Illinois 815.787.3111
Crestwood, Illinois 847.233.5088
Rockford, Illinois 815.489.1551
Plainfield, Illinois 815.602.7425

CITY OF OAK FOREST, ILLINOIS
OAK PARK AVENUE PROJECT

OAK PARK AVENUE
STA. 64+50 TO STA. 70+50
GEOMETRIC PLAN

DESIGNED BY: NJP
DRAWN BY: UKB
CHECKED BY: NJP
DATE: 1-20-05

SCALE: VERT: 1"=5'
HORIZ: 1"=20'

PROJECT NO: 020146
SHEET NO: 30 OF 116