


NOTE:
1. SEE SHT. NO. 55 FOR DRAINAGE & UTILITY INFORMATION.

147th STREET

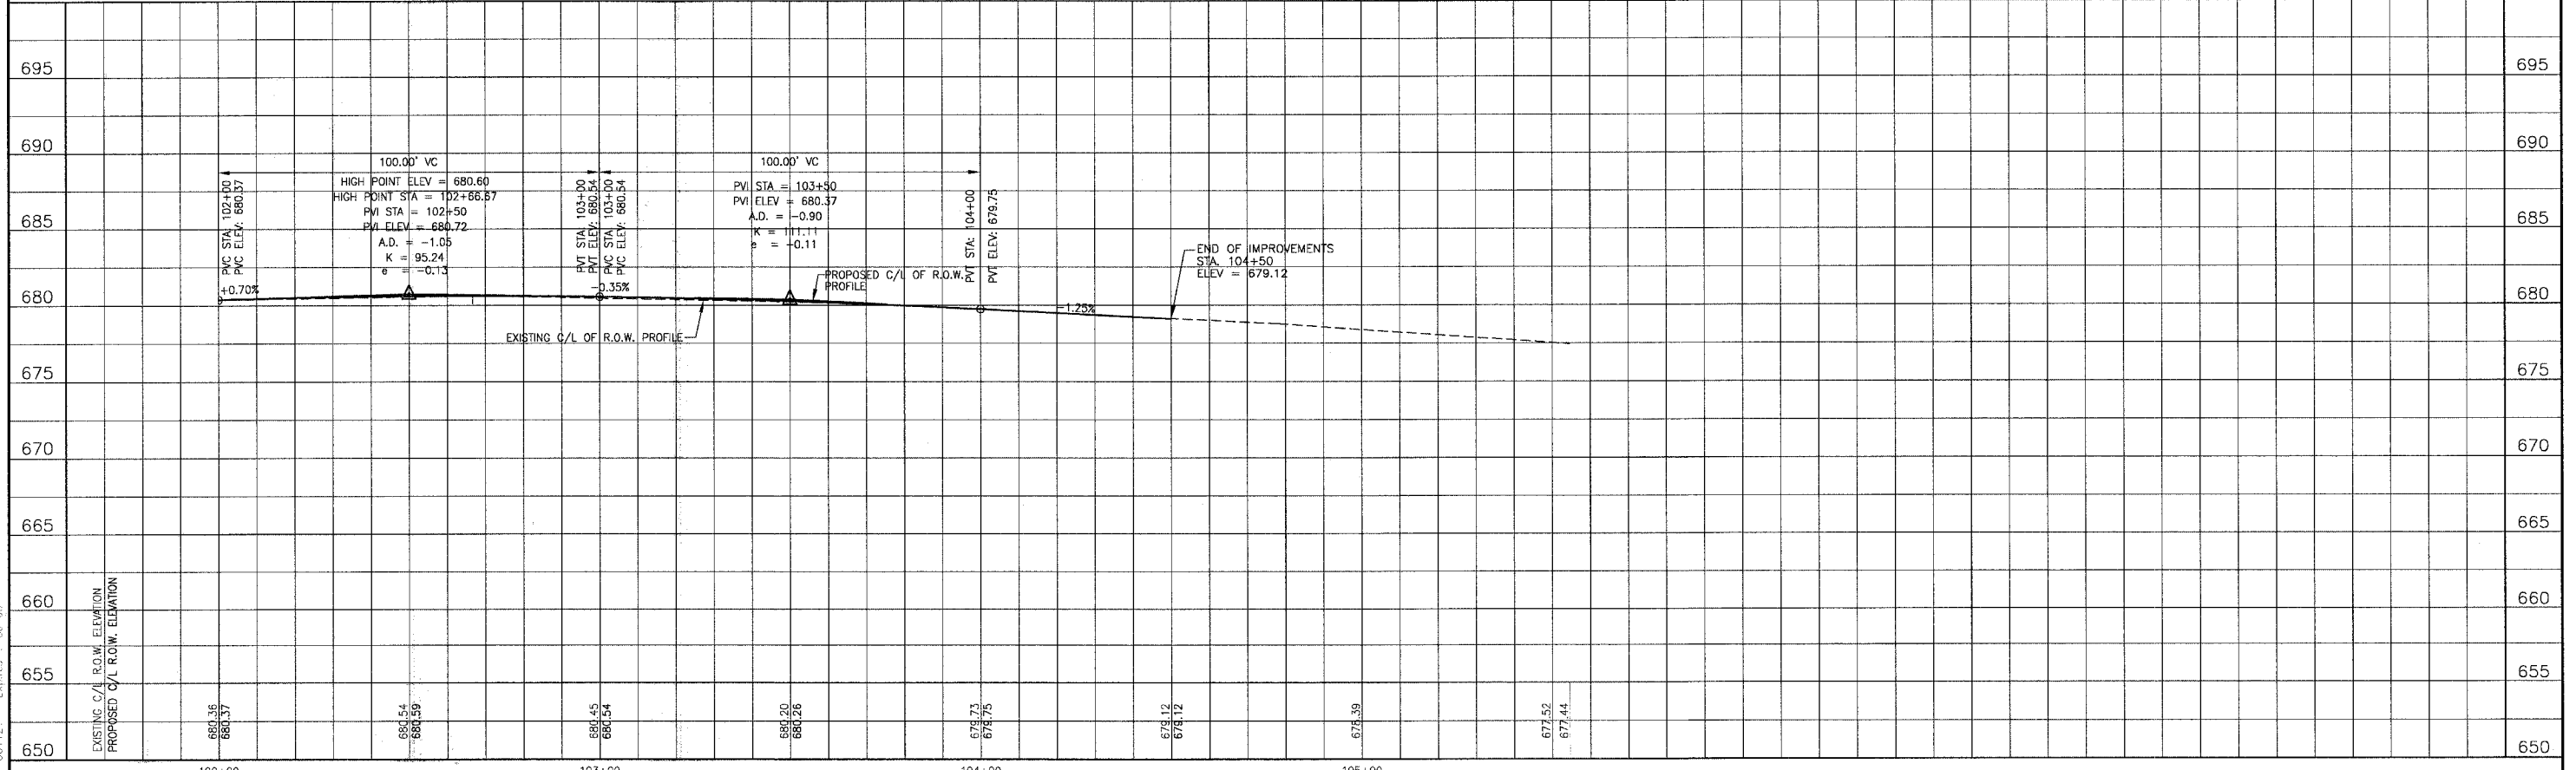

I:\BANKY\020146\Drawn\20146-OPRK-GEF.dwg
 Project: 4-27-06 @ 3:42pm By: 231jld
 Copyright © 2004, By Baxter & Woodman, Inc.
 State of Illinois - Professional Design Firm
 License No. - 184-001121 - Expires 4-30-05

CONSULTANTS	REV. NO.	DATE	DESCRIPTION
	1	4-28-06	PER IDOT AND COOK COUNTY COMMENTS

* - REFER TO EQUIPMENT MANUFACTURER'S SHOP DRAWINGS

Baxter & Woodman
 Crystal Lake, Illinois 815.459.1200
 Burlington, Wisconsin 262.763.7834
 Mokena, Illinois 708.478.2050
 DeKalb, Illinois 815.787.3111
 Chicago, Illinois 847.233.5080
 Rockford, Illinois 815.489.1551
 Plainfield, Illinois 815.609.7425

CITY OF OAK FOREST, ILLINOIS
OAK PARK AVENUE PROJECT

147th STREET
STA. 102+00 TO STA. 105+54.66
GEOMETRIC PLAN

DESIGNED BY NJP	SCALE VERT: 1"=5'
DRAWN BY UKB	HORIZ: 1"=20'
CHECKED BY NJP	PROJECT NO. 020146
DATE 1-20-05	SHEET NO. 37 OF 116