
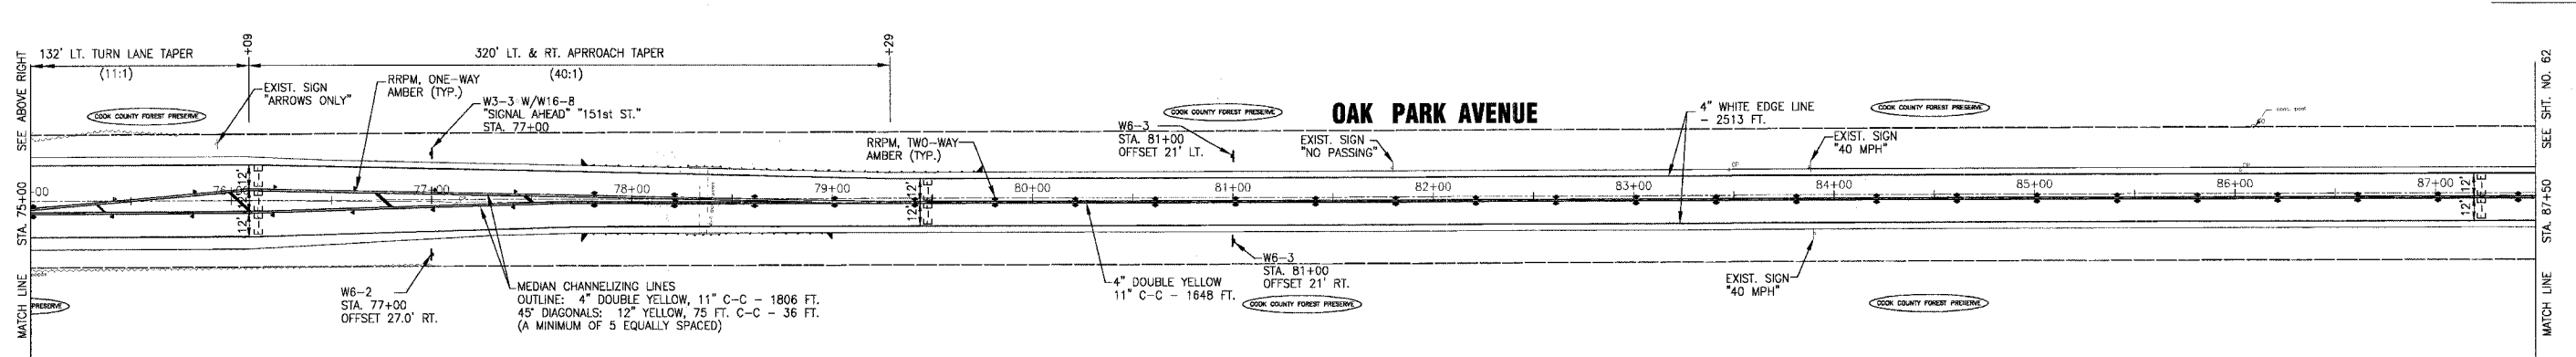
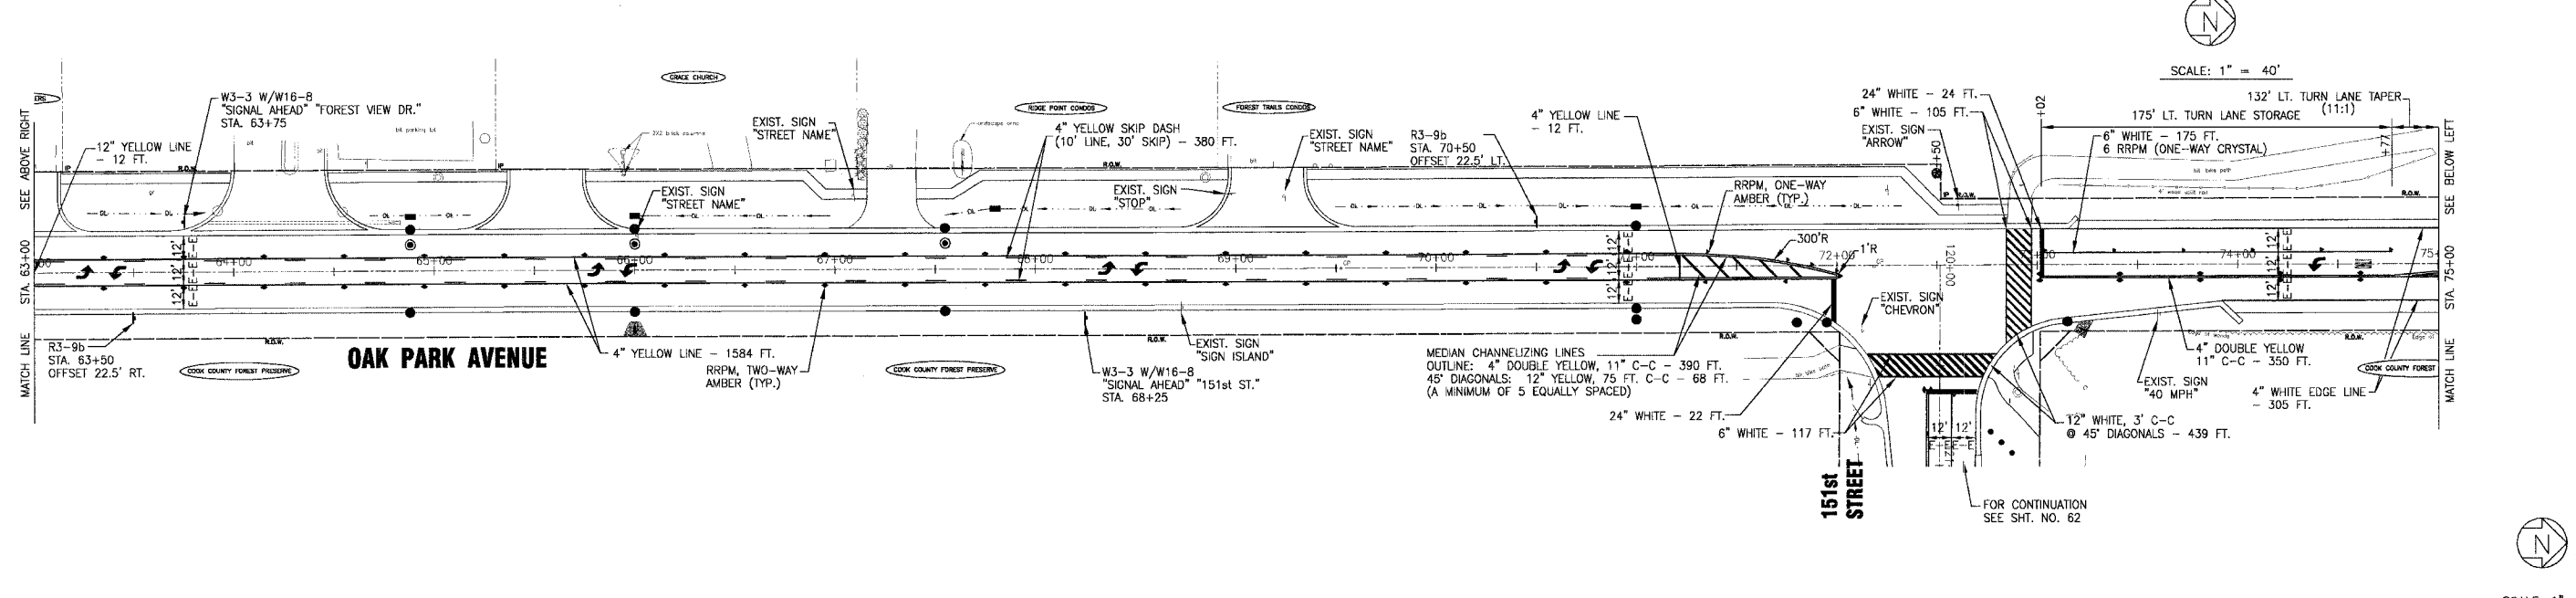


F.A.U. ROUTE NO.	SECTION	COUNTY	TOTAL SHEETS	SHEET NO.
2774	99-00073-00-WR	COOK	116	61
STA. TO STA.			FED. ROAD DIST. NO. 1	ILLINOIS
			FED AID PROJECT CMM-7003 (750)	
CONTRACT NO. 83727				

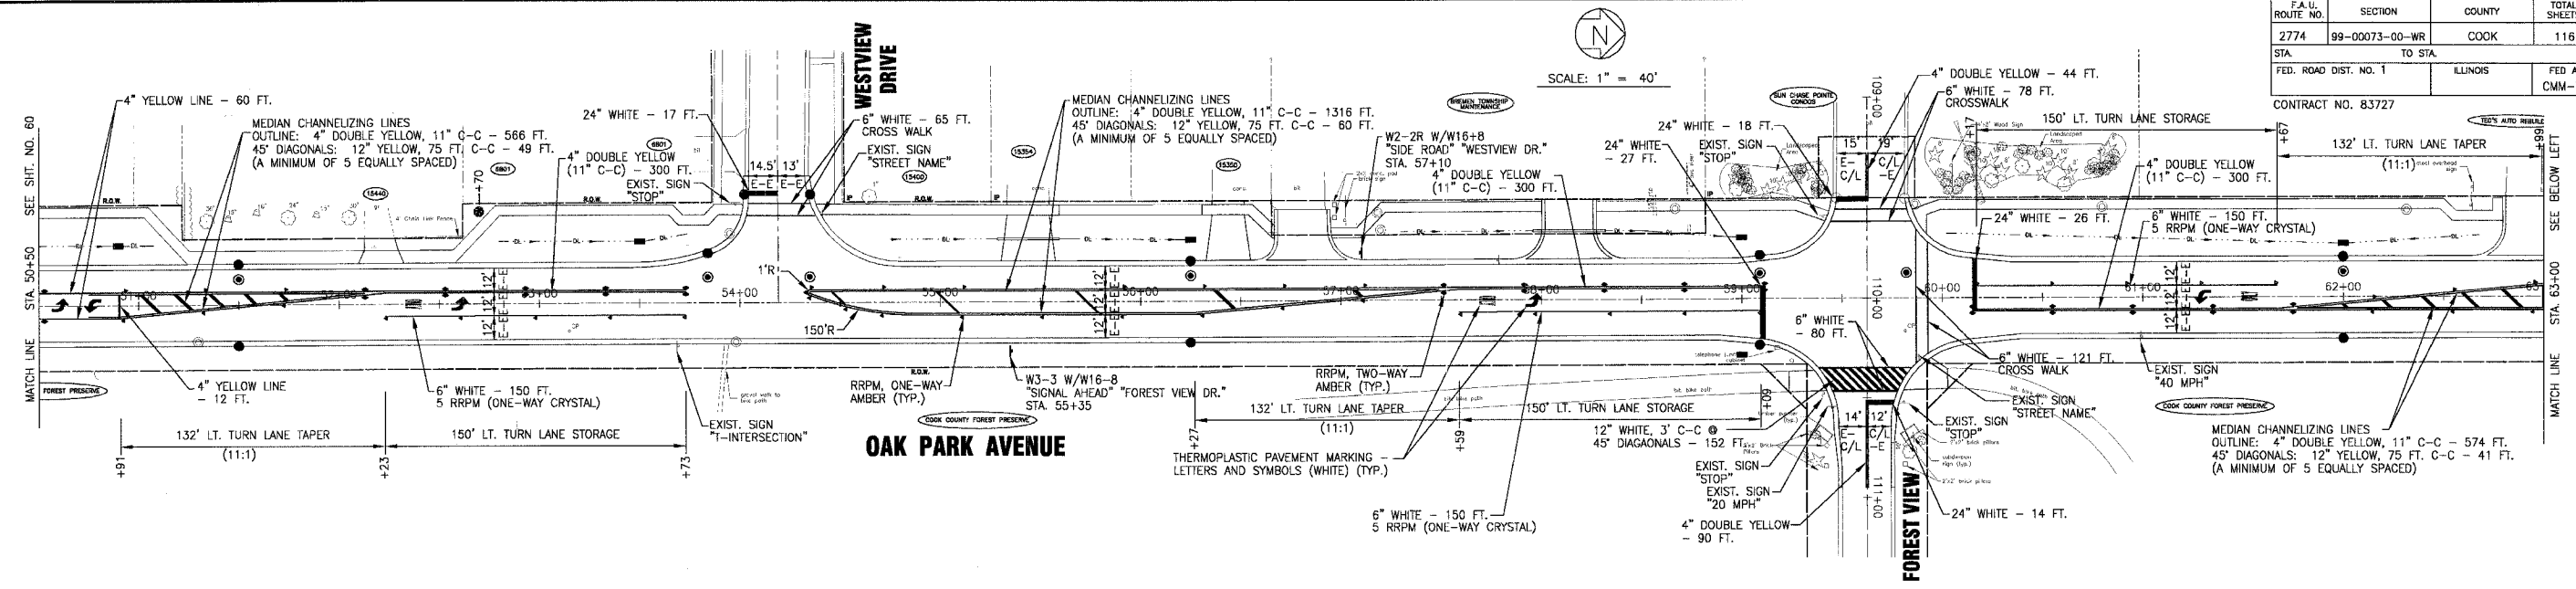

2: Land Projects 2004\KOKEM-DWG\OAK\0201-46-SIRP.dwg
 Plotted: 2/4/2005 9:25:04 AM by: 233 ubd
 3/27/05 11:26:05 AM by: 233 ubd
 License No.: 184-001121 - Expires 4-10-05

CONSULTANT	REV.	DATE	DESCRIPTION
	1	4-28-06	PER IDOT AND COOK COUNTY COMMENTS

Baxter & Woodman
 Crystal Lake, Illinois 815.469.1260
 Burlington, Wisconsin 262.763.7834
 Mokena, Illinois 708.478.2090
 DeKalb, Illinois 815.797.3111
 Graylake, Illinois 847.233.5068
 Rockford, Illinois 815.489.1551
 Plainfield, Illinois 815.609.7435

CITY OF OAK FOREST, ILLINOIS
OAK PARK AVENUE PROJECT

PAVEMENT MARKING, SIGNAGE AND
LANDSCAPING PLAN ON OAK PARK AVENUE
STA. 50+50 TO STA. 87+50

DESIGNED BY	NJP	SCALE	HORIZ: 1"=40'
DRAWN BY	UKB	PROJECT NO.	020146
CHECKED BY	NJP	SHEET NO.	61 OF 116
DATE	1-20-05		