
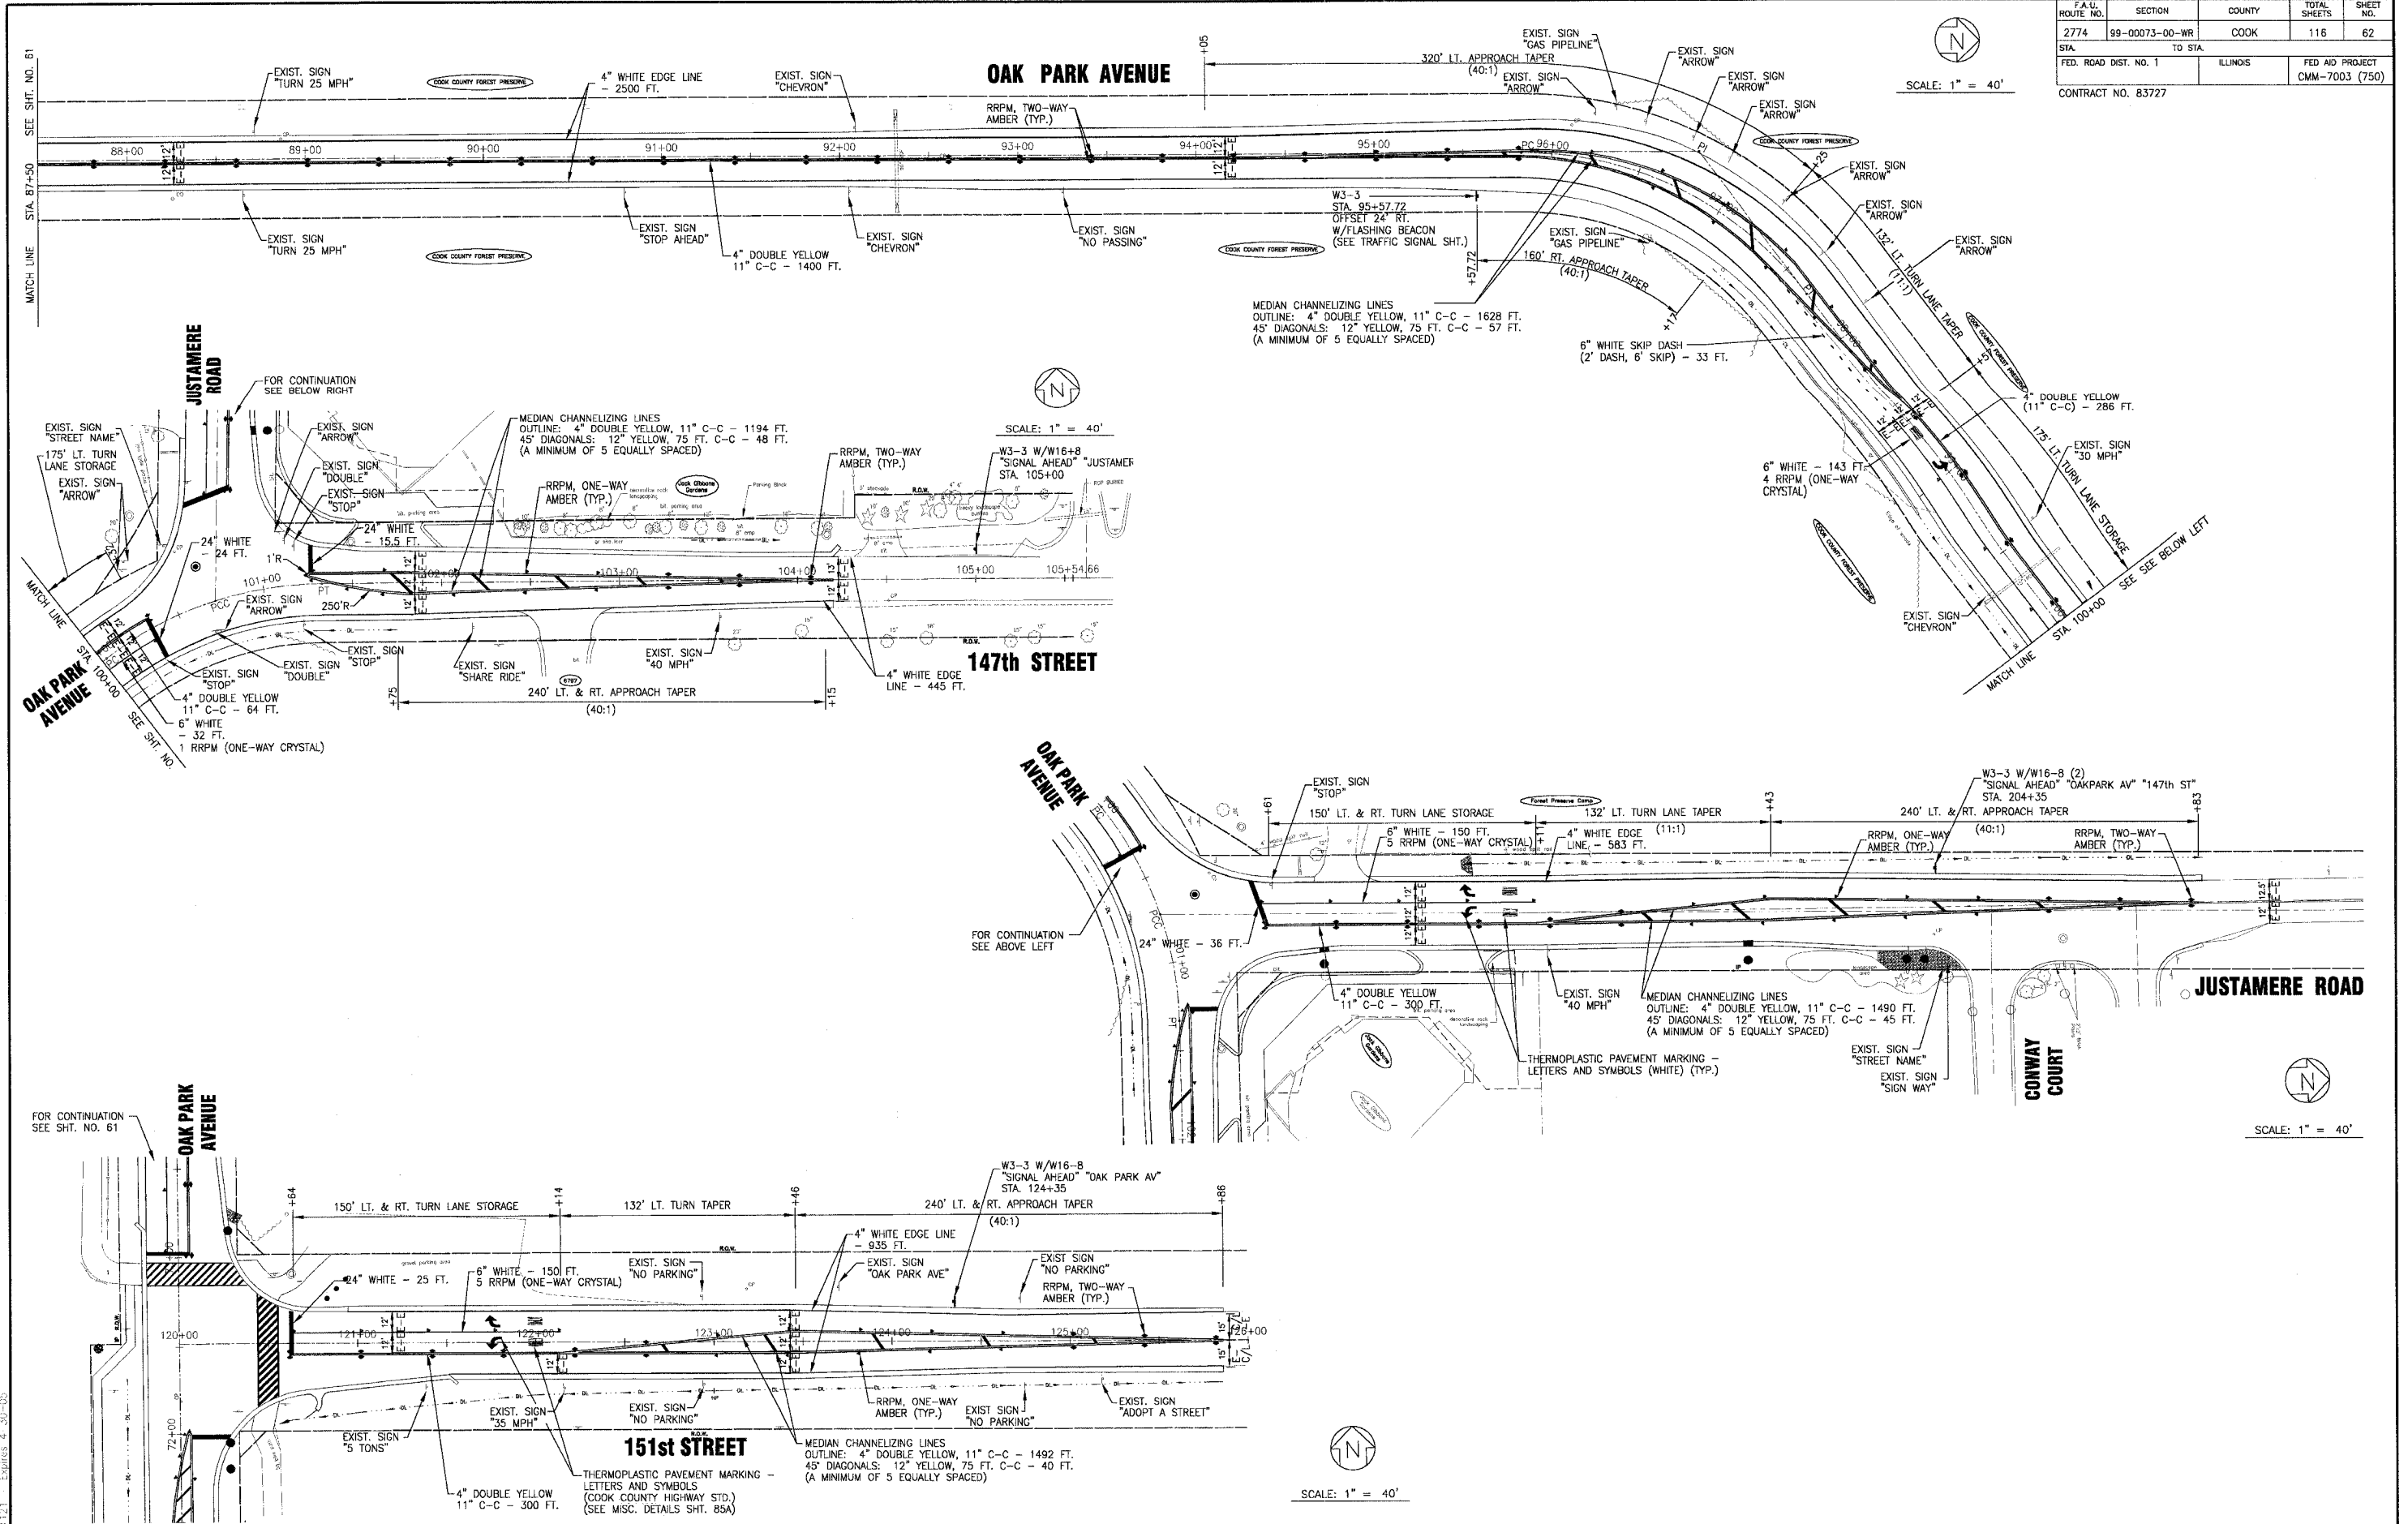


F.A.U. ROUTE NO.	SECTION	COUNTY	TOTAL SHEETS	SHEET NO.
2774	99-00073-00-WR	COOK	116	62
STA.	TO STA.	FED. ROAD DIST. NO. 1	ILLINOIS	FED AID PROJECT CMM-7003 (750)
				CONTRACT NO. 83727

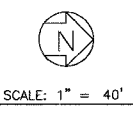

2. Local Projects 2004\WORK\ENR\DWG\OAK\OAK.PLT\020116\DWG\20146-S\*TRIP.dwg  
 Plotter: 2435855.08:363936 By: 231ub  
 Copyright: Illinois State Survey & Mapping, Inc.  
 License No. 1186-021121 Expires: 4-30-05

CONSULTANTS	REV. NO.	DATE	DESCRIPTION
	1	4-28-06	PER IDOT AND COOK COUNTY COMMENTS

REV. NO.	DATE	DESCRIPTION
1	4-28-06	PER IDOT AND COOK COUNTY COMMENTS

**BAKTER & WOODMAN**  
 Consulting Engineers  
 Crystal Lake, Illinois 815.459.1200  
 Burlington, Wisconsin 262.763.7834  
 Mokena, Illinois 708.478.2090  
 DeKalb, Illinois 815.787.3111  
 Crystal Lake, Illinois 815.459.1200  
 Rockford, Illinois 815.498.1551  
 Plainfield, Illinois 815.609.7425

**CITY OF OAK FOREST, ILLINOIS**  
**OAK PARK AVENUE PROJECT**

**PAVEMENT MARKING, SIGNAGE AND LANDSCAPING PLAN ON OAK PARK AVENUE, 151st STREET AND JUSTAMERE ROAD**

DESIGNED BY	NJP	SCALE	HORIZ: 1"=40'
DRAWN BY	UKB	PROJECT NO.	020146
CHECKED BY	NJP	SHEET NO.	62 OF 116
DATE	1-20-05		