


|                       |                |        |              |                 |
|-----------------------|----------------|--------|--------------|-----------------|
| F.A. II. ROUTE NO.    | SECTION        | COUNTY | TOTAL SHEETS | SHEET NO.       |
| 2774                  | 99-00073-00-WR | COOK   | 116          | 100             |
| STA.                  | TO STA.        |        | ILLINOIS     | FED AID PROJECT |
| FED. ROAD DIST. NO. 1 |                |        |              | CMM-7003 (750)  |
| CONTRACT NO. 83727    |                |        |              |                 |

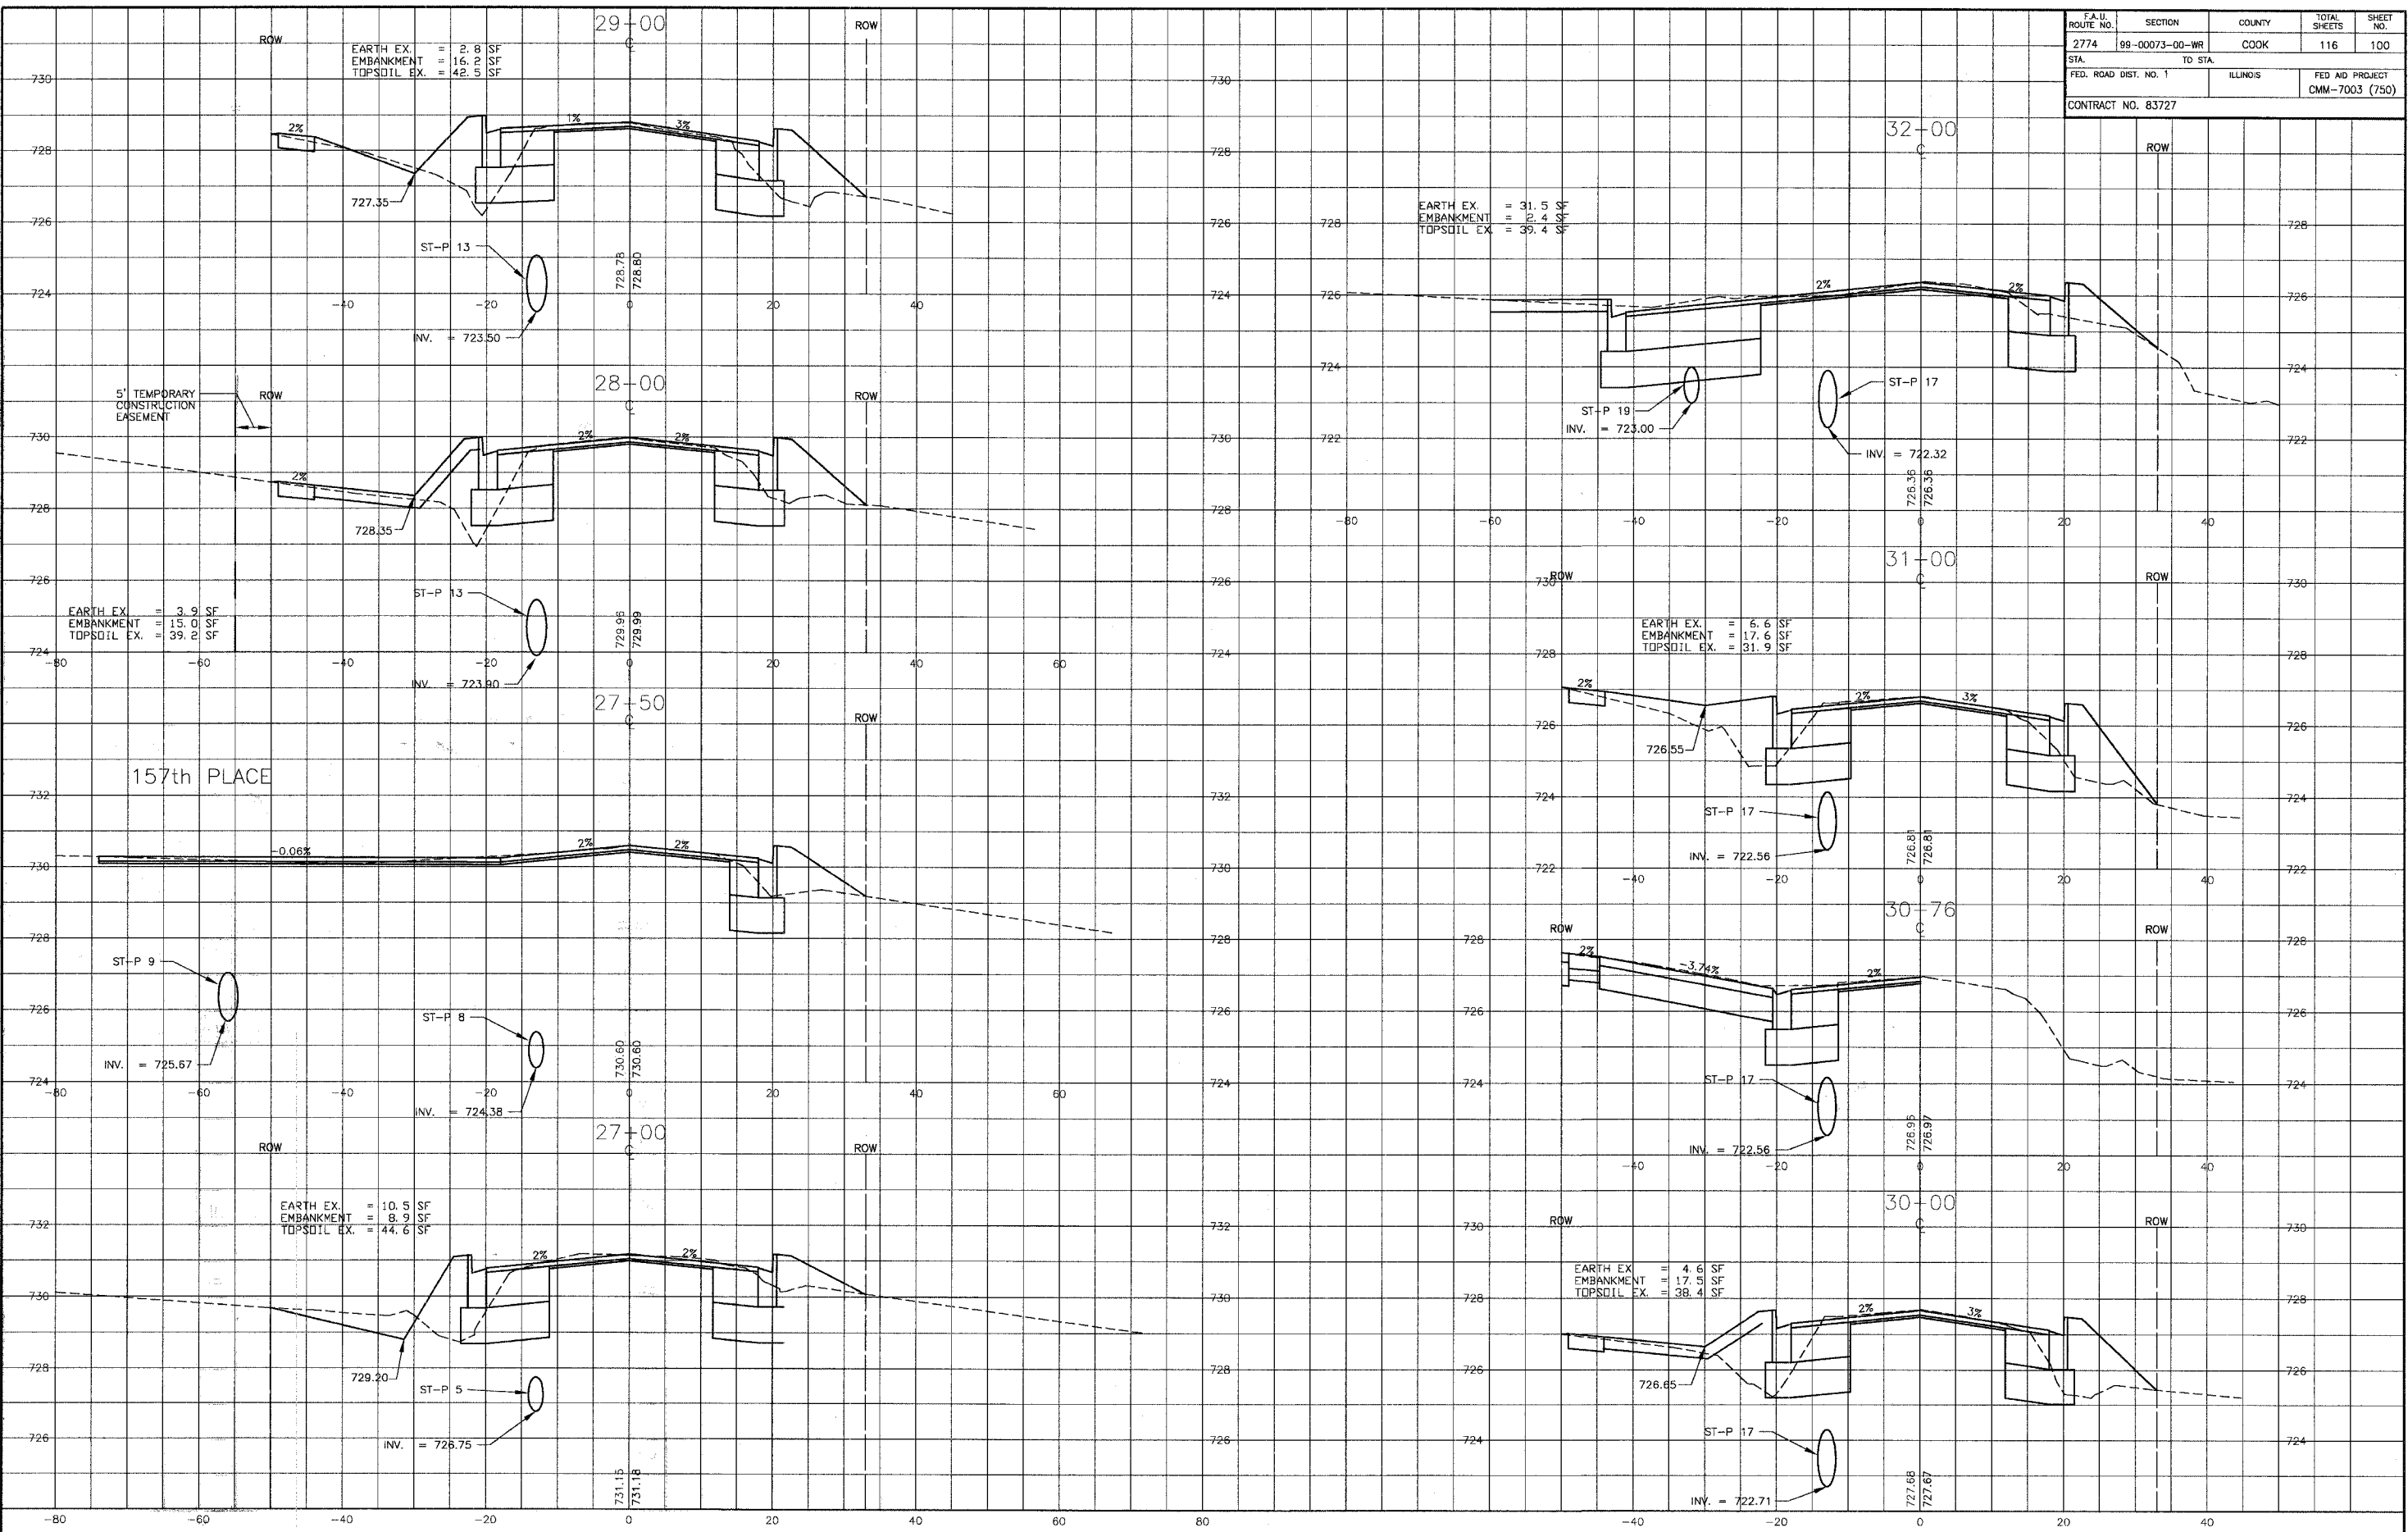

I:\OAKFT\020146\Drawgs\OakPrv-XS.dwg  
 Plotted: 4-20-06 @ 11:57am By: 231ub  
 Copyright © 2004, By: Baxter & Woodman, Inc.  
 Date of Issue: 04/20/06  
 License No. 034 001121 Expires: 4-30-05

| REV. NO. | DATE    | DESCRIPTION                       |
|----------|---------|-----------------------------------|
| 1        | 4-28-06 | PER IDOT AND COOK COUNTY COMMENTS |

\* - REFER TO EQUIPMENT MANUFACTURER'S SHOP DRAWINGS

**BAXTER & WOODMAN**  
 Consulting Engineers

**Baxter & Woodman**  
 Crystal Lake, Illinois 815.459.1260  
 Burlington, Wisconsin 262.763.7834  
 Mokena, Illinois 708.478.2090  
 DeKalb, Illinois 815.787.3111  
 Graylake, Illinois 847.253.5088  
 Rockford, Illinois 815.489.1551  
 Plainfield, Illinois 815.609.7425

**CITY OF OAK FOREST, ILLINOIS**  
**OAK PARK AVENUE PROJECT**

**CROSS SECTIONS**  
**OAK PARK AVENUE**  
**STA. 27+00 TO STA. 32+00**

|                    |                         |
|--------------------|-------------------------|
| DESIGNED BY<br>PAW | SCALE VERT: 1"=2'       |
| DRAWN BY<br>UKB    | HORIZ: 1"=10'           |
| CHECKED BY<br>NJP  | PROJECT NO.<br>020146   |
| DATE<br>1-20-05    | SHEET NO.<br>100 OF 116 |