
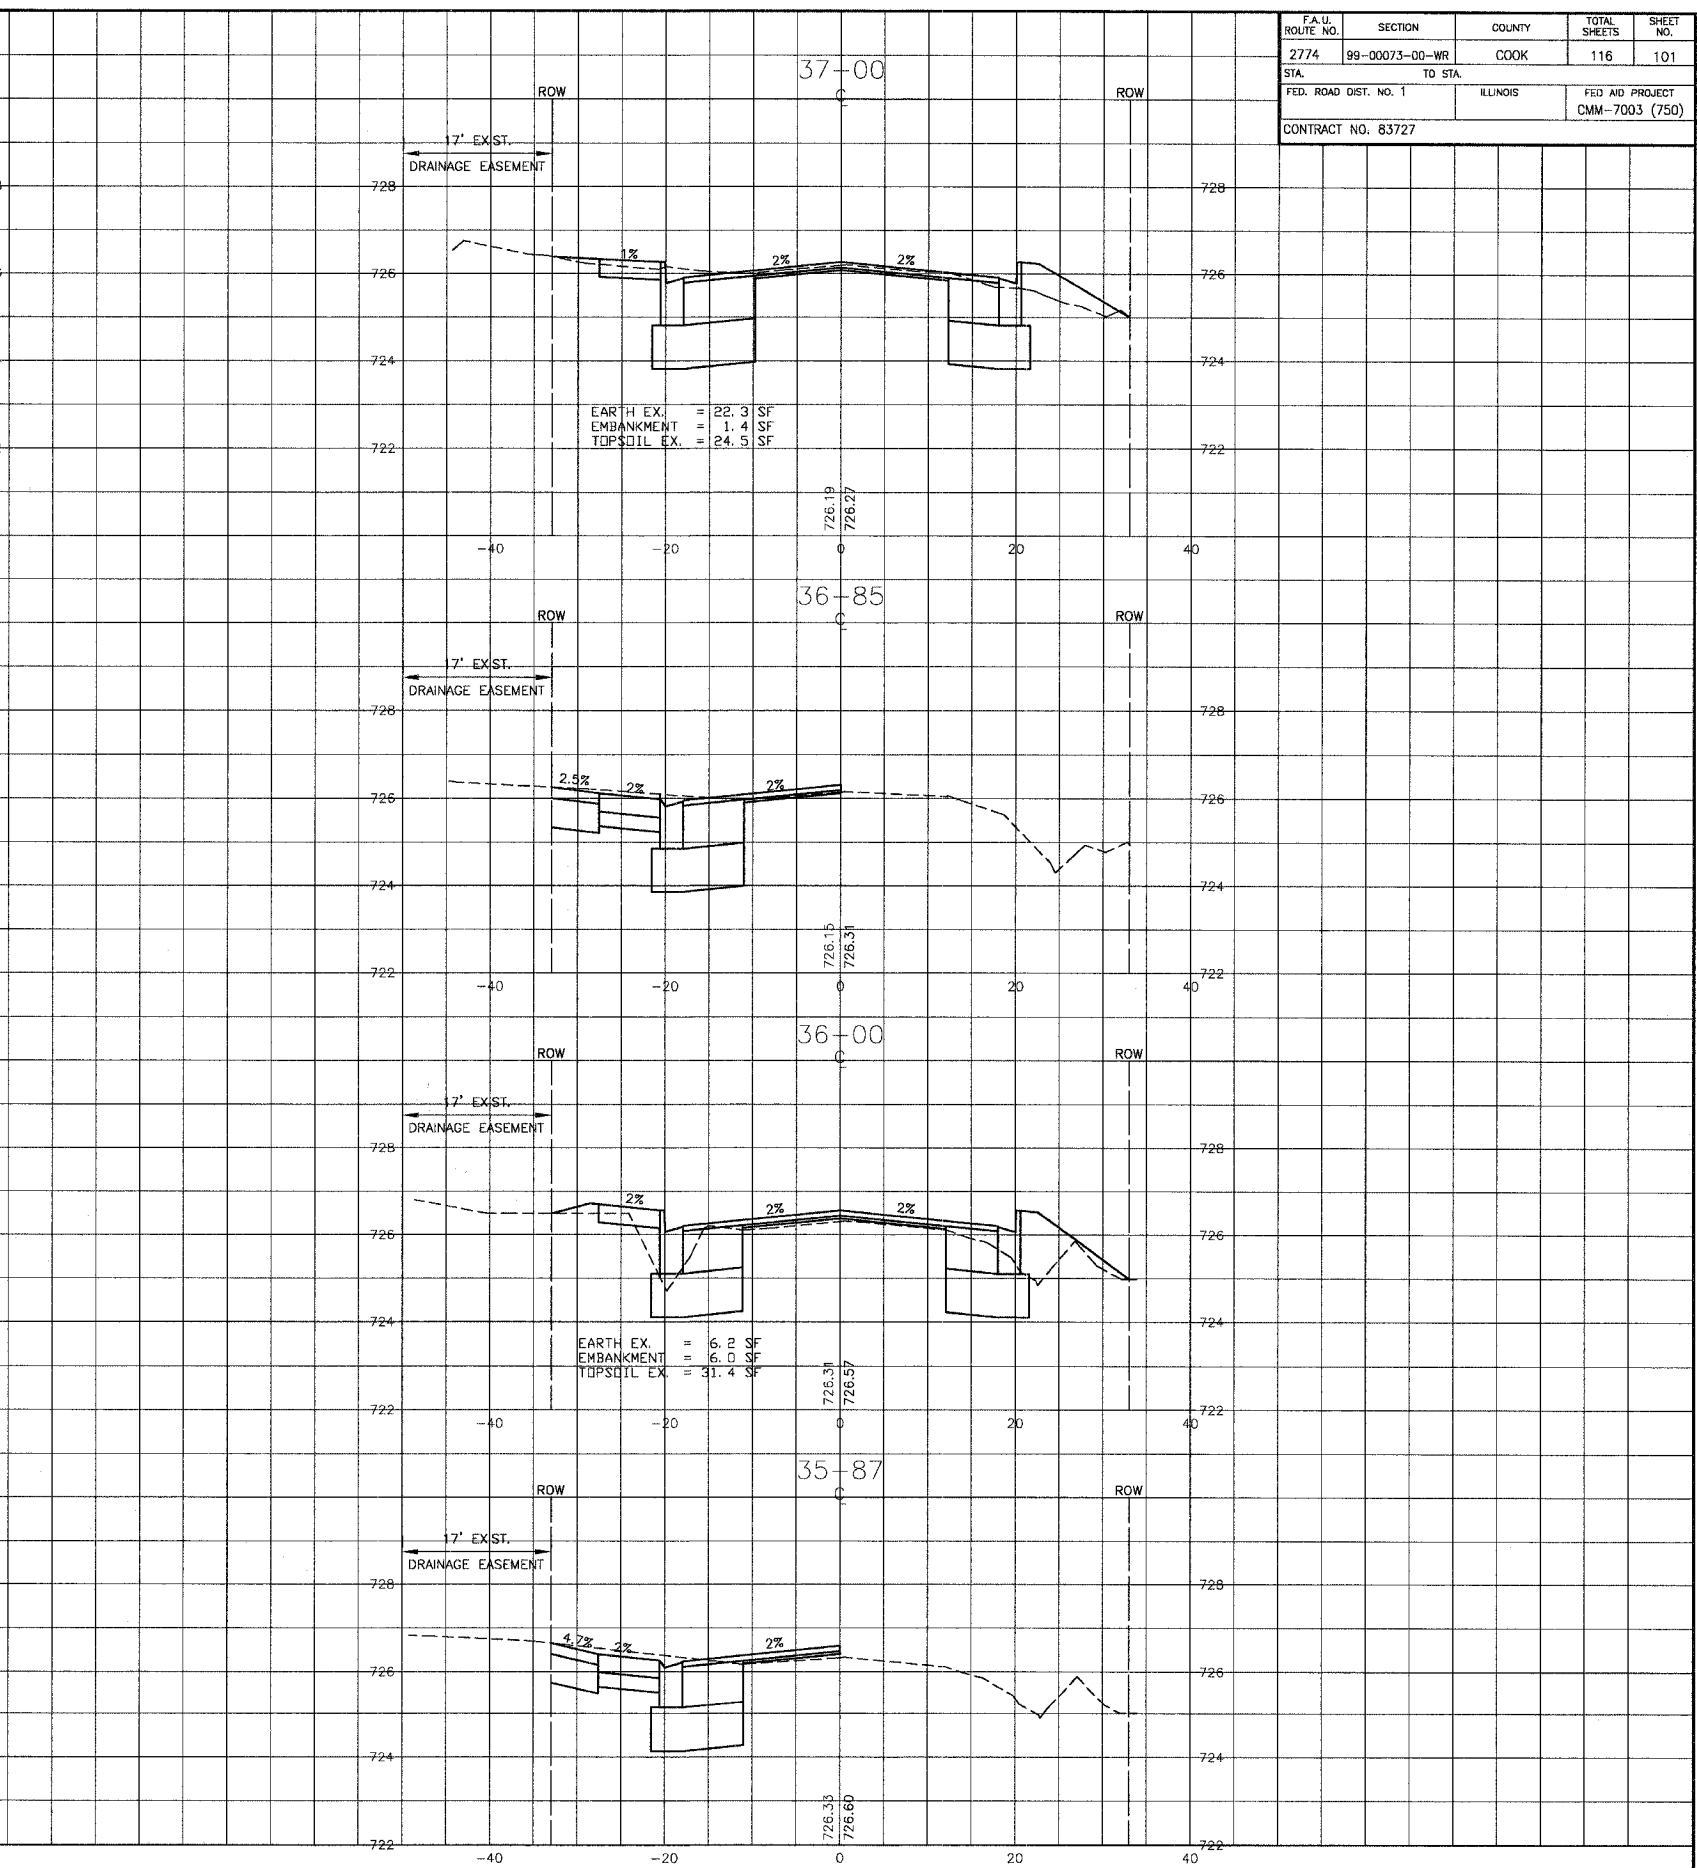


F.A.U. ROUTE NO.	SECTION	COUNTY	TOTAL SHEETS	SHEET NO.
2774	99-00073-00-WR	COOK	116	101
STA.	TO STA.		FED. ROAD DIST. NO. 1	
			ILLINOIS	
CONTRACT NO. 83727			FED AID PROJECT CMM-7003 (750)	

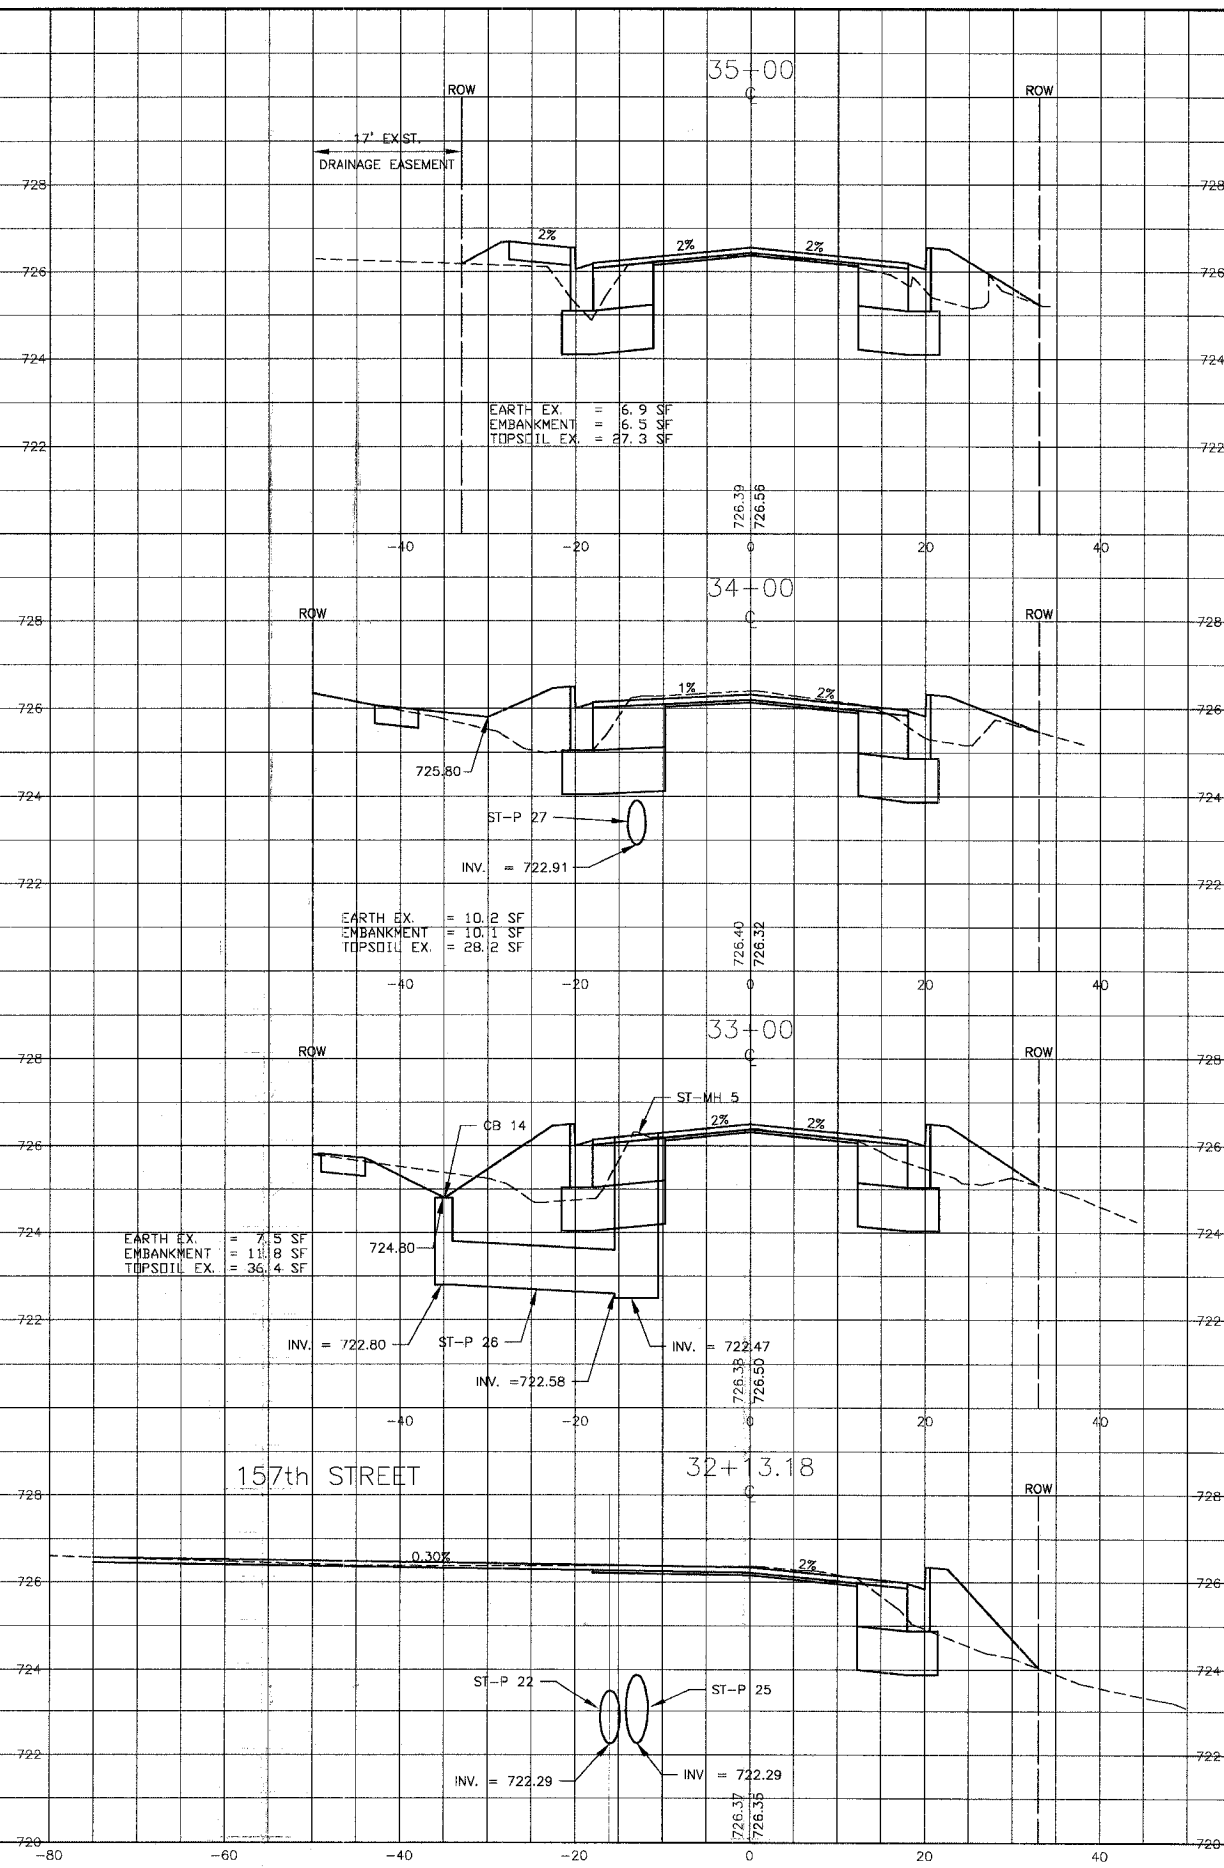

I:\OAKST\020146\Draws\020146-XS.dwg  
 Plotter: 4-30-06 @ 11:50am By: 23\ubb  
 Copyright © 2004 by Baxter & Woodman, Inc.  
 All rights reserved. No part of this drawing may be reproduced without the written permission of Baxter & Woodman, Inc.  
 License No. 184-00121 Expires 4-30-05

REV. NO.	DATE	DESCRIPTION
1	4-28-06	PER IDOT AND COOK COUNTY COMMENTS

\* - REFER TO EQUIPMENT MANUFACTURER'S SHOP DRAWINGS

**Baxter & Woodman**  
 Crystal Lake, Illinois 815.459.1360  
 Burlington, Wisconsin 262.763.7834  
 Mukwonago, Illinois 708.478.2090  
 DeKalb, Illinois 815.787.3111  
 Crystal Lake, Illinois 847.223.5088  
 Rockford, Illinois 815.489.1551  
 Plainfield, Illinois 815.609.7425

**CITY OF OAK FOREST, ILLINOIS**  
**OAK PARK AVENUE PROJECT**

**CROSS SECTIONS**  
**OAK PARK AVENUE**  
**STA. 32+13.18 TO STA. 37+00**

DESIGNED BY	SCALE
PAW	VERT: 1"=2'
DRAWN BY	HORIZ: 1"=10'
UKB	PROJECT NO.
CHECKED BY	020146
NJP	SHEET NO.
DATE	1-20-05
<b>101 OF 116</b>	