
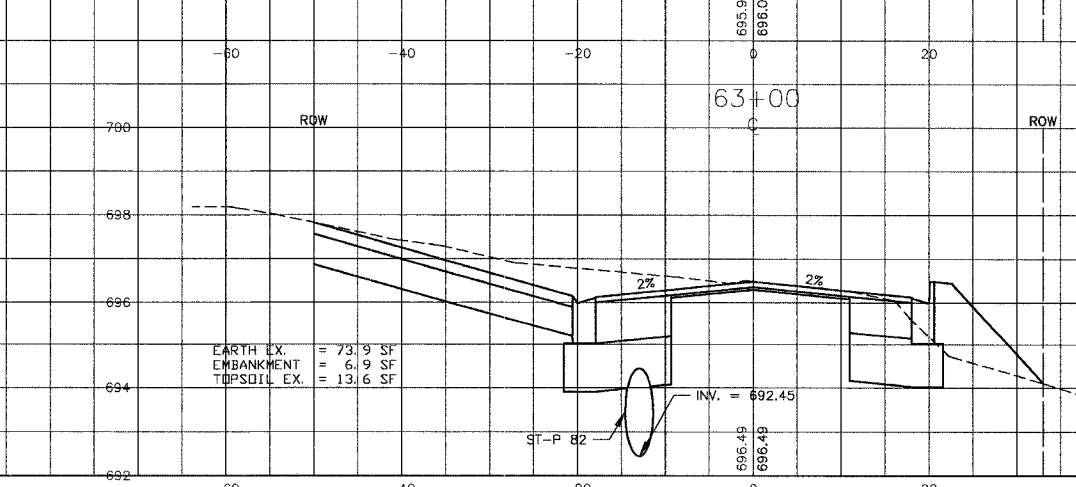
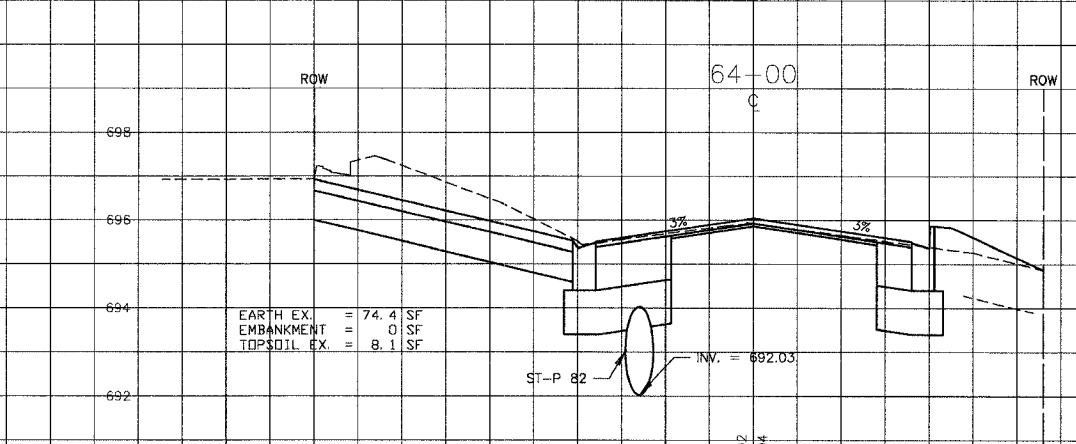
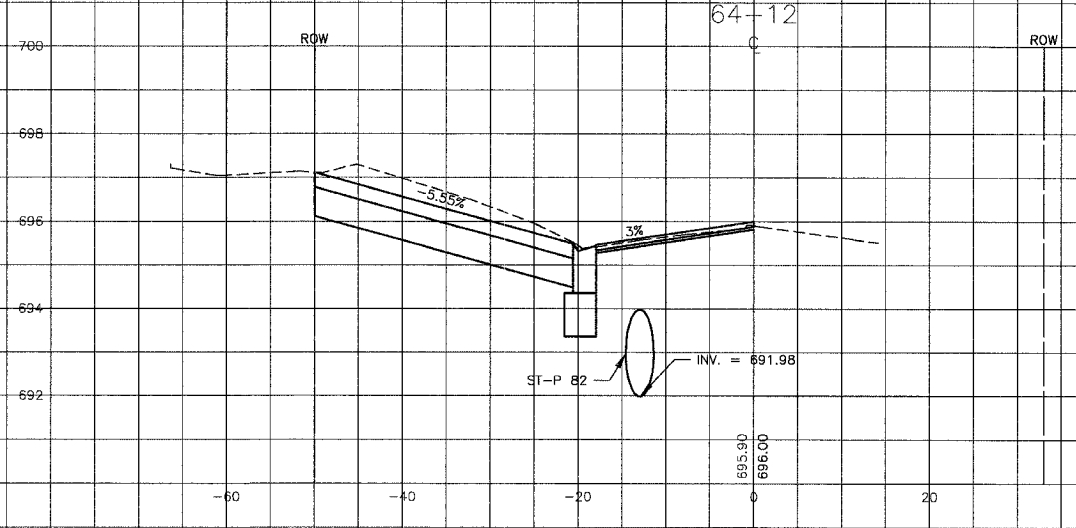
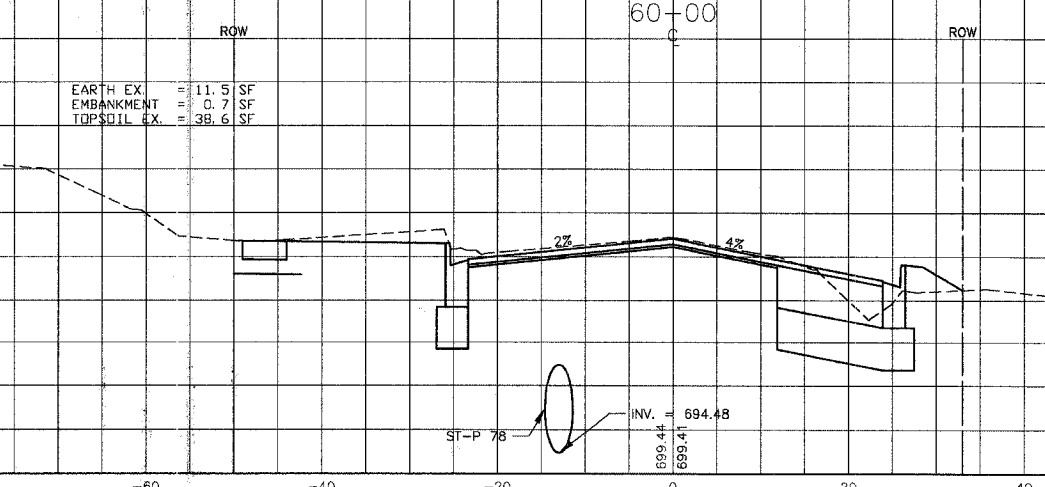
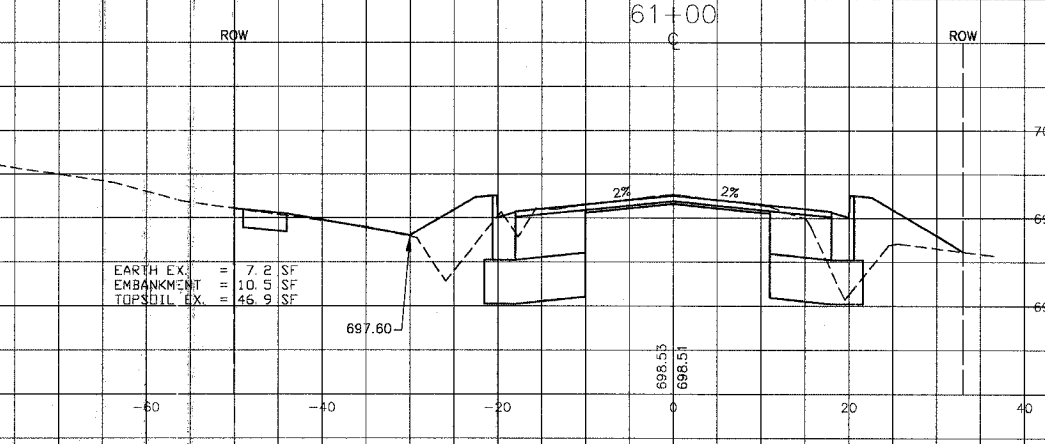
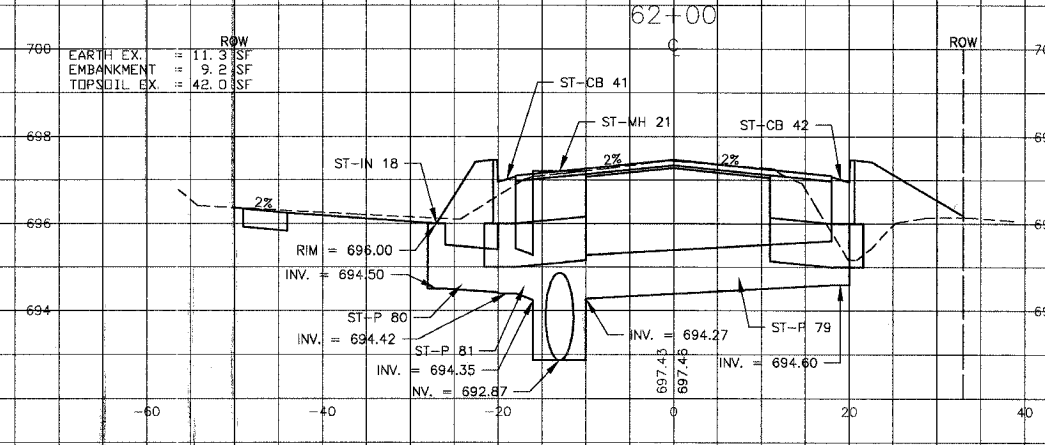


F.A.U. ROUTE NO.	SECTION	COUNTY	TOTAL SHEETS	SHEET NO.
2774	99-00073-00-WR	COOK	116	107
STA.	TO STA.		ILLINOIS	
FED. ROAD DIST. NO. 1			FED AID PROJECT CMM-7003 (750)	
CONTRACT NO. 83727				

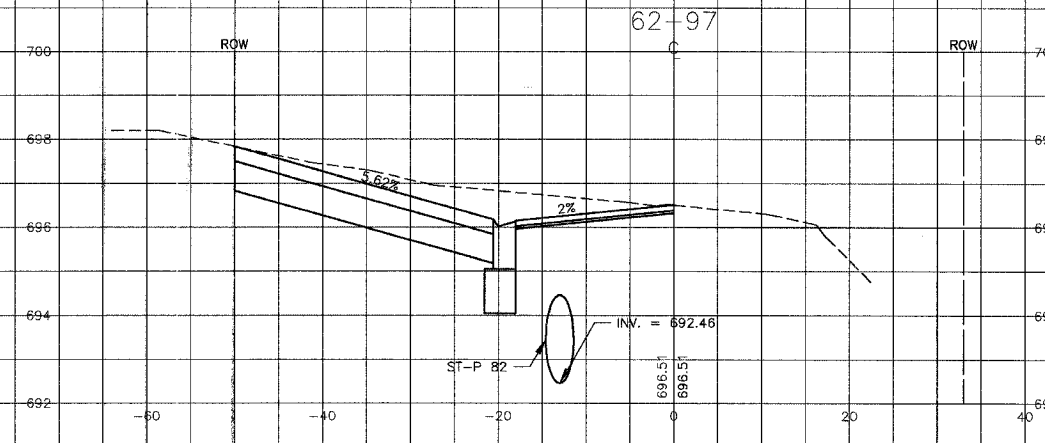

I:\04\21\021146\Drawings\04\21\146\021146.dwg  
 Plot Date: 4/28/06 10:51am Rev: 23  
 Copyright © 2004, By Baxter & Woodman, Inc.  
 State of Illinois - Professional Design Firm  
 License No. 184-001121 Expires 4-30-05

CONSULTANTS	REV. NO.	DATE	DESCRIPTION
	1	4-28-06	PER IDOT AND COOK COUNTY COMMENTS

\* - REFER TO EQUIPMENT MANUFACTURER'S SHOP DRAWINGS

**BAXTER & WOODMAN**  
 Consulting Engineers

*Baxter & Woodman*  
 Crystal Lake, Illinois 815.459.1880  
 Burlington, Wisconsin 262.763.7834  
 Mokena, Illinois 708.478.3090  
 DeKalb, Illinois 815.787.3111  
 Graylake, Illinois 815.233.5099  
 Rockford, Illinois 815.489.1551  
 Plainfield, Illinois 815.609.7425

**CITY OF OAK FOREST, ILLINOIS**  
**OAK PARK AVENUE PROJECT**

**CROSS SECTIONS**  
**OAK PARK AVENUE**  
**STA. 60+00 TO STA. 64+12**

DESIGNED BY	SCALE VERT: 1"=2'
DRAWN BY	HORIZ: 1"=10'
CHECKED BY	PROJECT NO.
	020146
	SHEET NO.
	107 OF 116