
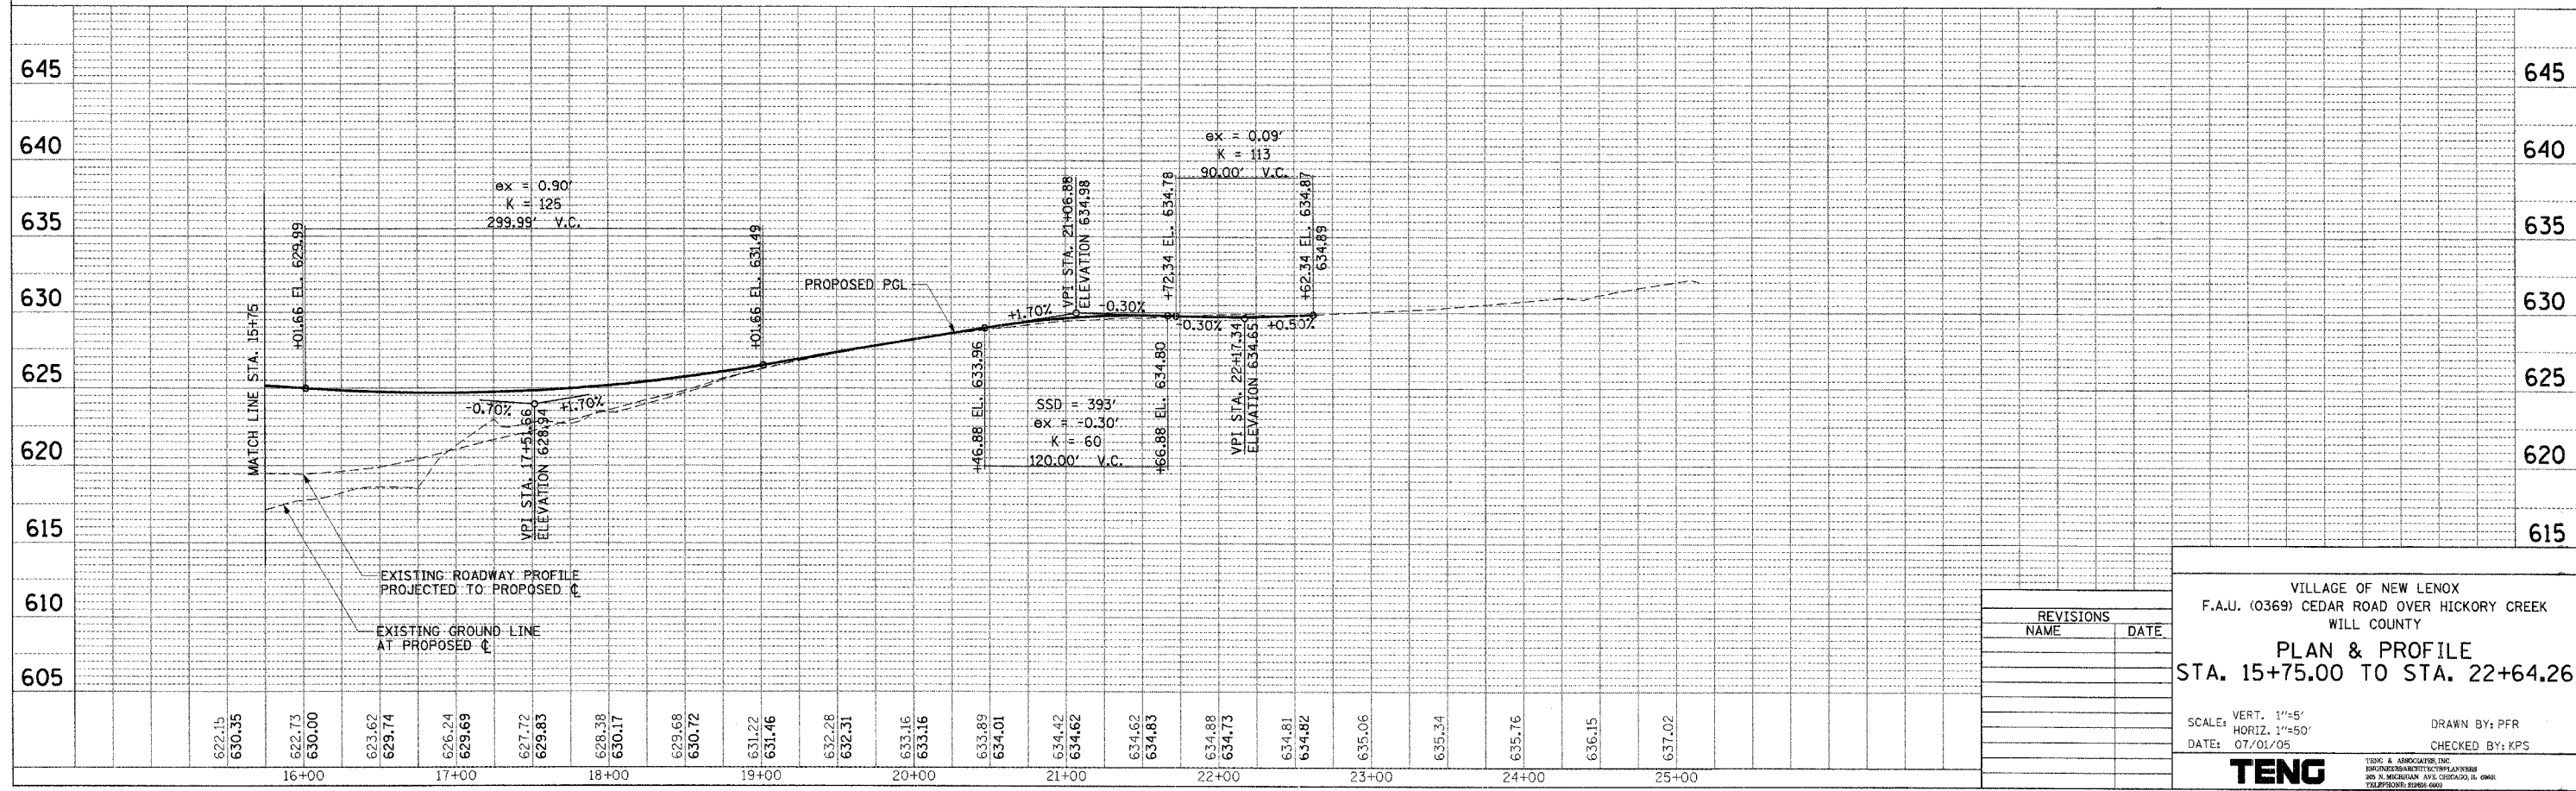


ENTRANCE SCHEDULE						
DRIVEWAY	STATION	SIDE	TYPE	MAT	BACK WIDTH	RADIUS
O	16+50.00	RT	CE	BIT	54.00'	15.0'
P	17+40.00	RT	CE	BIT	40.98'	15.0'
Q	19+17.49	LT	CE	BIT	18.42'	5.0'
R	19+41.52	RT	PE	BIT	19.15'	5.0'
S	20+51.91	LT	PE	BIT	30.55'	5.0'
T	22+24.12	LT	PE	BIT	18.93'	5.0'

- LEGEND**
- RESURFACING
  - WIDENING & RESURFACING
  - RECONSTRUCTION
  - SIDEWALK RAMPS

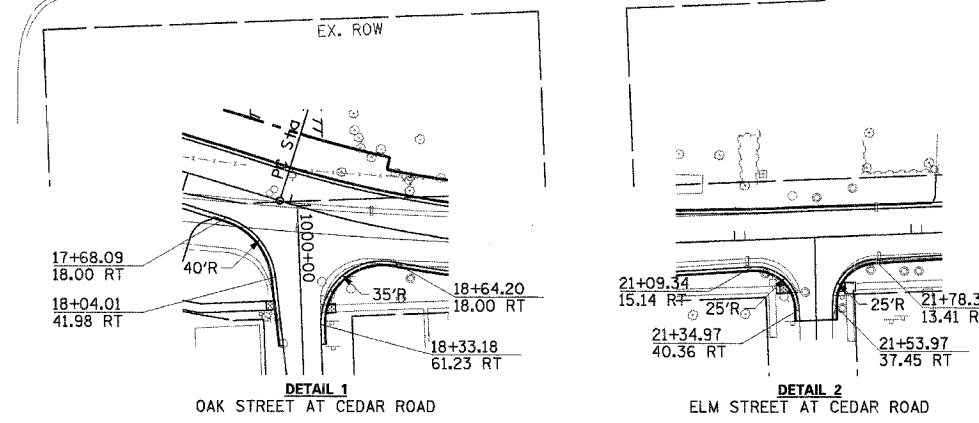

REVISIONS	
NAME	DATE

VILLAGE OF NEW LENOX  
 F.A.U. (0369) CEDAR ROAD OVER HICKORY CREEK  
 WILL COUNTY  
**PLAN & PROFILE**  
**STA. 15+75.00 TO STA. 22+64.26**

SCALE: VERT. 1"=5'  
 HORIZ. 1"=50'  
 DATE: 07/01/05

DRAWN BY: PFR  
 CHECKED BY: KPS

**TENG**  
TENG & ASSOCIATES, INC.  
 ENGINEERS/ARCHITECTS/PLANNERS  
 200 N. MICHIGAN AVE. CHICAGO, IL 60601  
 TELEPHONE: 312.666.0000

S:\DOCUMENT\032810\CIVIL\0369\PLAN\PROF004.DGN  
 7-19-2005 16:32:28  
 S:\DOCUMENT\032810\CIVIL\0369\PLAN\PROF004.DGN  
 7-19-2005 16:32:28

PLAN	DATE

PROFILE	DATE