
 
 



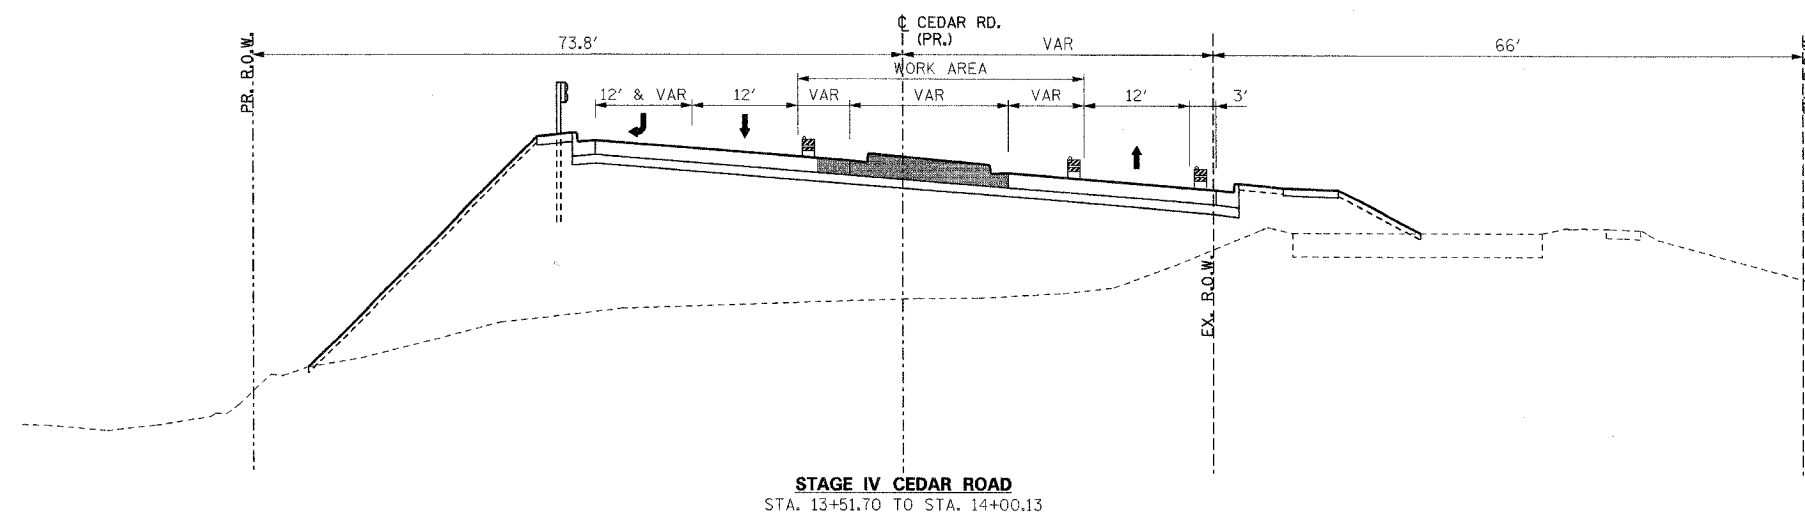
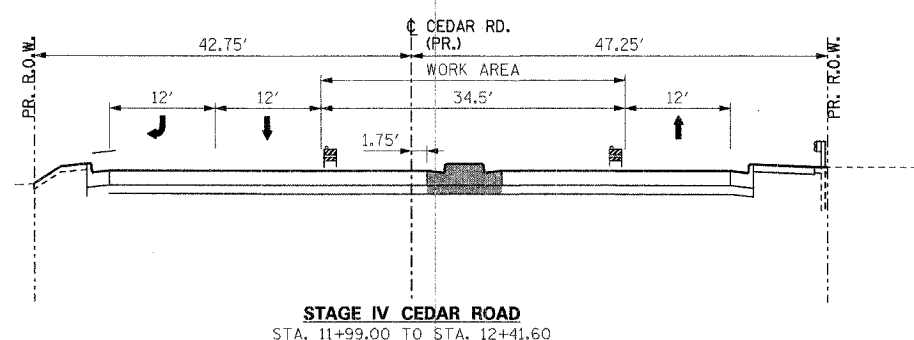
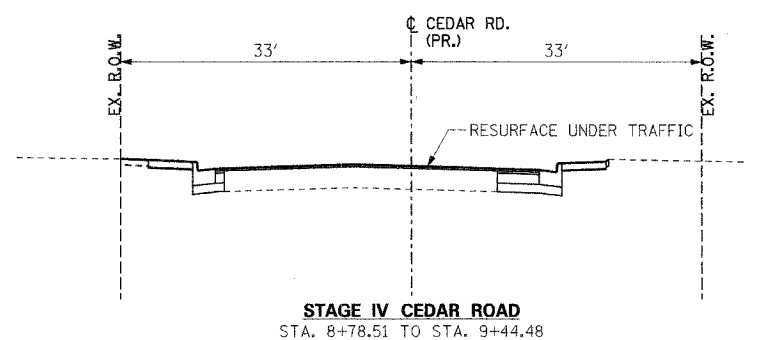
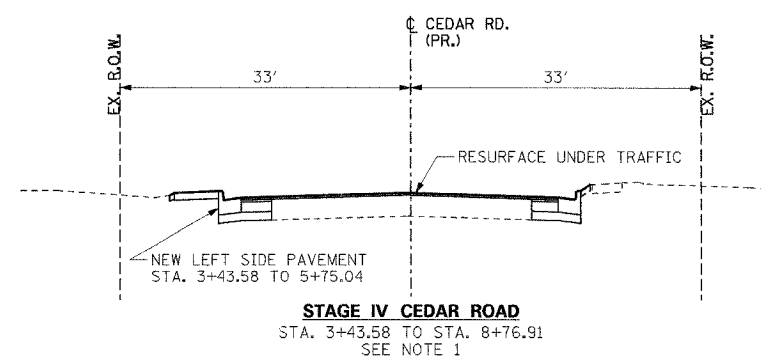
F.A.U. R.T.E.	SECTION	COUNTY	TOTAL SHEETS	SHEET NO.
0369	97-00025-00-BR	WILL	156	31
STA.		TO STA.		
FED. ROAD DIST. NO.	ILLINOIS	FED. AID PROJECT		
CONTRACT NO: 83757				

STAGE IV NOTES

- DURING STAGE IV, REMOVE TEMPORARY PAVEMENT FROM STAGE I, ADD THE RAISED MEDIAN TO THE BRIDGE AND APPROACH PAVEMENTS NORTH OF THE RAILROAD AND RESURFACE CEDAR ROAD SOUTH OF U.S. ROUTE 30 UNDER TRAFFIC.
- RESURFACE CEDAR ROAD SOUTH OF U.S. 30 THROUGH DAY-TIME ONLY, UNDER TRAFFIC OPERATIONS.
- SEE SHEET 37 FOR THE STAGE IV PLAN VIEW.
- THE FOLLOWING STATIONS ARE NOT SHOWN ON THIS SHEET:
12+41.60 TO 13+51.70 (BRIDGE)

LEGEND

-  WORK THIS STAGE
-  TYPE II BARRICADE
-  TEMPORARY CONCRETE BARRIER
-  STAGE TRAFFIC



REVISIONS	
NAME	DATE

VILLAGE OF NEW LENOX
F.A.U. (0369) CEDAR ROAD OVER HICKORY CREEK
WILL COUNTY

**CONSTRUCTION STAGING
STAGE IV
TYPICAL SECTIONS & NOTES**

SCALE: NTS
DATE: 07/01/05

DRAWN BY: PFR
CHECKED BY: KDA

TENG
TENG & ASSOCIATES, INC.
ENGINEERS/ARCHITECTS/PLANNERS
765 N. MICHIGAN AVE. CHICAGO, IL 60610
TELEPHONE: 312.644.6666

R055PF
 N:\TIBONER\DEN_N\CG000001.DGN
 7-19-2005 16:52:48
 SA:\DOCUMENT\024280\01\CIVIL\DRN\MOT\004.DGN