




F.A. NO.	SECTION	COUNTY	TOTAL SHEETS	SHEET NO.
0369	97-000-25-008A	WILL	156	107
STA.	TO STA.			
FED. ROAD DIST. NO.	ILLINOIS	FED. AID PROJECT		
D-91-461-97			83757	

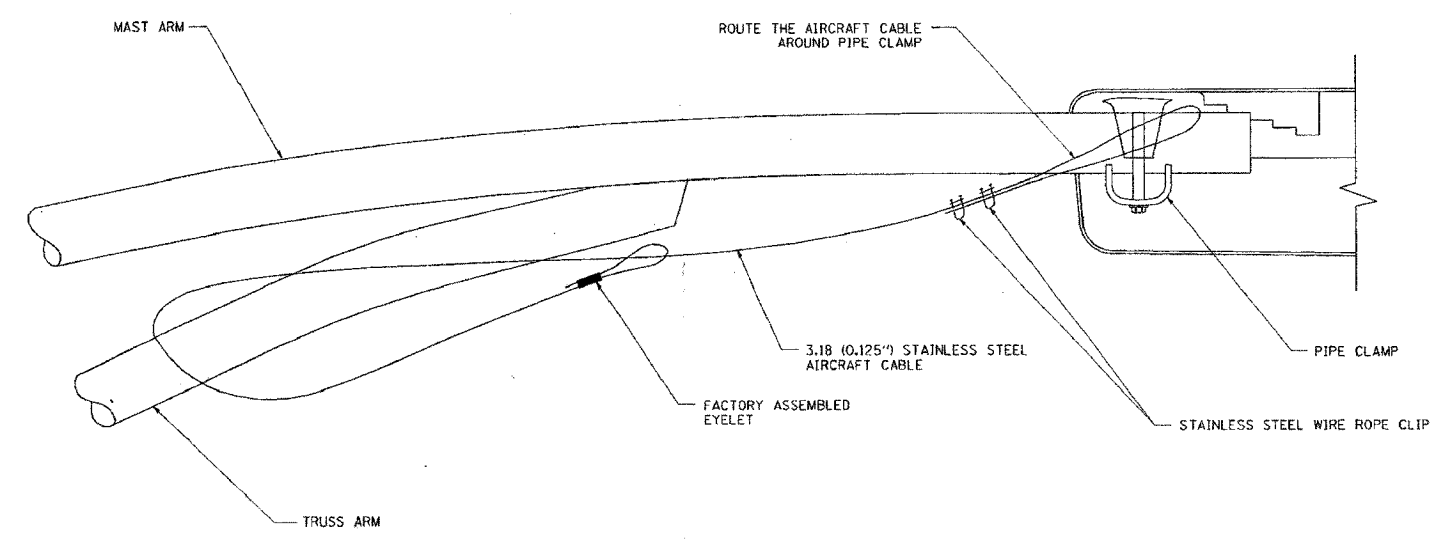


SIDE VIEW (TRUSS ARM)  
N.T.S.

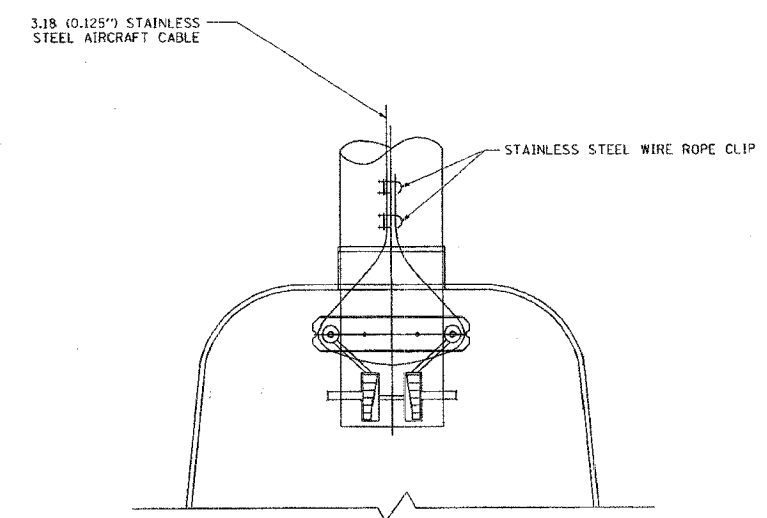

BOTTOM VIEW  
N.T.S.

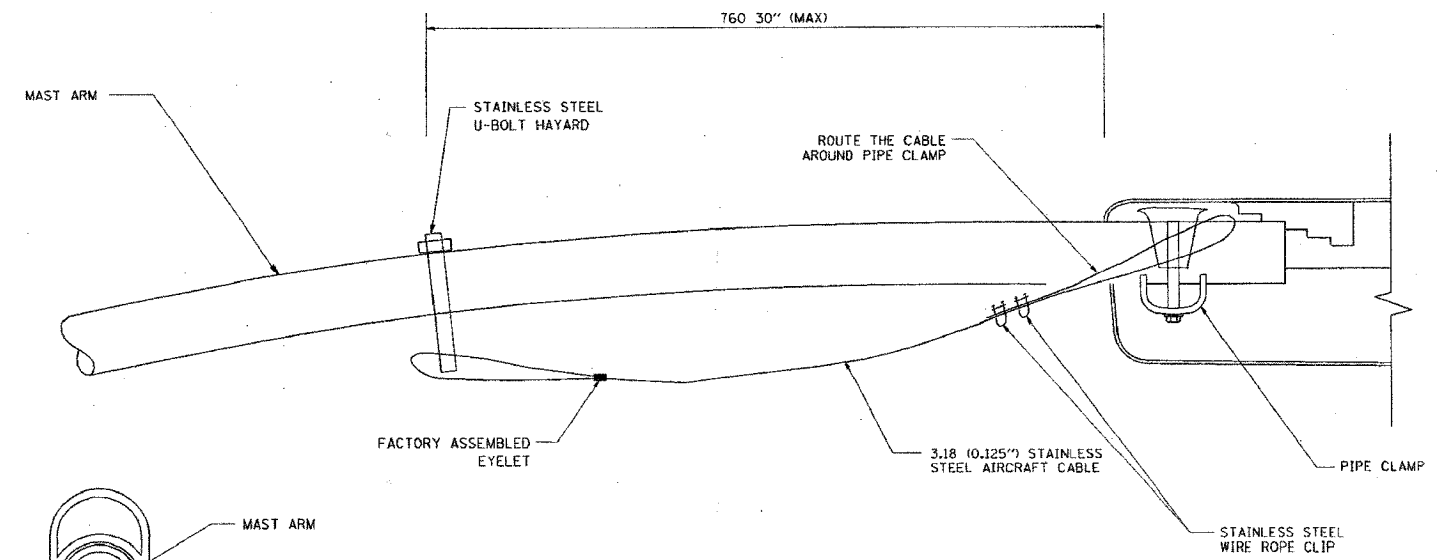

SIDE VIEW (SINGLE MEMBER OR DAVIT ARM)  
N.T.S.

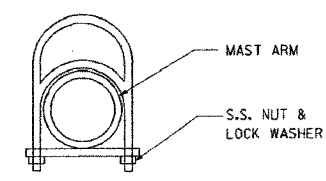

STAINLESS STEEL U-BOLT HAYARD

NOTES:

1. ALL DIMENSIONS ARE IN MILLIMETERS (INCHES) UNLESS OTHERWISE SHOWN
2. CONTRACTOR SHALL ADJUST THE WIRE CLIP TO ELIMINATE ANY SLACK FROM THE WIRE ROPE.
3. THE 3.18 (0.125") STAINLESS STEEL AIRCRAFT CABLE SHALL REMAIN VISIBLE FROM THE GROUND LEVEL
4. THE BREAKING STRENGTH OF THE CABLE SHALL BE 1700 LBS. MIN

REVISIONS	
NAME	DATE

ILLINOIS DEPARTMENT OF TRANSPORTATION

**LUMINAIRE SAFETY  
CABLE ASSEMBLY**

**GO** GANGLI AND ASSOCIATES, INC.  
ENGINEERS AND PLANNERS  
6035 N. NORTHWEST HIGHWAY  
SUITE 006  
CHICAGO, ILLINOIS 60631

SCALE: NONE  
DATE: 05/19/2003

DRAWN BY  
CHECKED BY

BE-701  
REVISION DATE: