


| | | |
|-----------------|----|------|
| ORIGINAL SURVEY | BY | DATE |
| NOTE BOOK | | |
| NO. | | |
| PLANNED | | |
| PLOTTED | | |
| TEMPLATE | | |
| AREAS CHECKED | | |

| | | |
|---------------|----|------|
| FINAL SURVEY | BY | DATE |
| NOTE BOOK | | |
| NO. | | |
| PLANNED | | |
| PLOTTED | | |
| TEMPLATE | | |
| AREAS CHECKED | | |

| | |
|------|------|
| NAME | DATE |
| | |
| | |
| | |

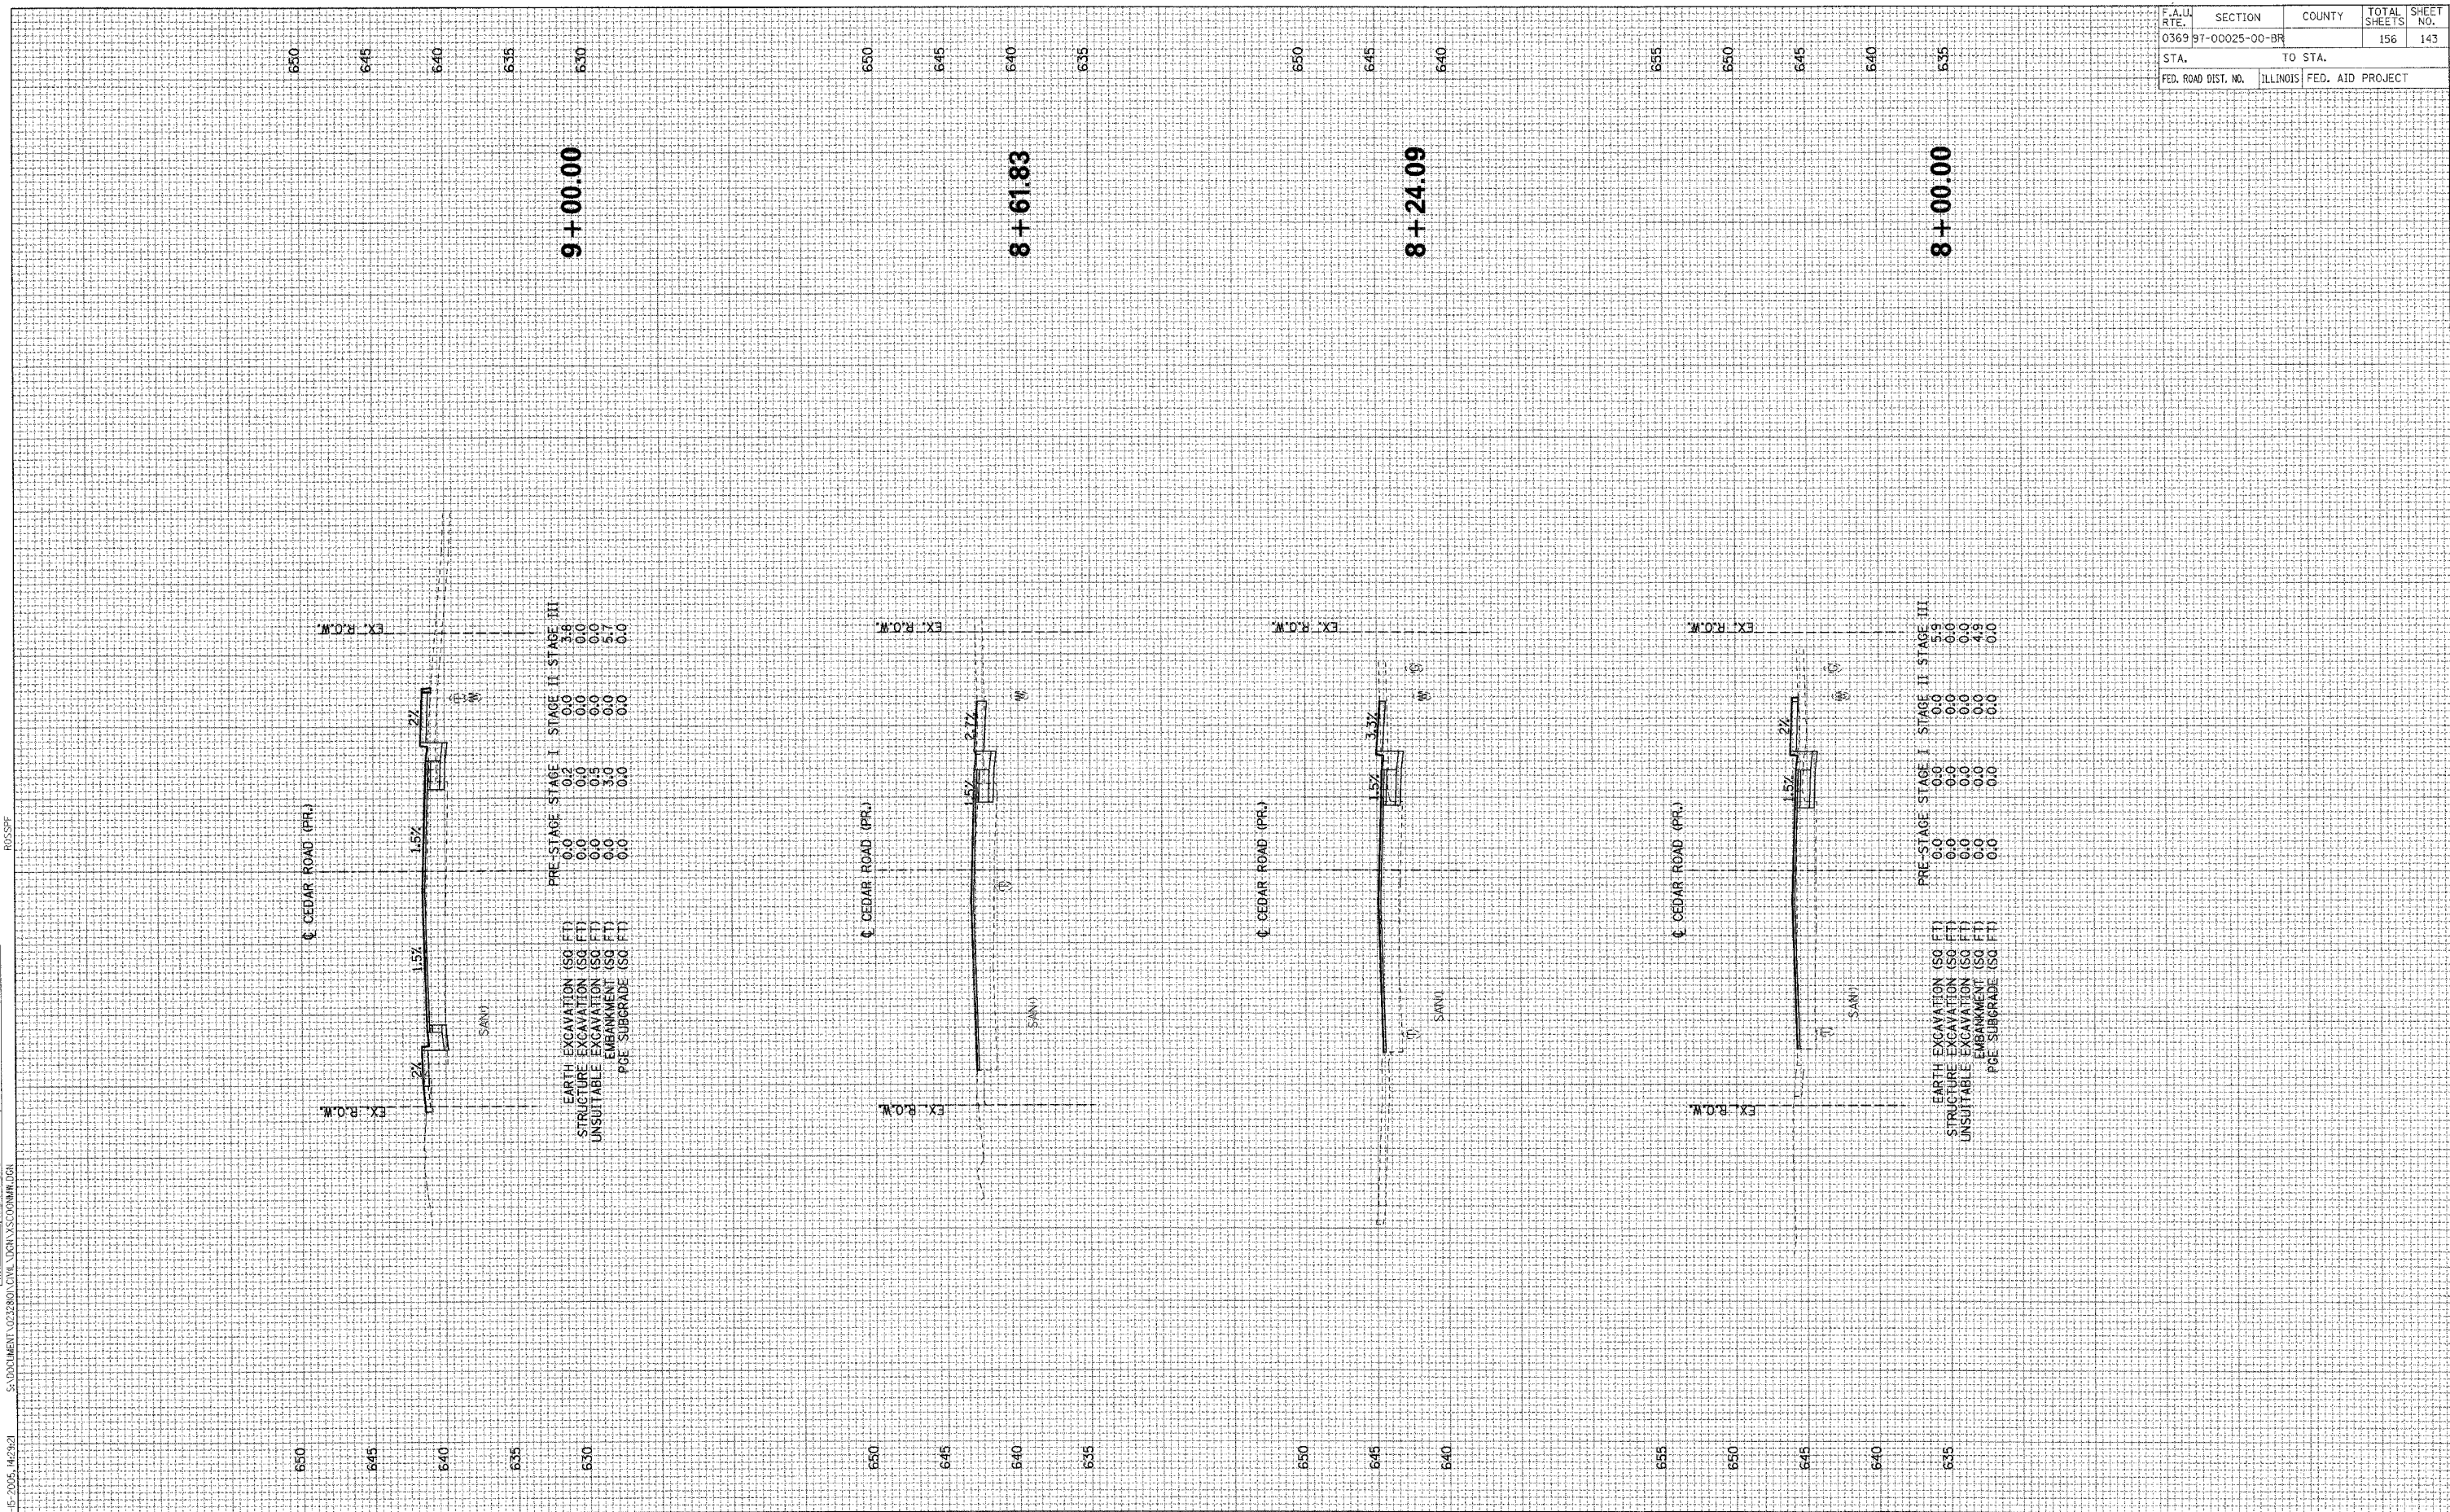

| | | | | |
|---------------------|----------------|------------------|--------------|-----------|
| F.A. DIST. NO. | SECTION | COUNTY | TOTAL SHEETS | SHEET NO. |
| 0369 | 97-00025-00-BR | | 156 | 143 |
| STA. | TO STA. | | | |
| FED. ROAD DIST. NO. | ILLINOIS | FED. AID PROJECT | | |

0-15-2005, M29-21 S:\DOCUMENTS\032800\CITL\DRAWINGS\COMM\03R

TENG & ASSOCIATES, INC.
ENGINEERS/ARCHITECTS/PLANNERS
800 N. MICHIGAN AVE. CHICAGO, IL 60610
TELEPHONE: 312.666.9900

CEDAR ROAD CROSS SECTIONS

70 60 50 40 30 20 10 0 10 20 30 40 50 60 70 80 90 100