


ORIGINAL SURVEY	DATE
BY	
NO. 1	
NO. 2	
FINAL SURVEY	DATE
BY	
NO. 1	
NO. 2	
DATE	148
NAME	
BY	
NO. 1	
NO. 2	
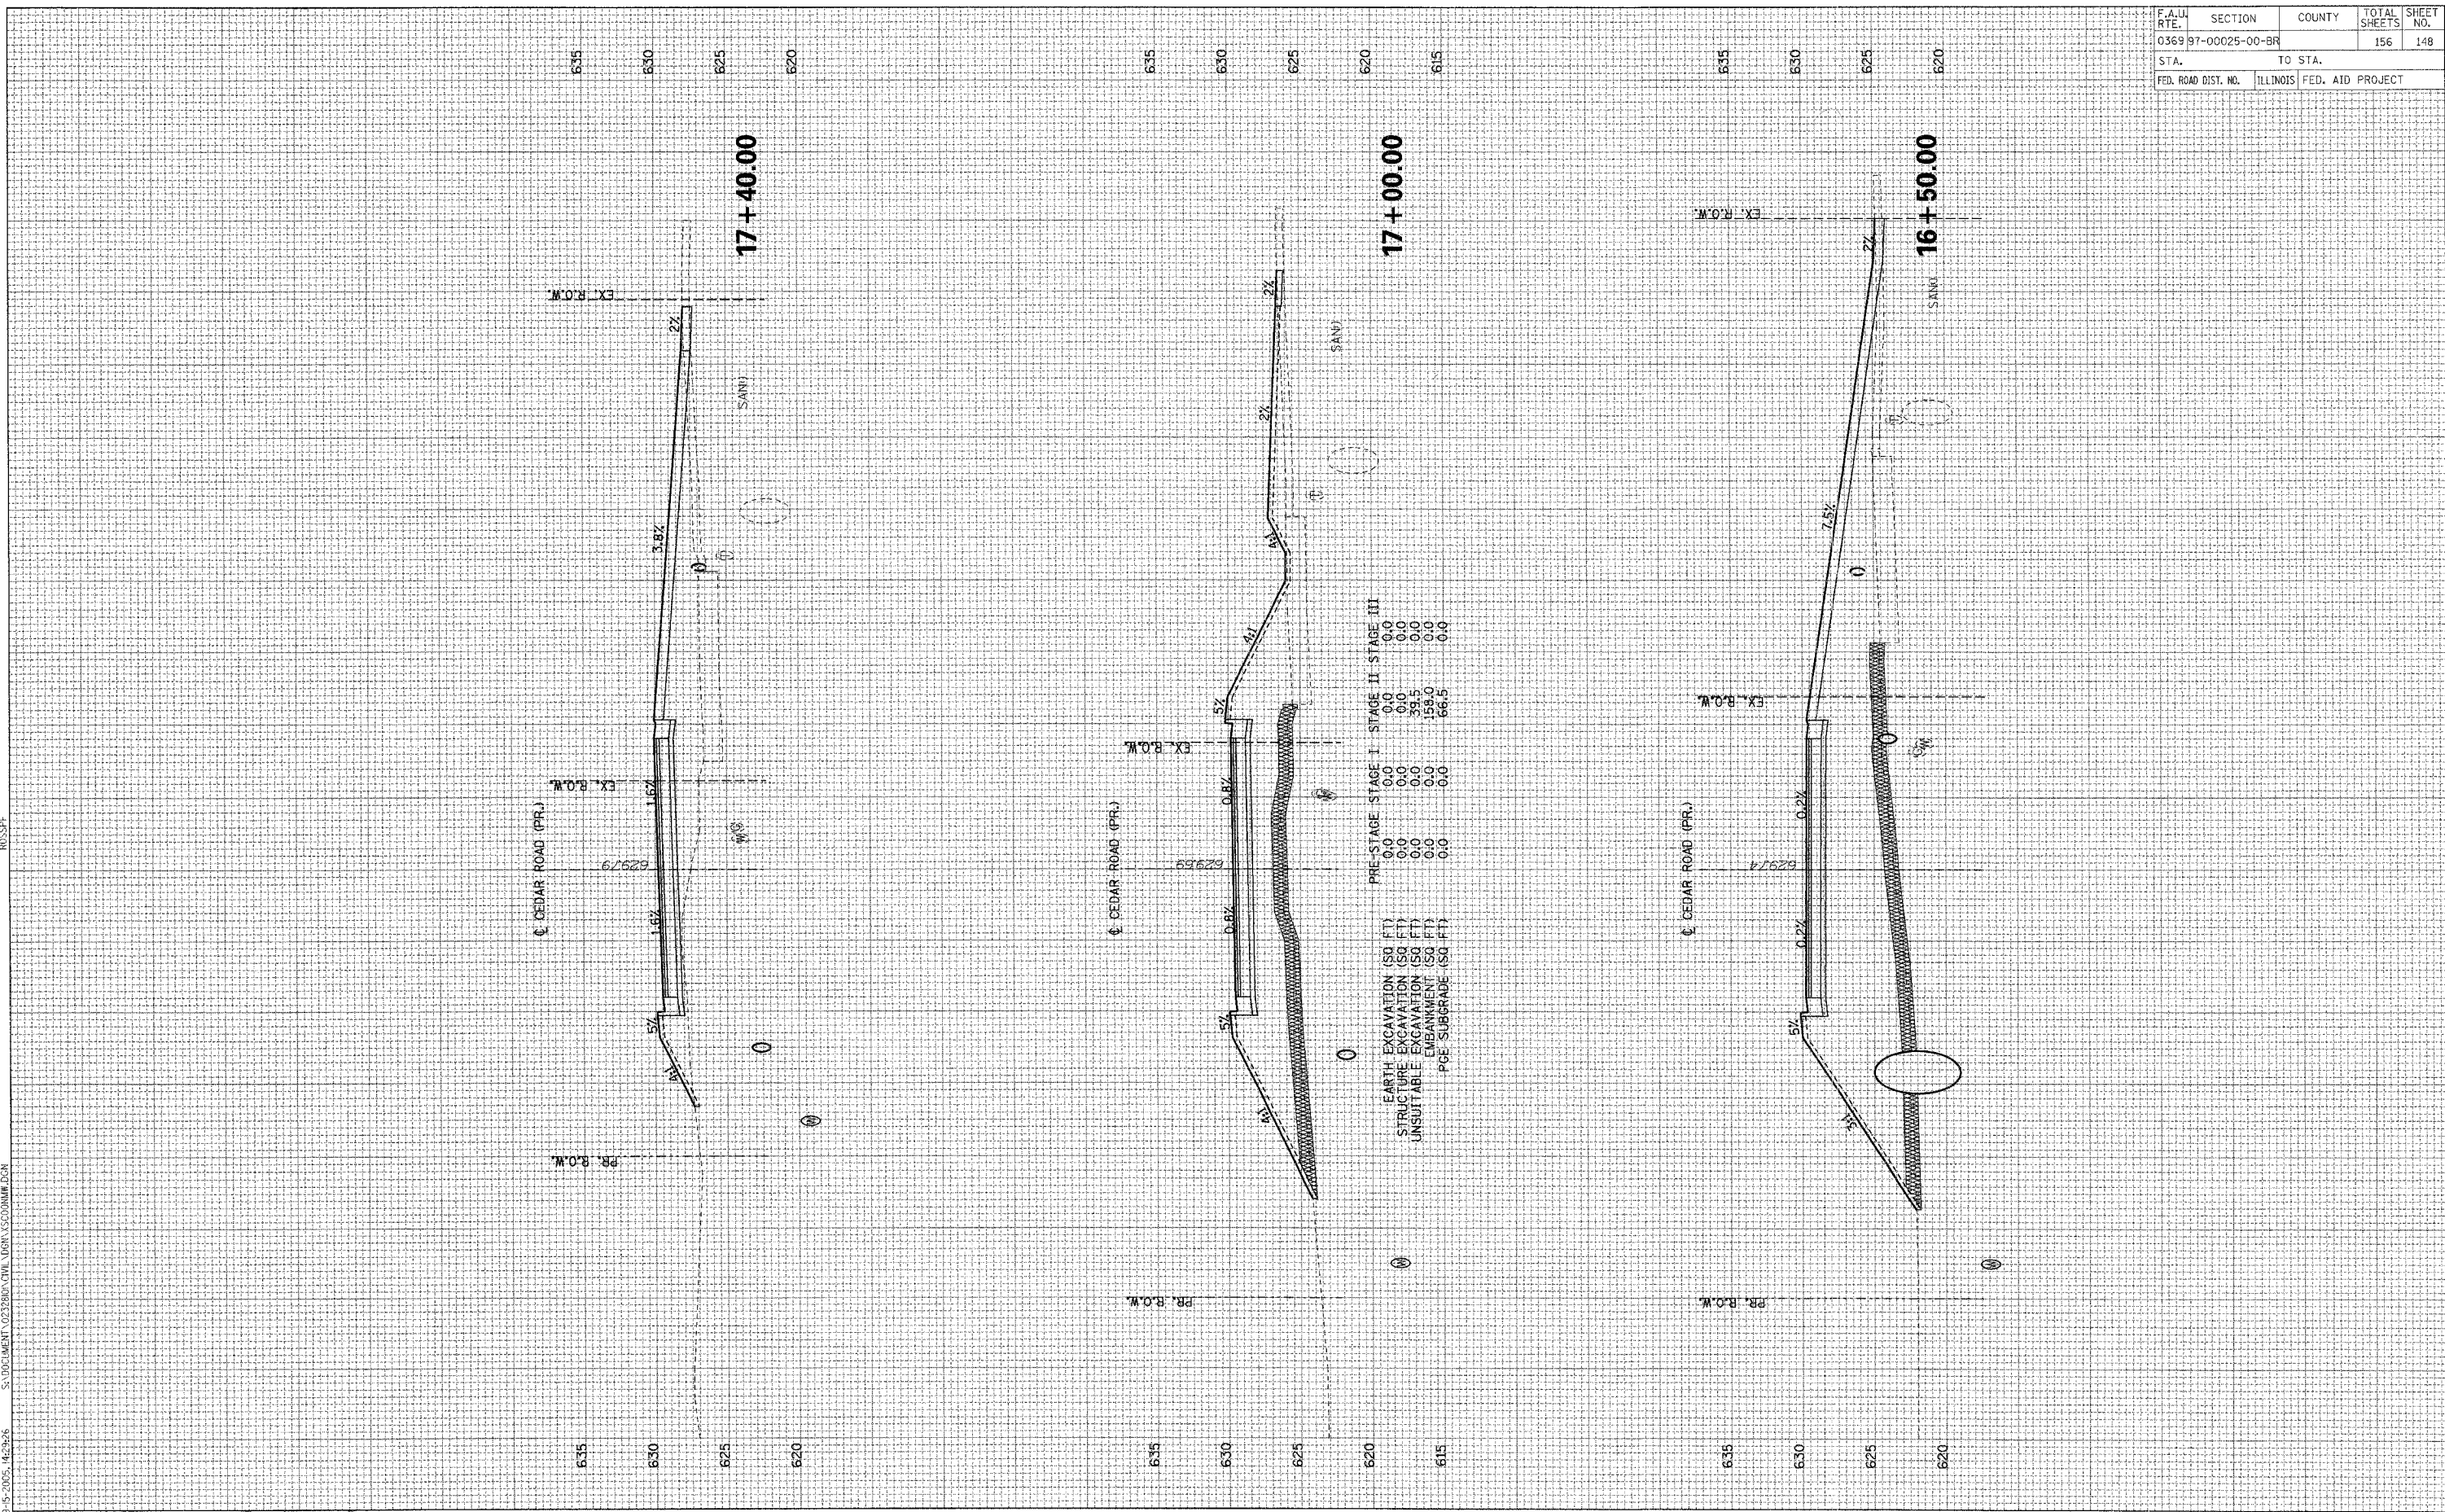

F.A.U. RTE.	SECTION	COUNTY	TOTAL SHEETS	SHEET NO.
0369	97-00025-00-BR		156	148
STA.	TO STA.			
FED. ROAD DIST. NO.	ILLINOIS	FED. AID PROJECT		

ROSSPF

9-5-2005 142326 S:\DOCUMENT\023280\023280\023280\023280.DGN

CEDAR ROAD CROSS SECTIONS

70 60 50 40 30 20 10 0 10 20 30 40 50 60 70 80 90 100