


DATE	
NAME	
BY	
DATE	

FINAL SURVEY	SUBMITTED
NOTE BOOK	PLOTTED
NO.	TEMPLATE
	AREAS CHECKED

DATE	
NAME	
BY	
DATE	

ORIGINAL SURVEY	SUBMITTED
NOTE BOOK	PLOTTED
NO.	TEMPLATE
	AREAS CHECKED

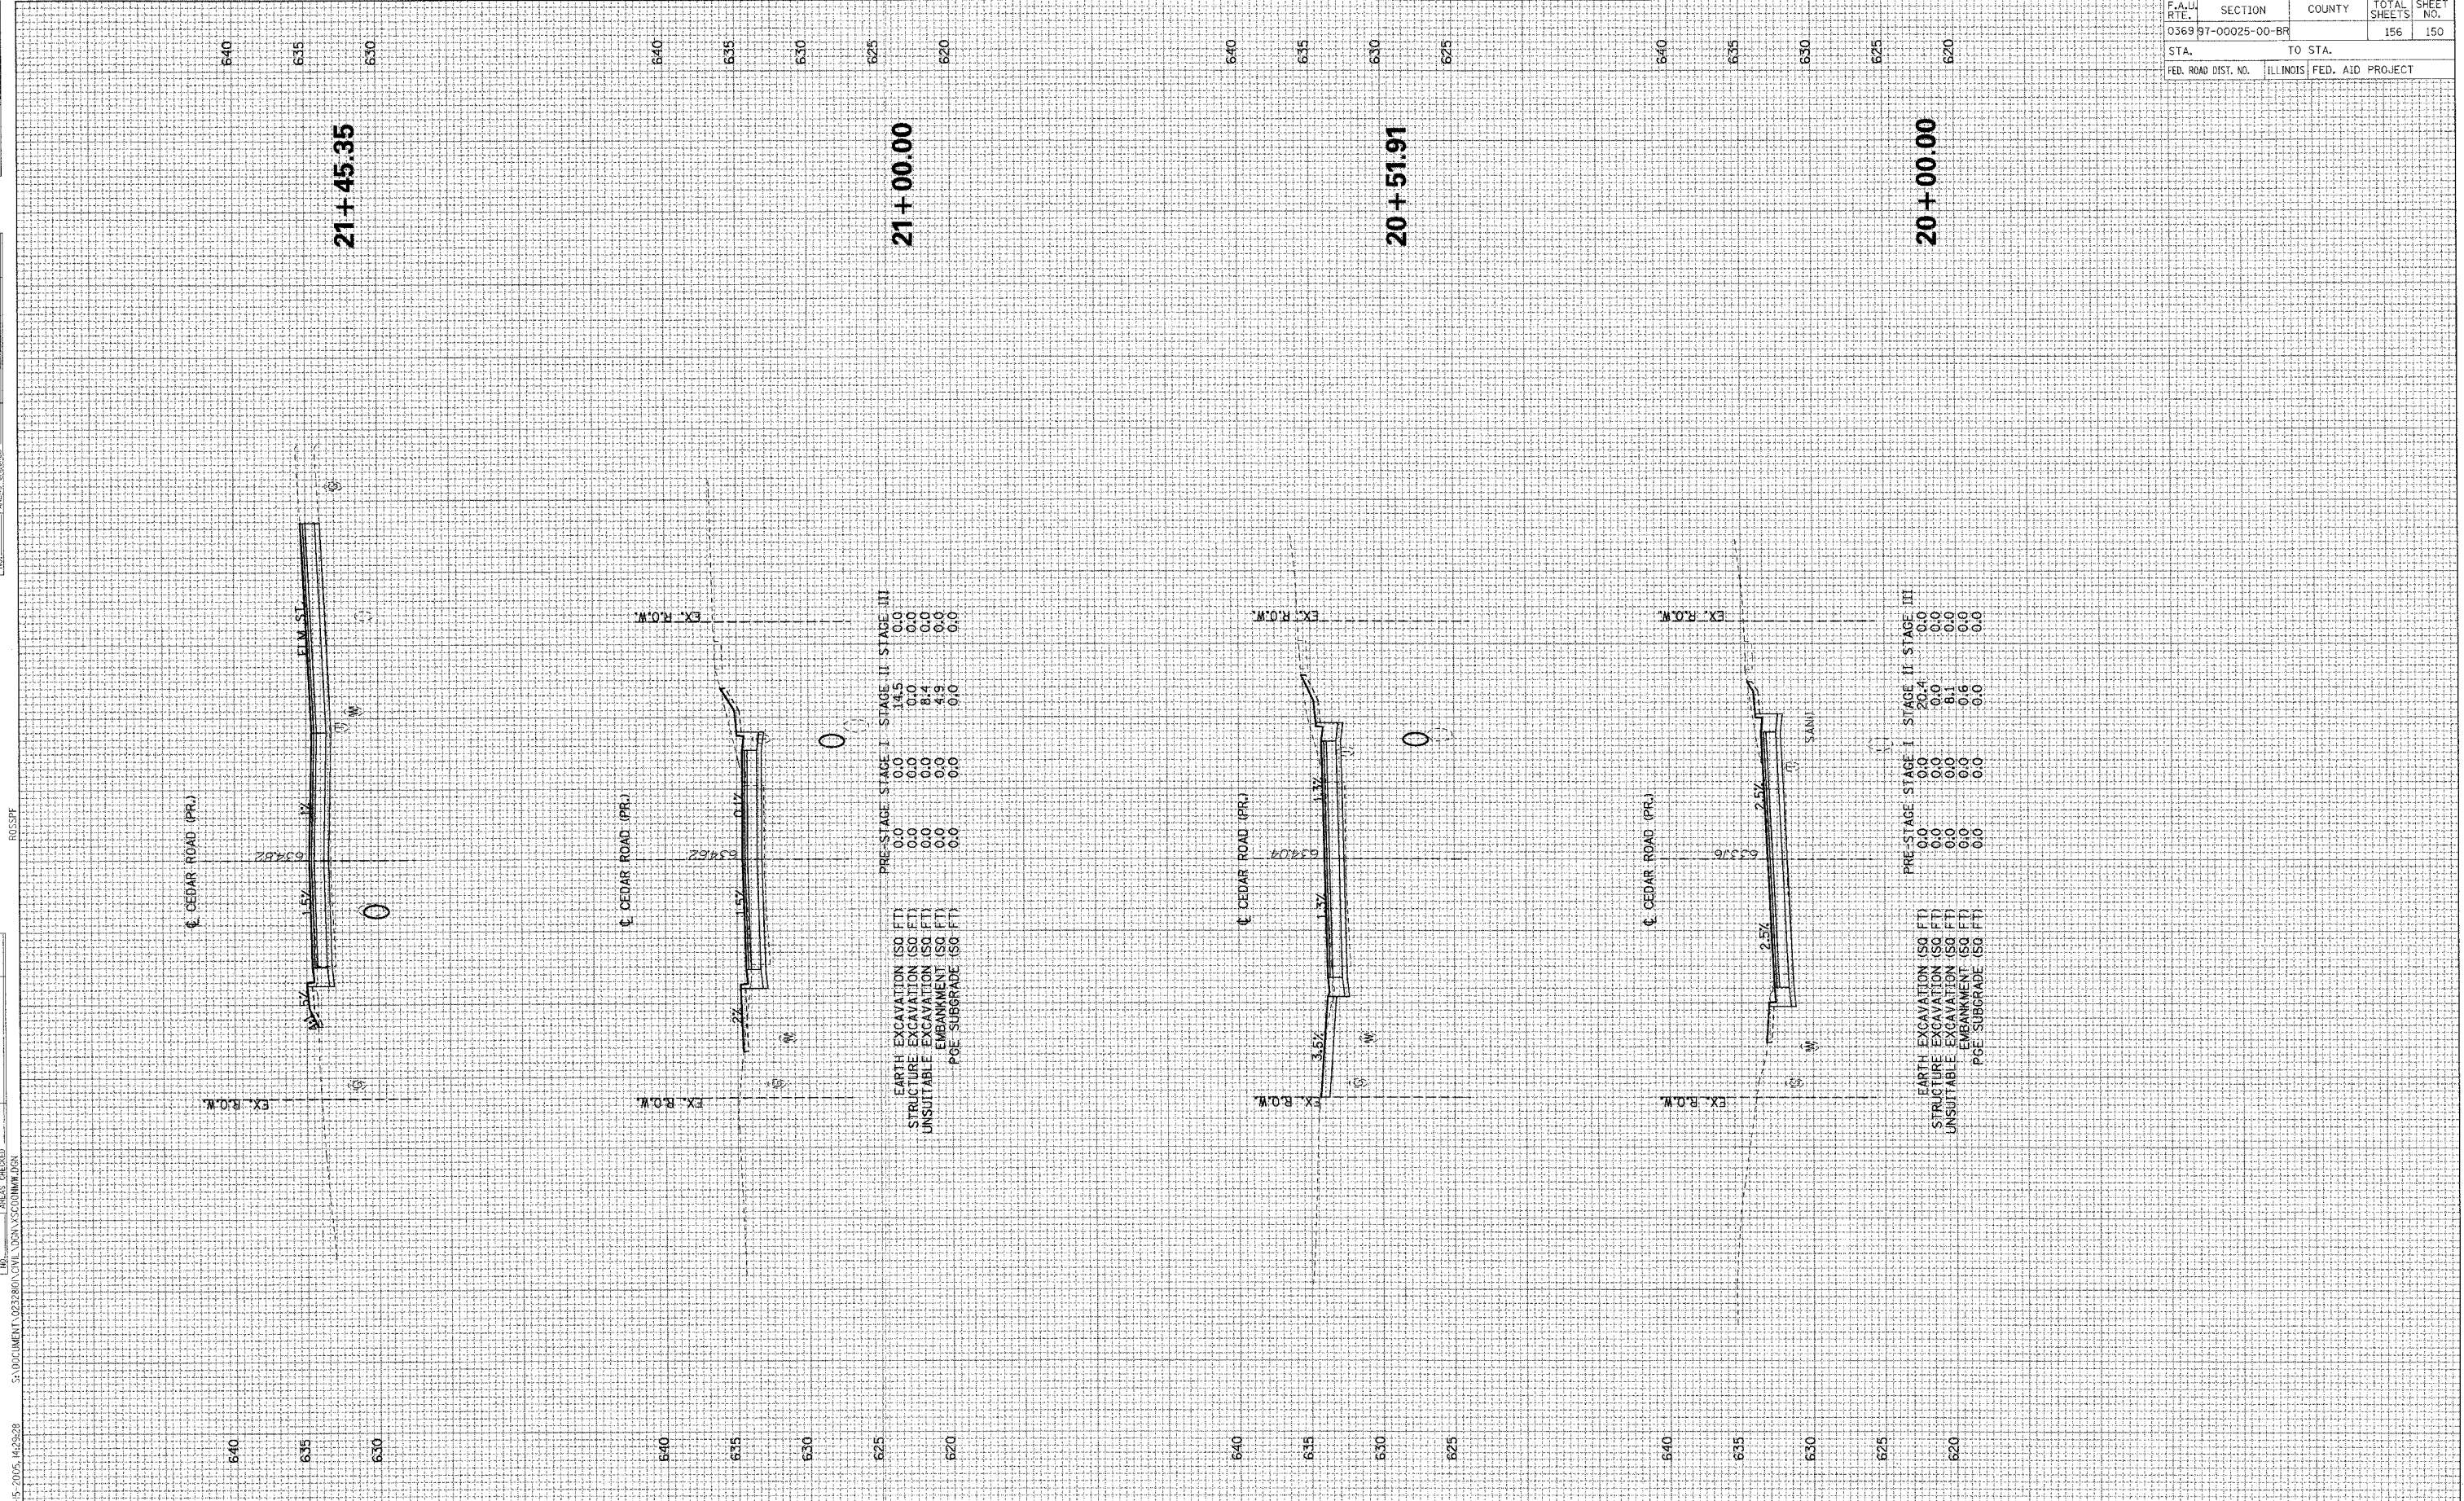

F.A.U. RTE.	SECTION	COUNTY	TOTAL SHEETS	SHEET NO.
0369	97-00025-00-BR		156	150
STA.	TO STA.			
FED. ROAD DIST. NO.	ILLINOIS	FED. AID PROJECT		

ROSSPF

9-15-2005, 14:29:28
S:\DOCUMENT\022880\CVL\DRAWING\CONTRACTOR

CEDAR ROAD CROSS SECTIONS

70 60 50 40 30 20 10 0 10 20 30 40 50 60 70 80 90 100