


DATE	U	153
NAME		

DATE		
BY		
FINAL SURVEY		
NOTE BOOK		
NO.		

DATE		
BY		
ORIGINAL SURVEY		
NOTE BOOK		
NO.		

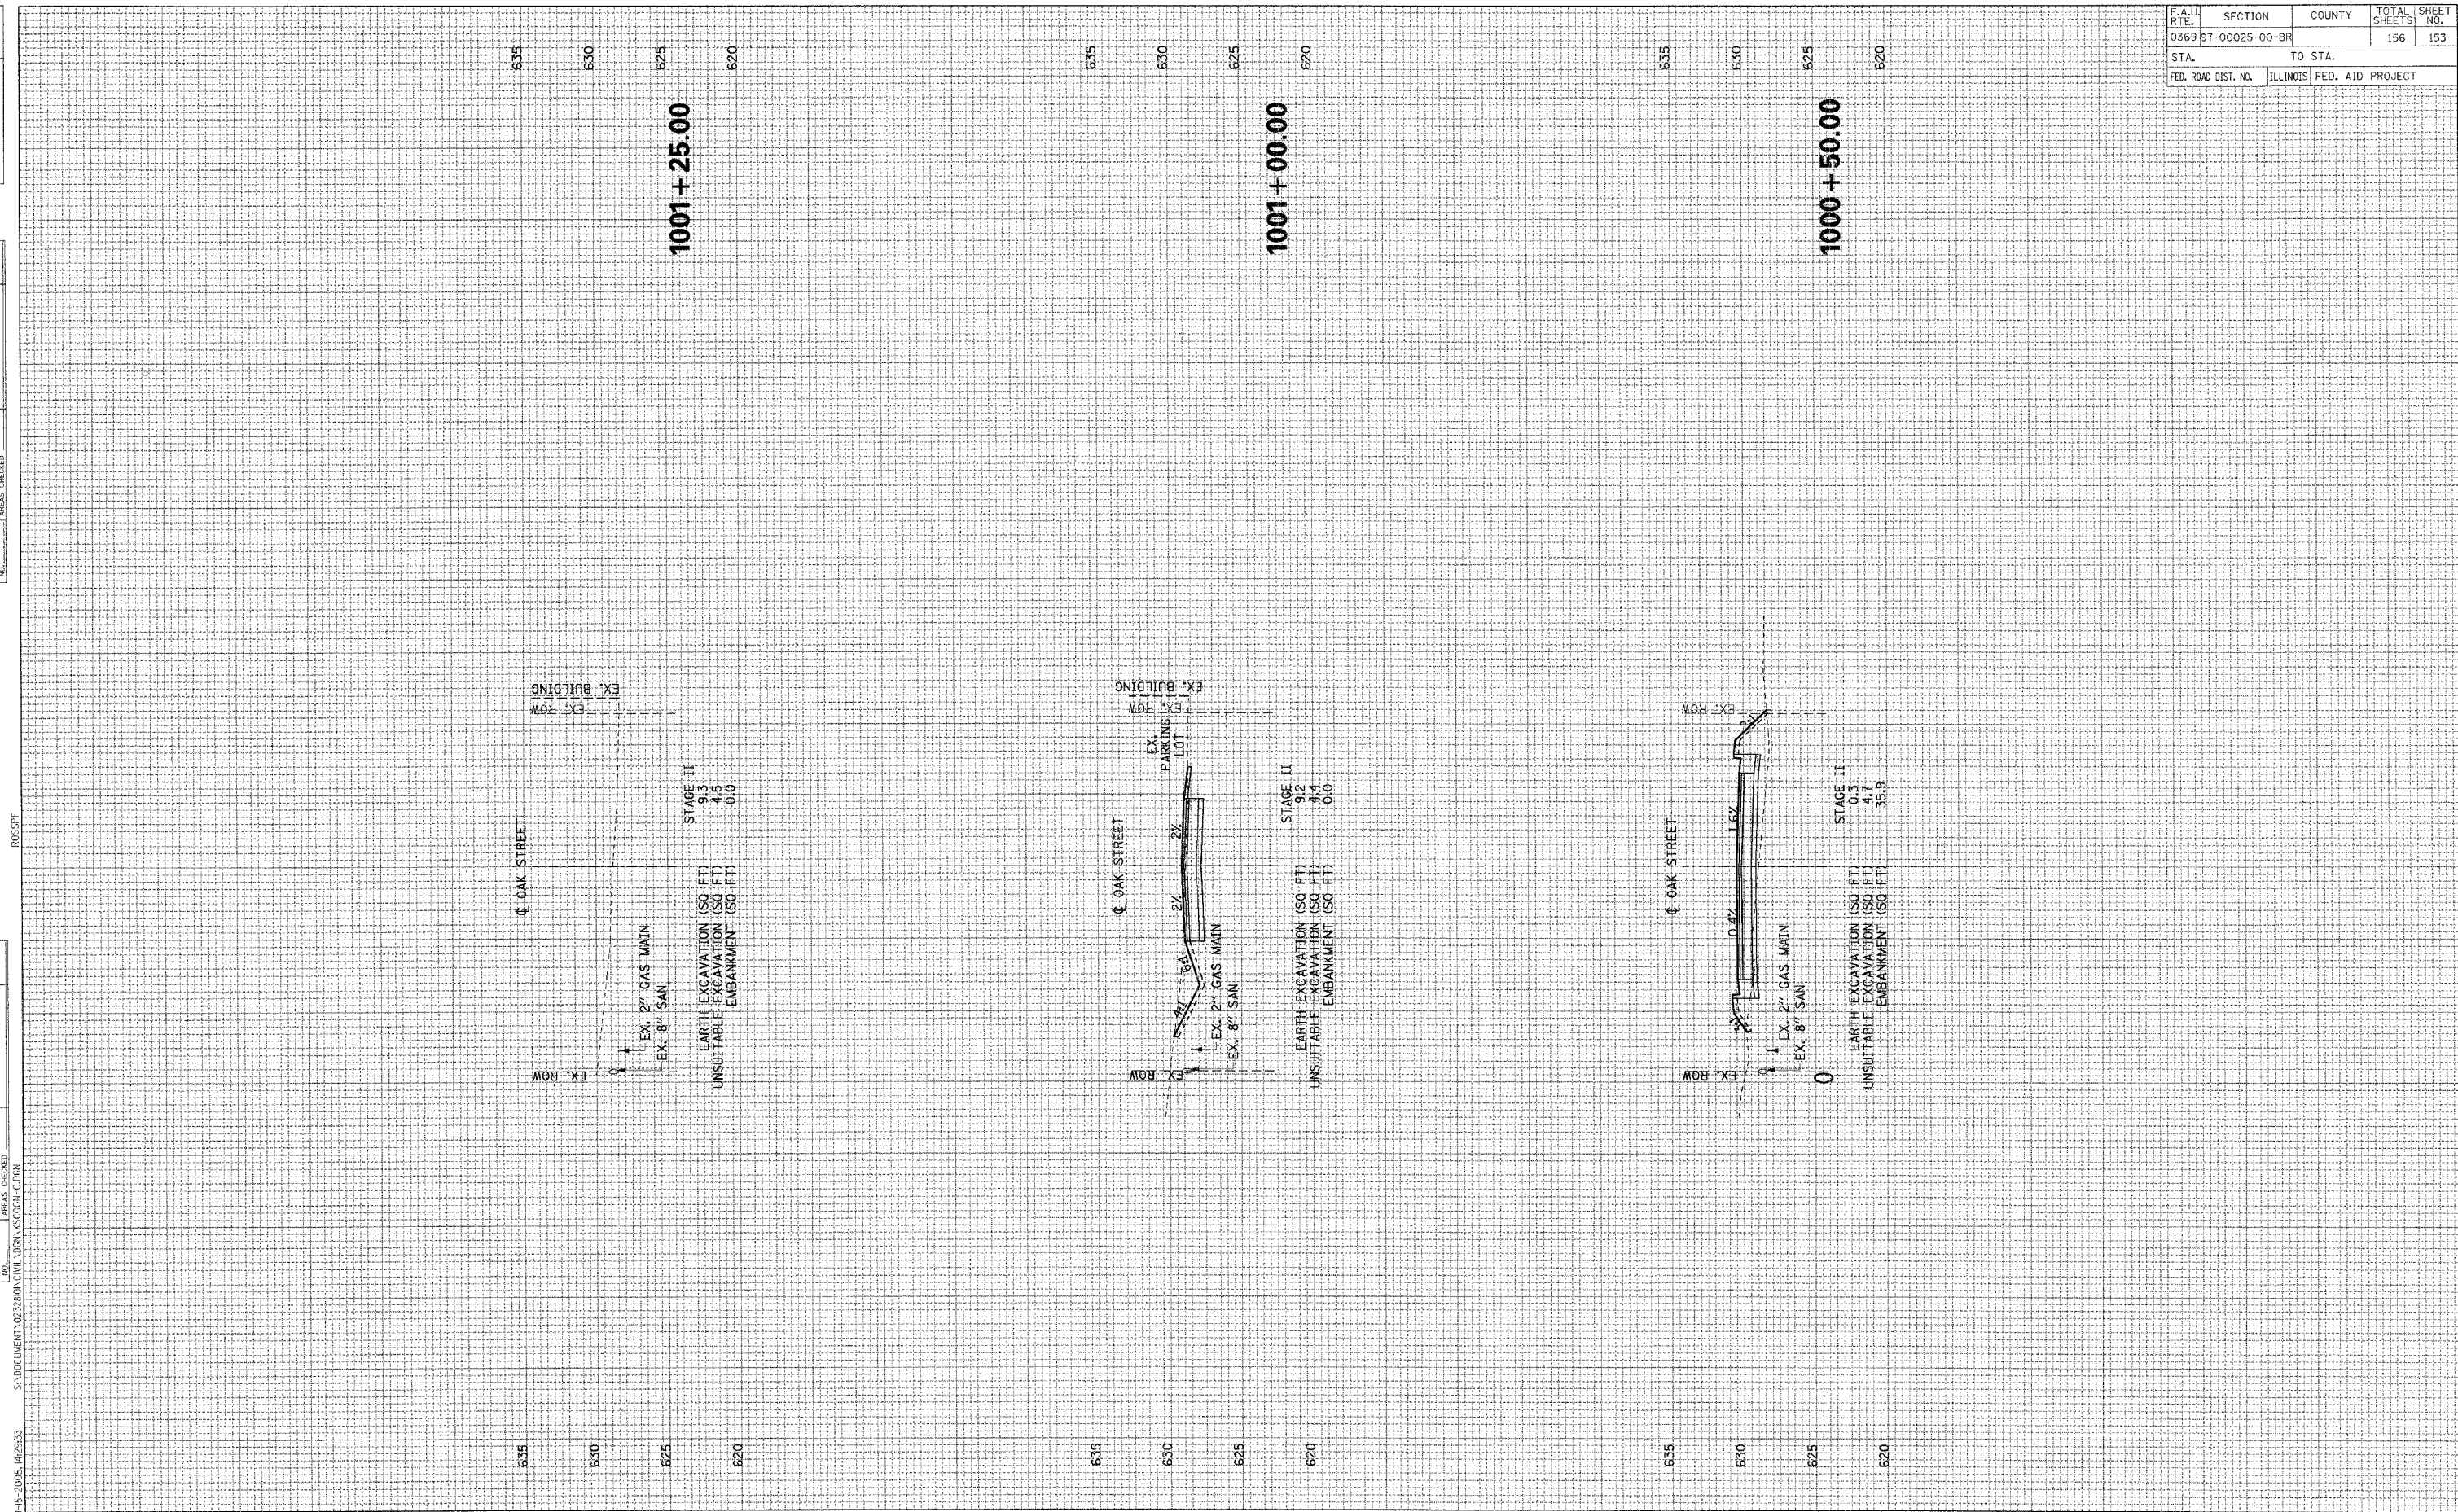

F.A.L. RTE.	SECTION	COUNTY	TOTAL SHEETS	SHEET NO.
0369	97-00025-00-BR		156	153
STA.	TO STA.			
FED. ROAD DIST. NO.	ILLINOIS	FED. AID PROJECT		

ROSSFE

9-15-2005 14:28:33

S:\DOCUMENT\022800\174\004\153004.CDR

OAK STREET CROSS SECTIONS