
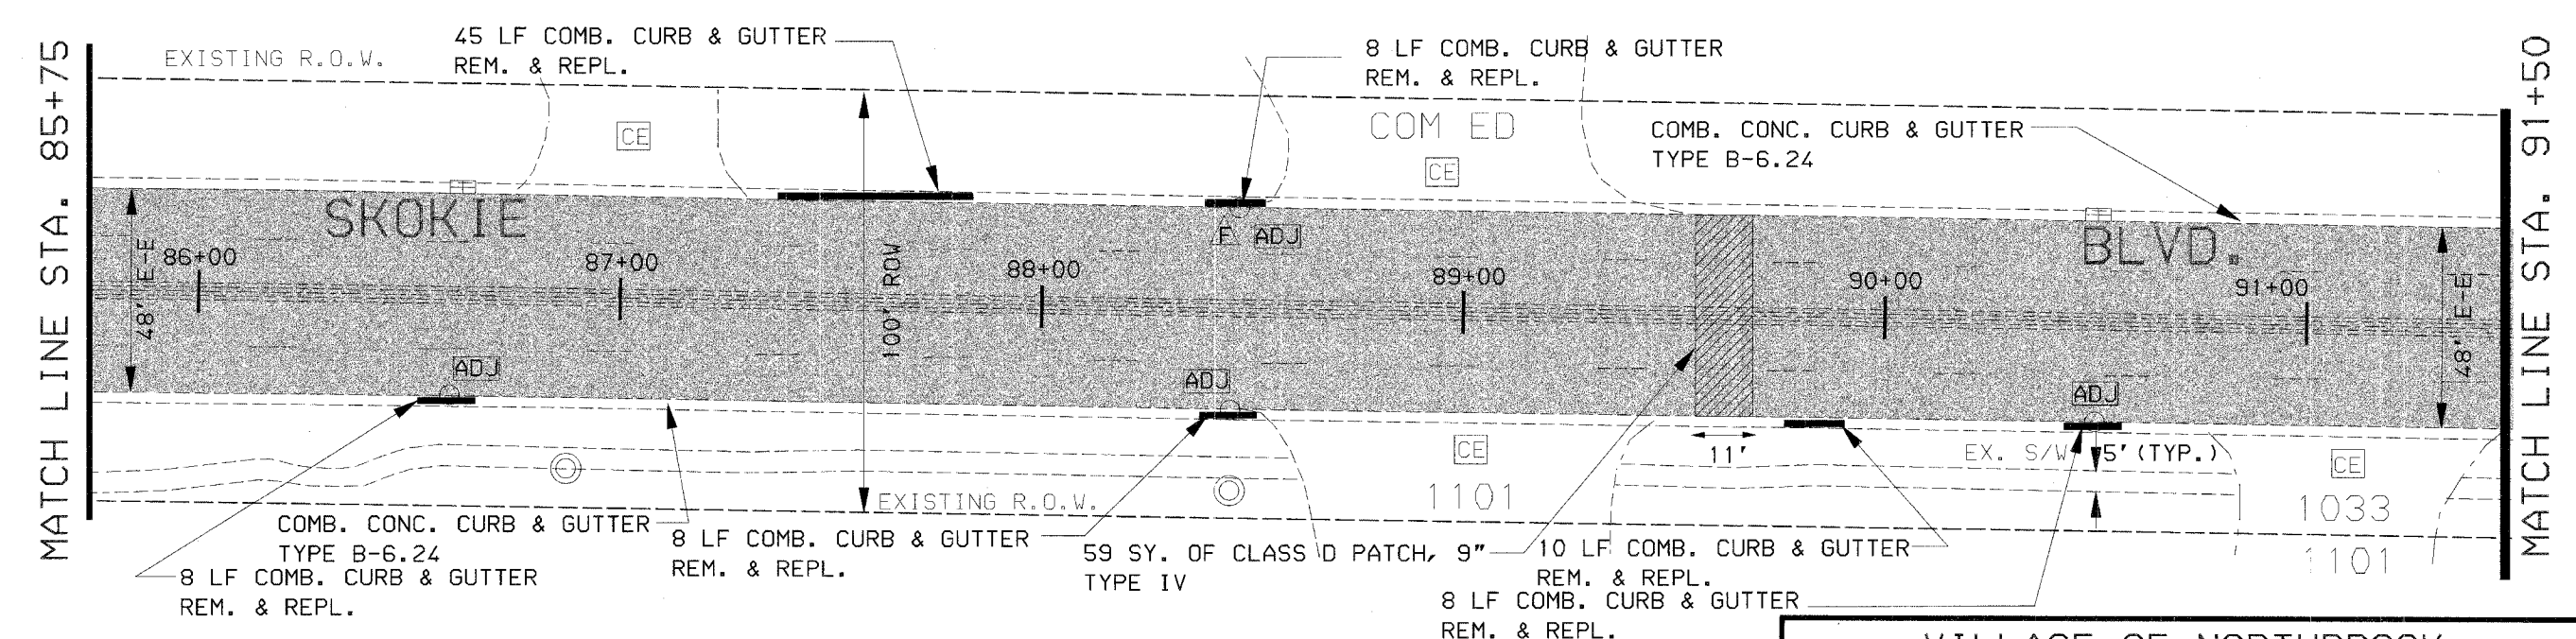


F.A.U. ROUTE	SECTION	COUNTY	TOTAL SHEETS	SHEET NO.
2771	02-00136-00-RS	COOK	27	5
FHWA REGION NO.		ILLINOIS PROJECT		
CONTRACT: 83842				

MILL EXISTING BIT. SURFACE 2" AND REPLACE IT WITH 1-1/2" OF BIT. CONC. SURFACE COURSE SUPERPAVE, MIX D, N70 AND 3/4" OF POLYMERIZED LEVELING BINDER (MACHINE METHOD), SUPERPAVE, 1L-4.75 N50 FROM STA. 82+12 TO STA. 113+95

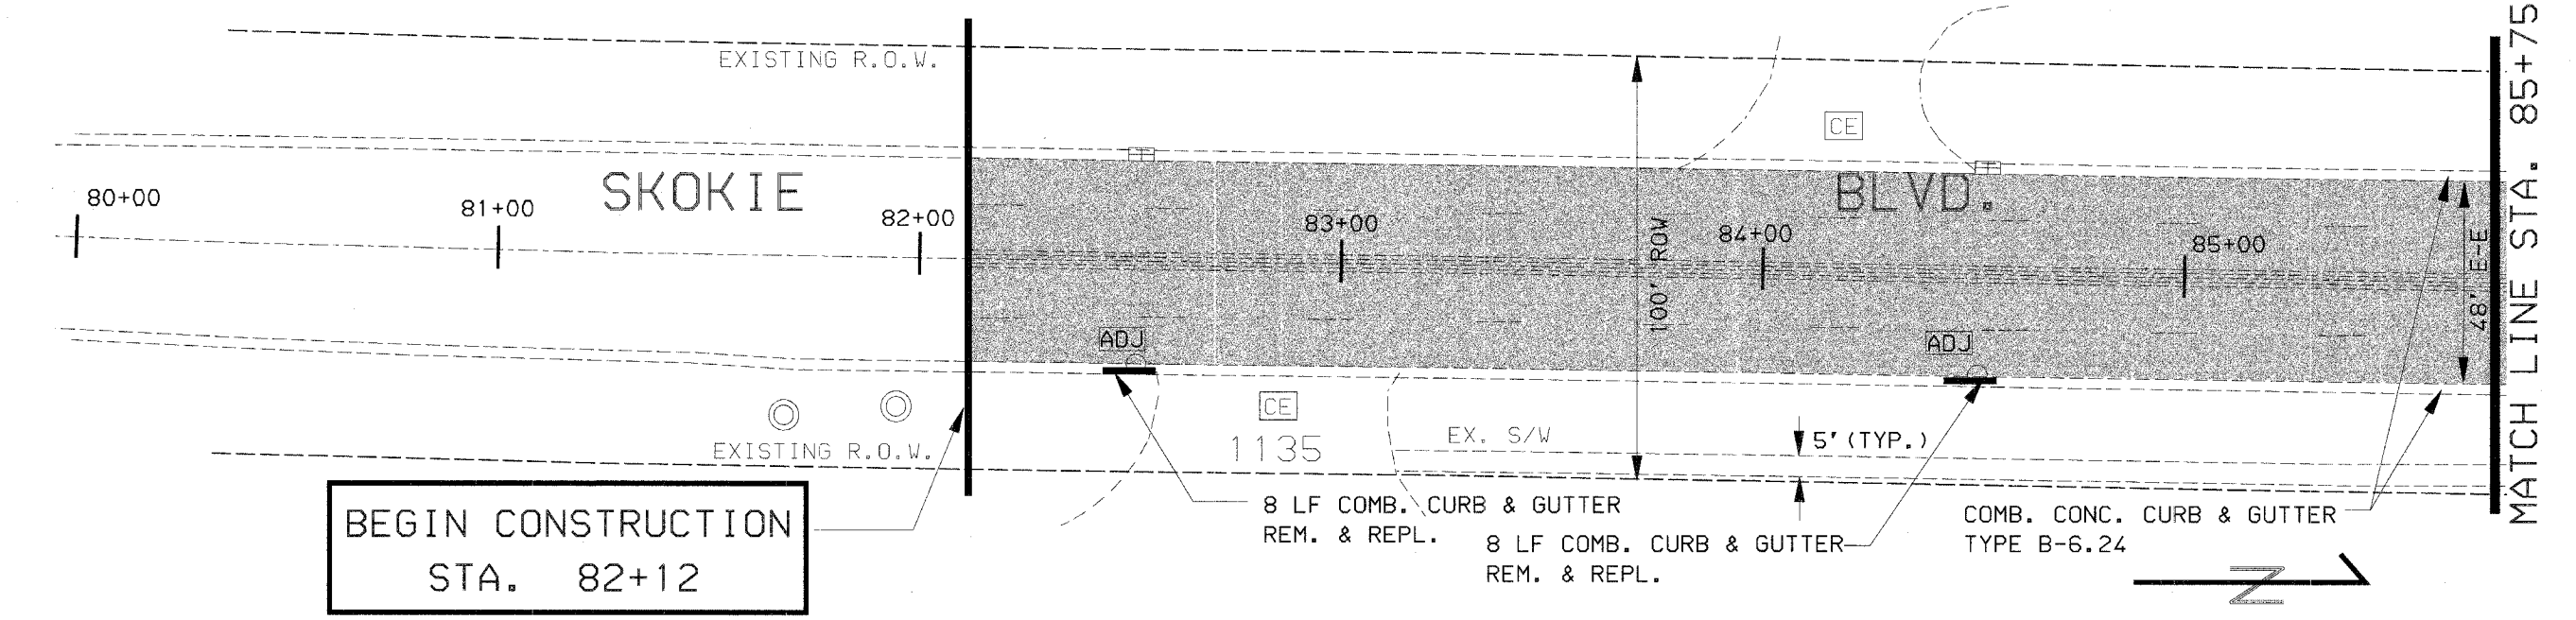

- LEGEND**
- ADJ CATCH BASINS TO BE ADJUSTED
  - (A) FRAMES AND LIDS TO BE ADJUSTED (SPECIAL)
  - REC CATCH BASINS TO BE RECONSTRUCTED
  - (F) FRAMES AND GRATES, TYPE 21

**VILLAGE OF NORTHBROOK**

SKOKIE BOULVARD RESURFACING  
EXISTING AND PROPOSED PLAN  
STA. 82+12 TO STA. 91+50

DESIGN: JWH      DATE: 1/19/06

DRAWN: JWH      SCALE: 20'

CHECKED: CRT      FILE NO.: