



| | | | | |
|-----------------|----------------|------------------|--------------|-----------|
| F.A.U. ROUTE | SECTION | COUNTY | TOTAL SHEETS | SHEET NO. |
| 2771 | 02-00136-00-RS | COOK | 27 | 6 |
| FHWA REGION NO. | | ILLINOIS PROJECT | | |
| CONTRACT: 83842 | | | | |

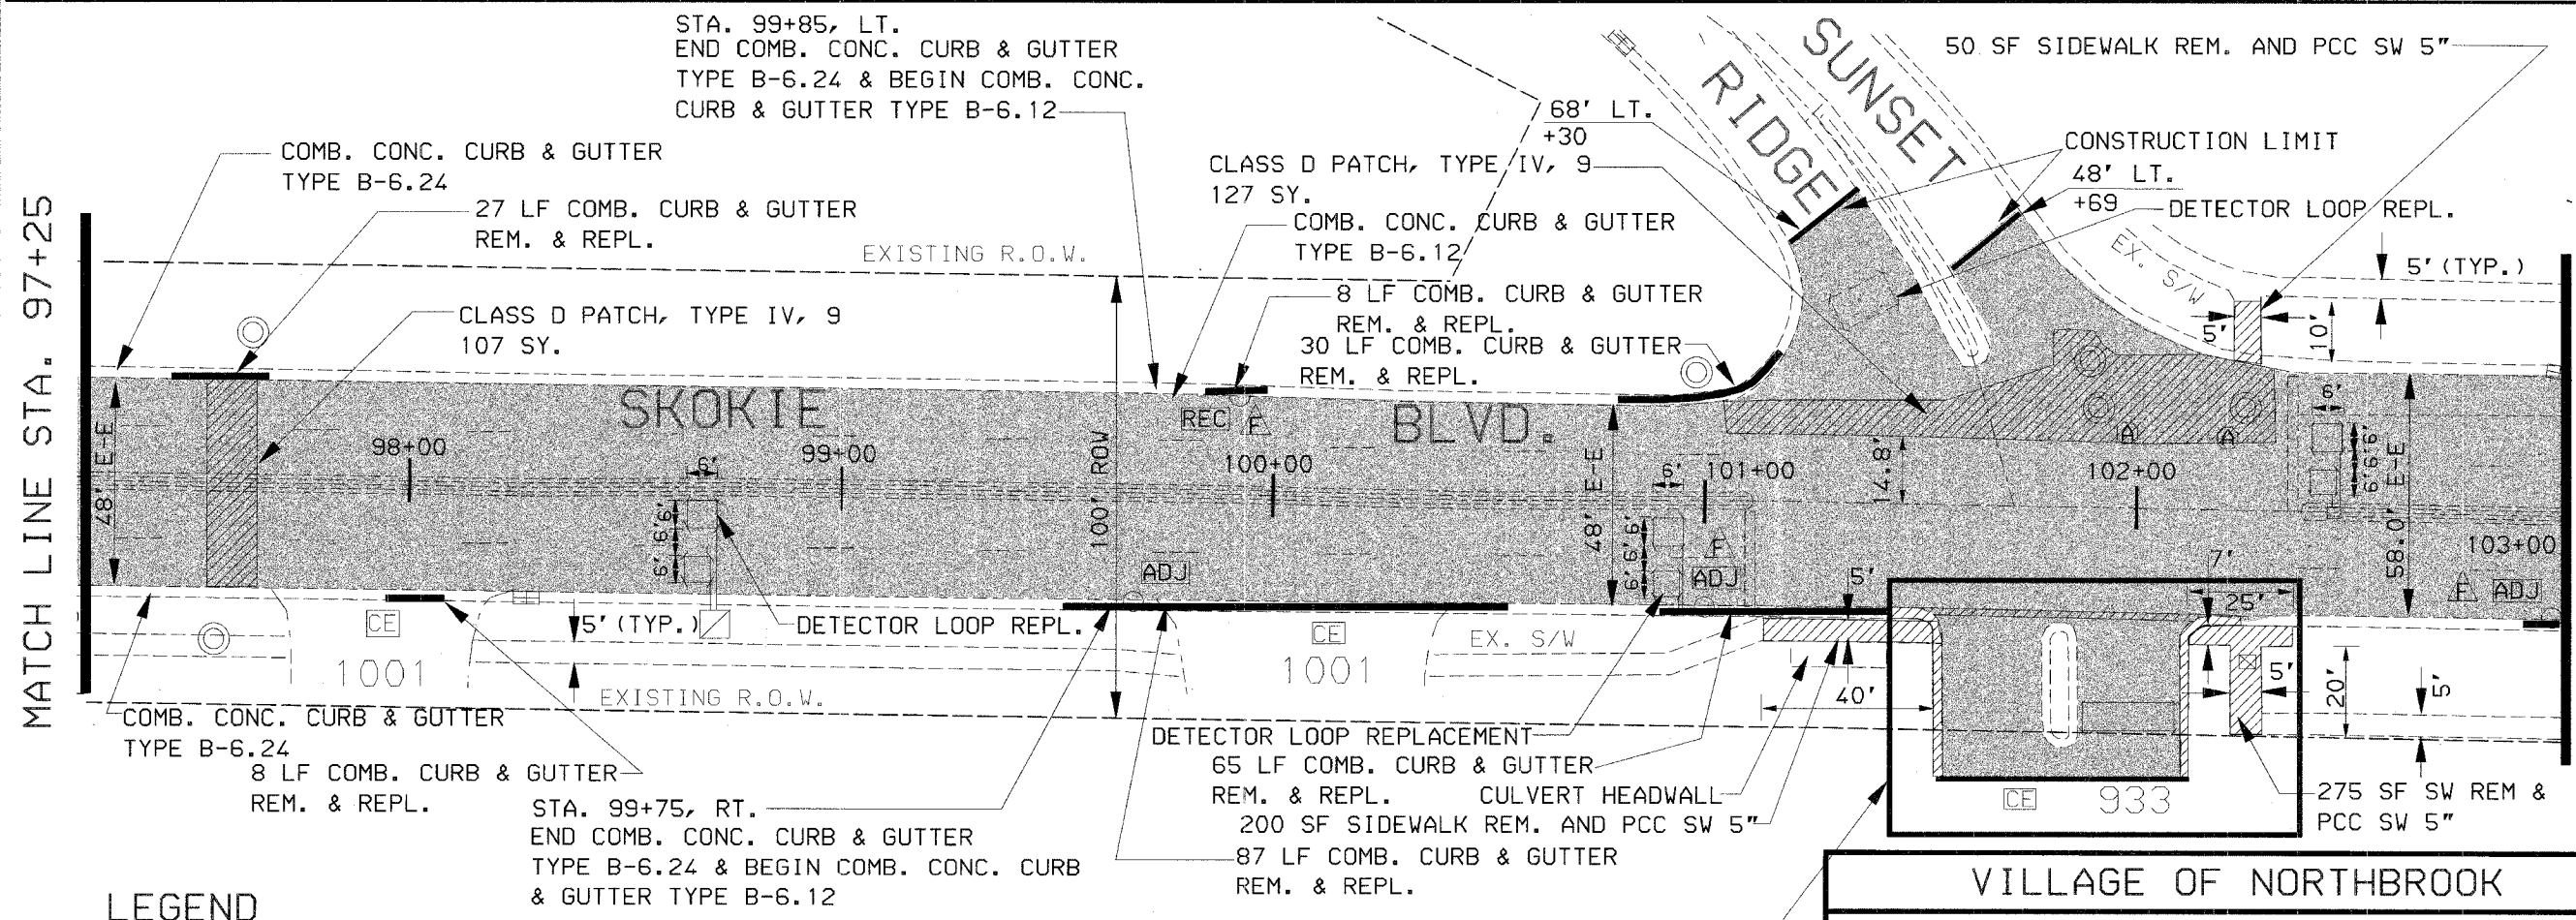

LEGEND

- ADJ CATCH BASINS TO BE ADJUSTED
- A FRAMES AND LIDS TO BE ADJUSTED (SPECIAL)
- REC CATCH BASINS TO BE RECONSTRUCTED
- A FRAMES AND GRATES, TYPE 21

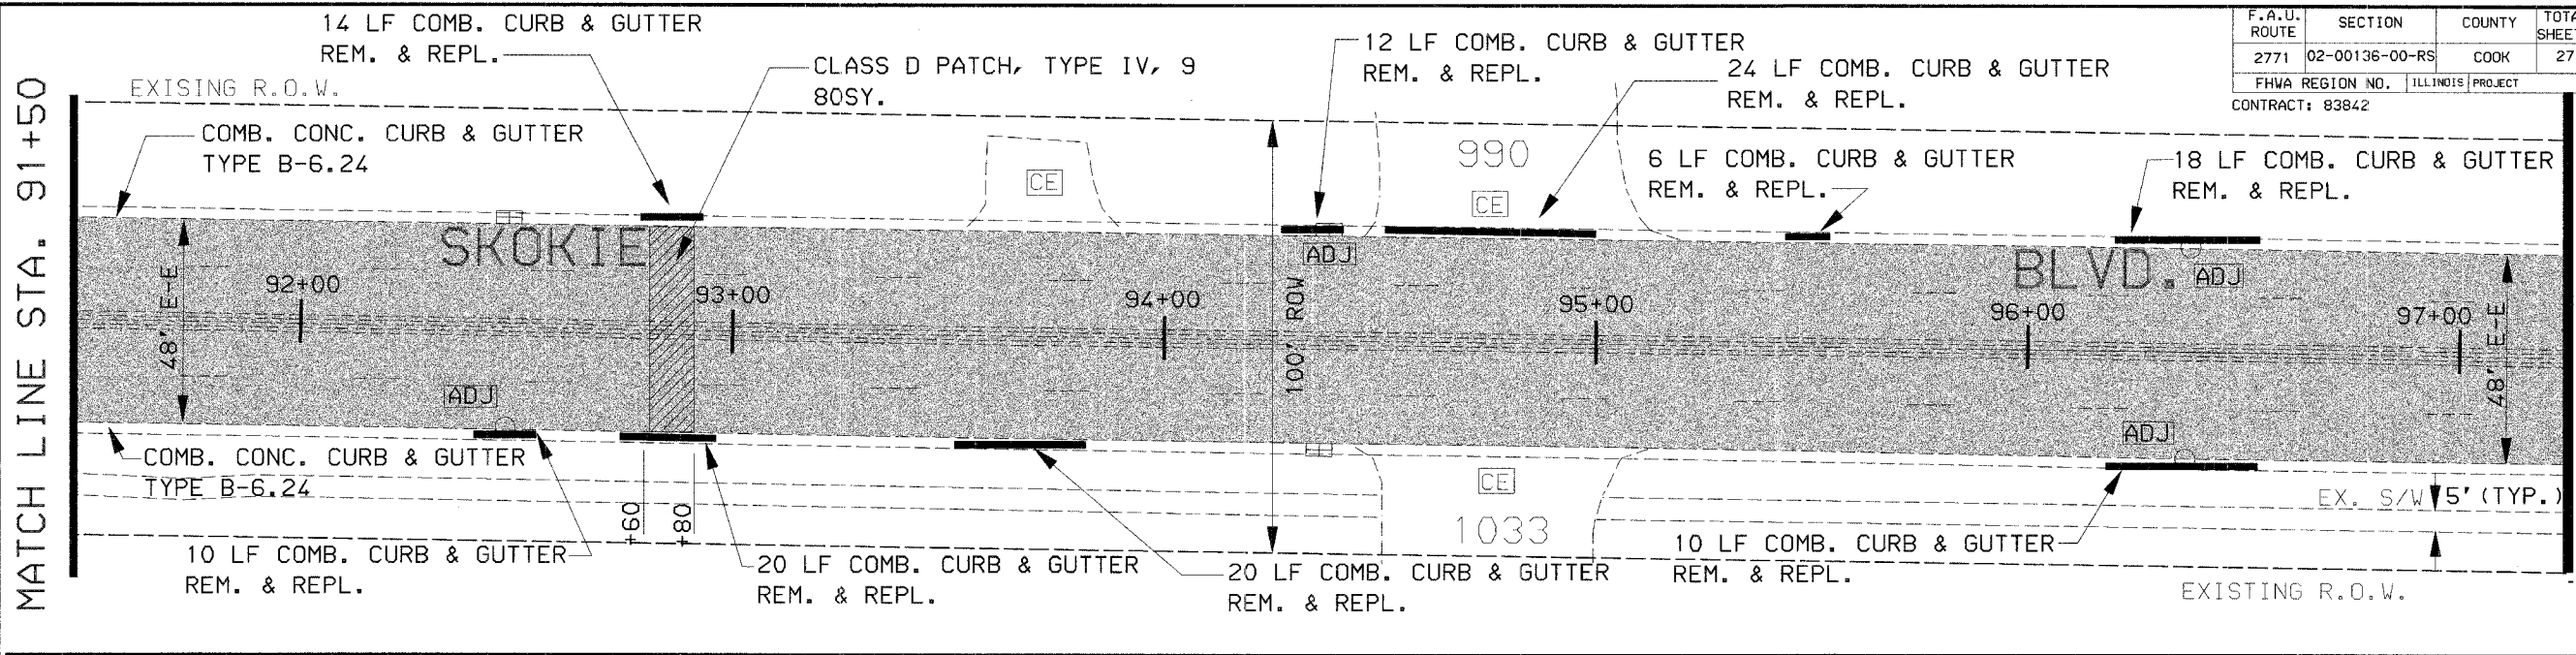

SEE DETAIL A ON SHEET 2

VILLAGE OF NORTHBROOK

SKOKIE BOULEVARD RESURFACING
EXISTING AND PROPOSED PLAN
STA. 91+50 TO STA. 103+00

| | |
|--------------|--------------|
| DESIGN: JWH | DATE: 5/3/06 |
| DRAWN: JWH | SCALE: 20' |
| CHECKED: CRT | FILE NO.: |