



F.A.U. ROUTE	SECTION	COUNTY	TOTAL SHEET SHEETS	NO.
2771	02-00136-00-RS	COOK	27	10
FHWA REGION NO.		ILLINOIS PROJECT		
CONTRACT: 83842				

MATCH LINE STA. 137+50

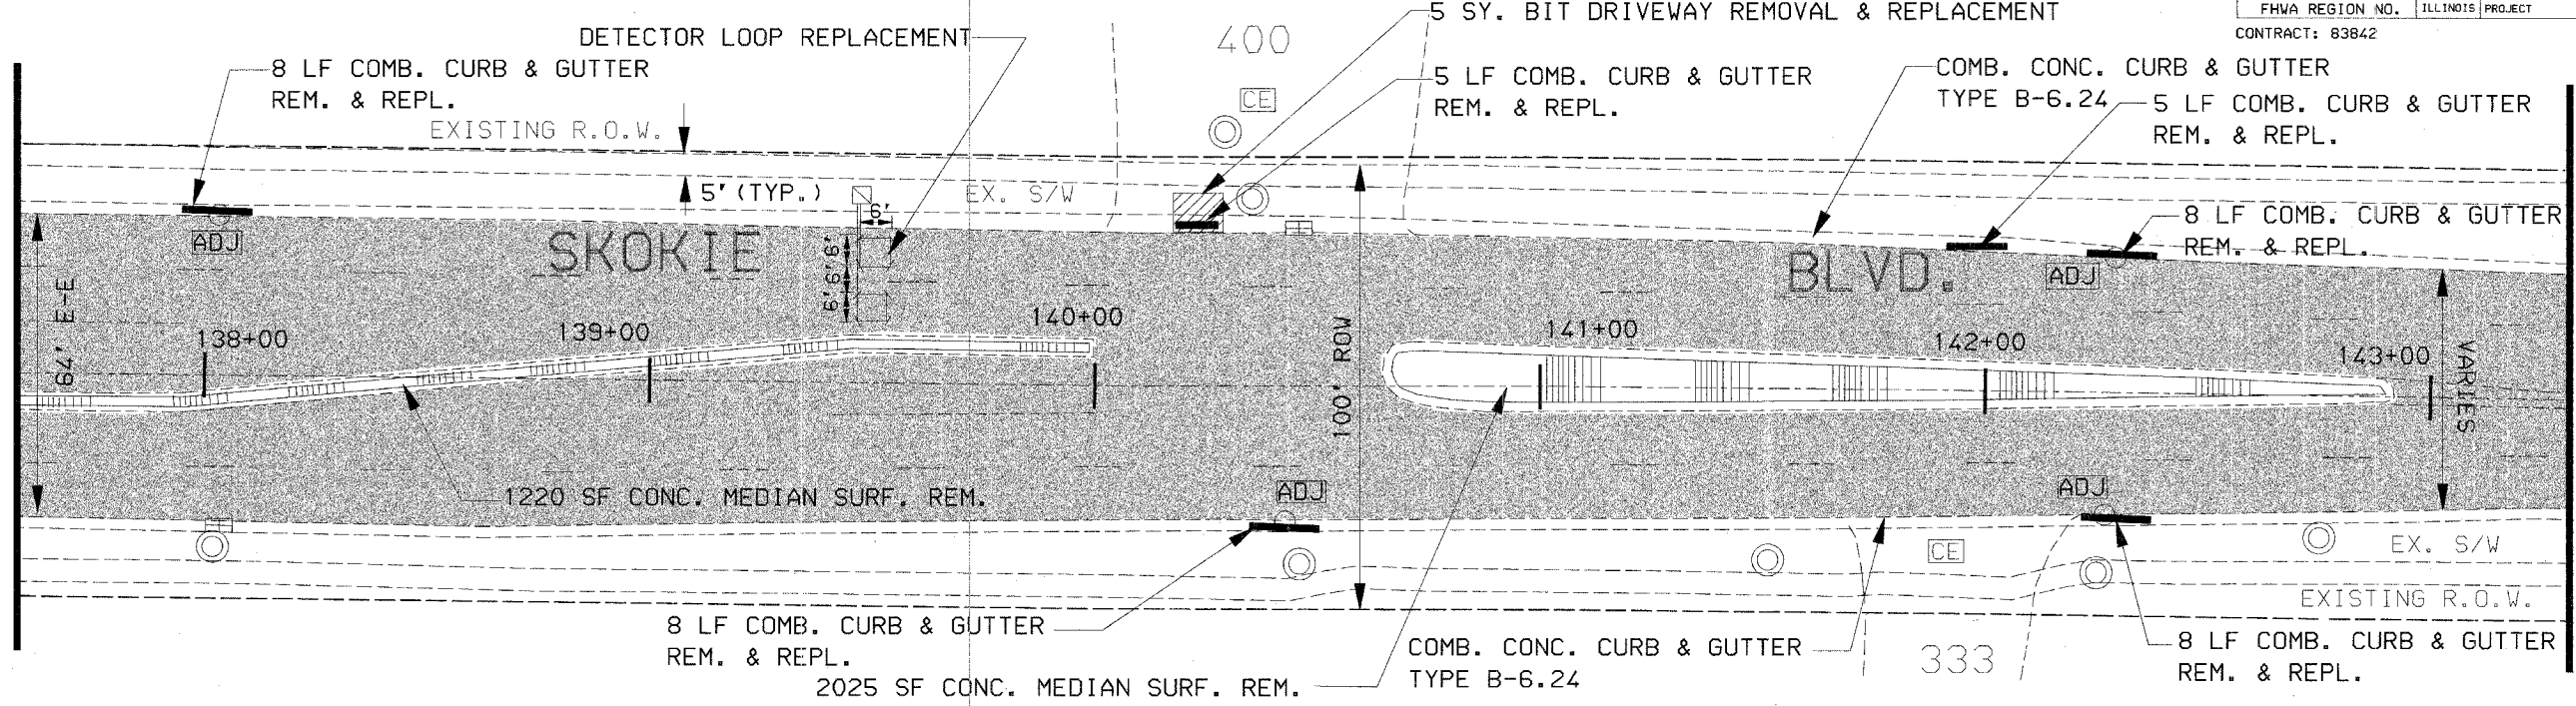

MATCH LINE STA. 143+25

MATCH LINE STA. 143+25

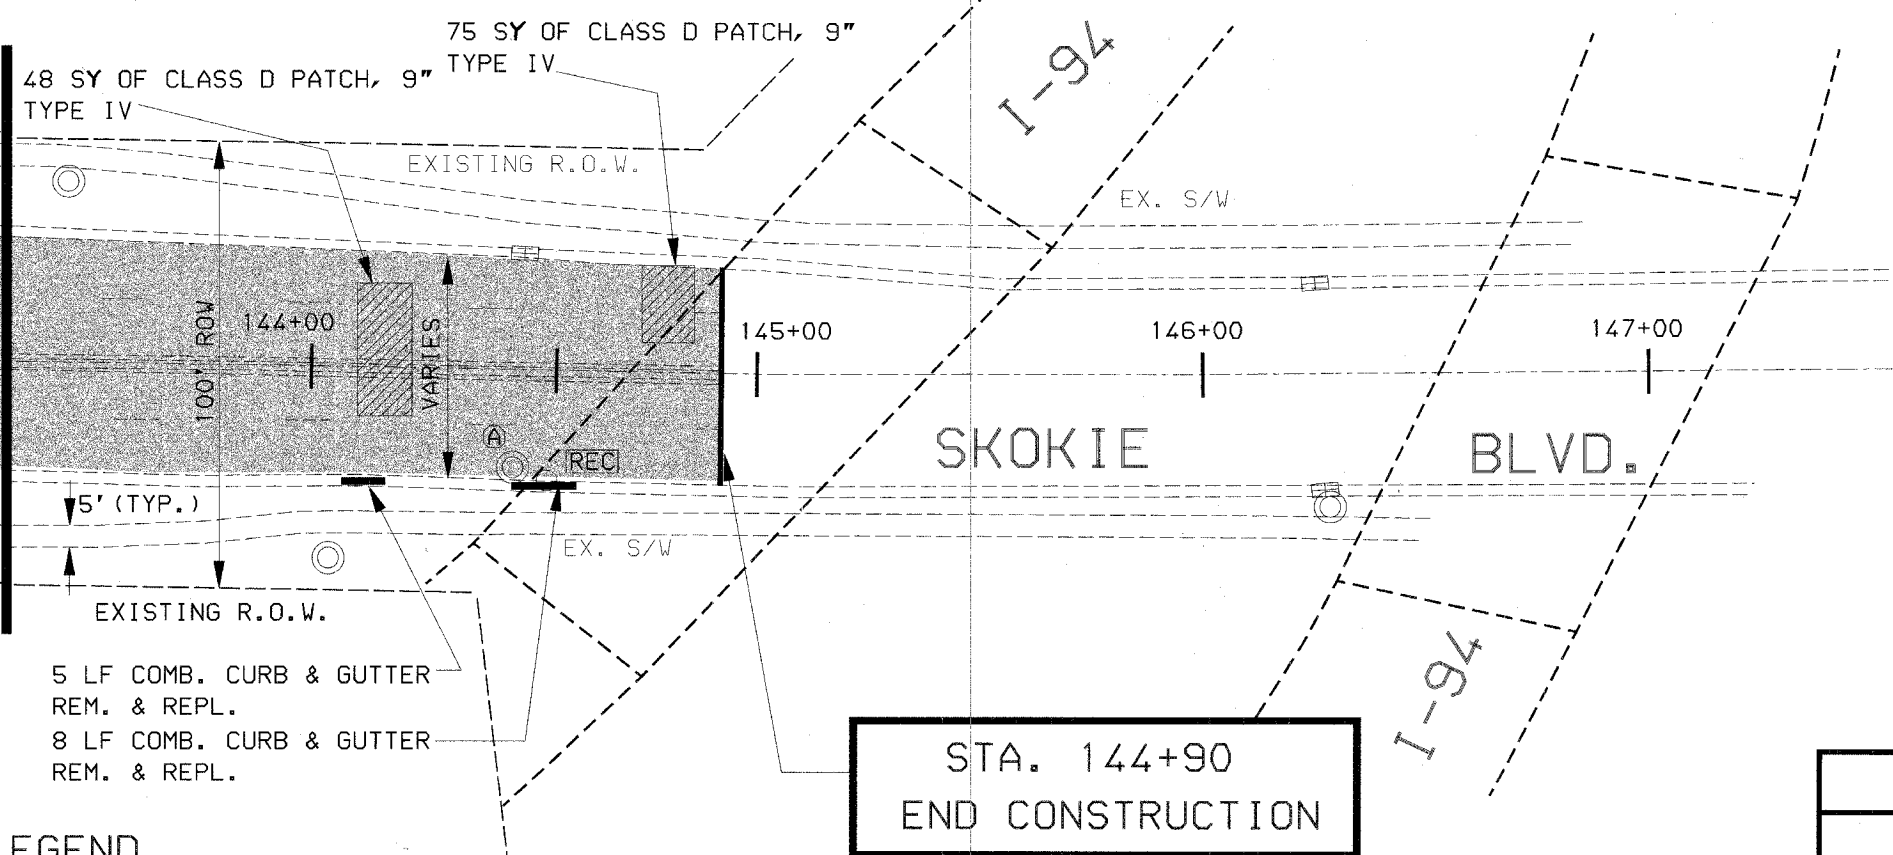

**LEGEND**

- ADJ CATCH BASINS TO BE ADJUSTED
- A FRAMES AND LIDS TO BE ADJUSTED (SPECIAL)
- REC CATCH BASINS TO BE RECONSTRUCTED
- A FRAMES AND GRATES, TYPE 21

STA. 144+90  
END CONSTRUCTION

<b>VILLAGE OF NORTHBROOK</b>	
SKOKIE BOULEVARD RESURFACING EXISTING AND PROPOSED PLAN STA. 137+50 TO STA. 144+90	
DESIGN: JWH	DATE: 1/19/06
DRAWN: JWH	SCALE: 20'
CHECKED: CRT	FILE NO.: