
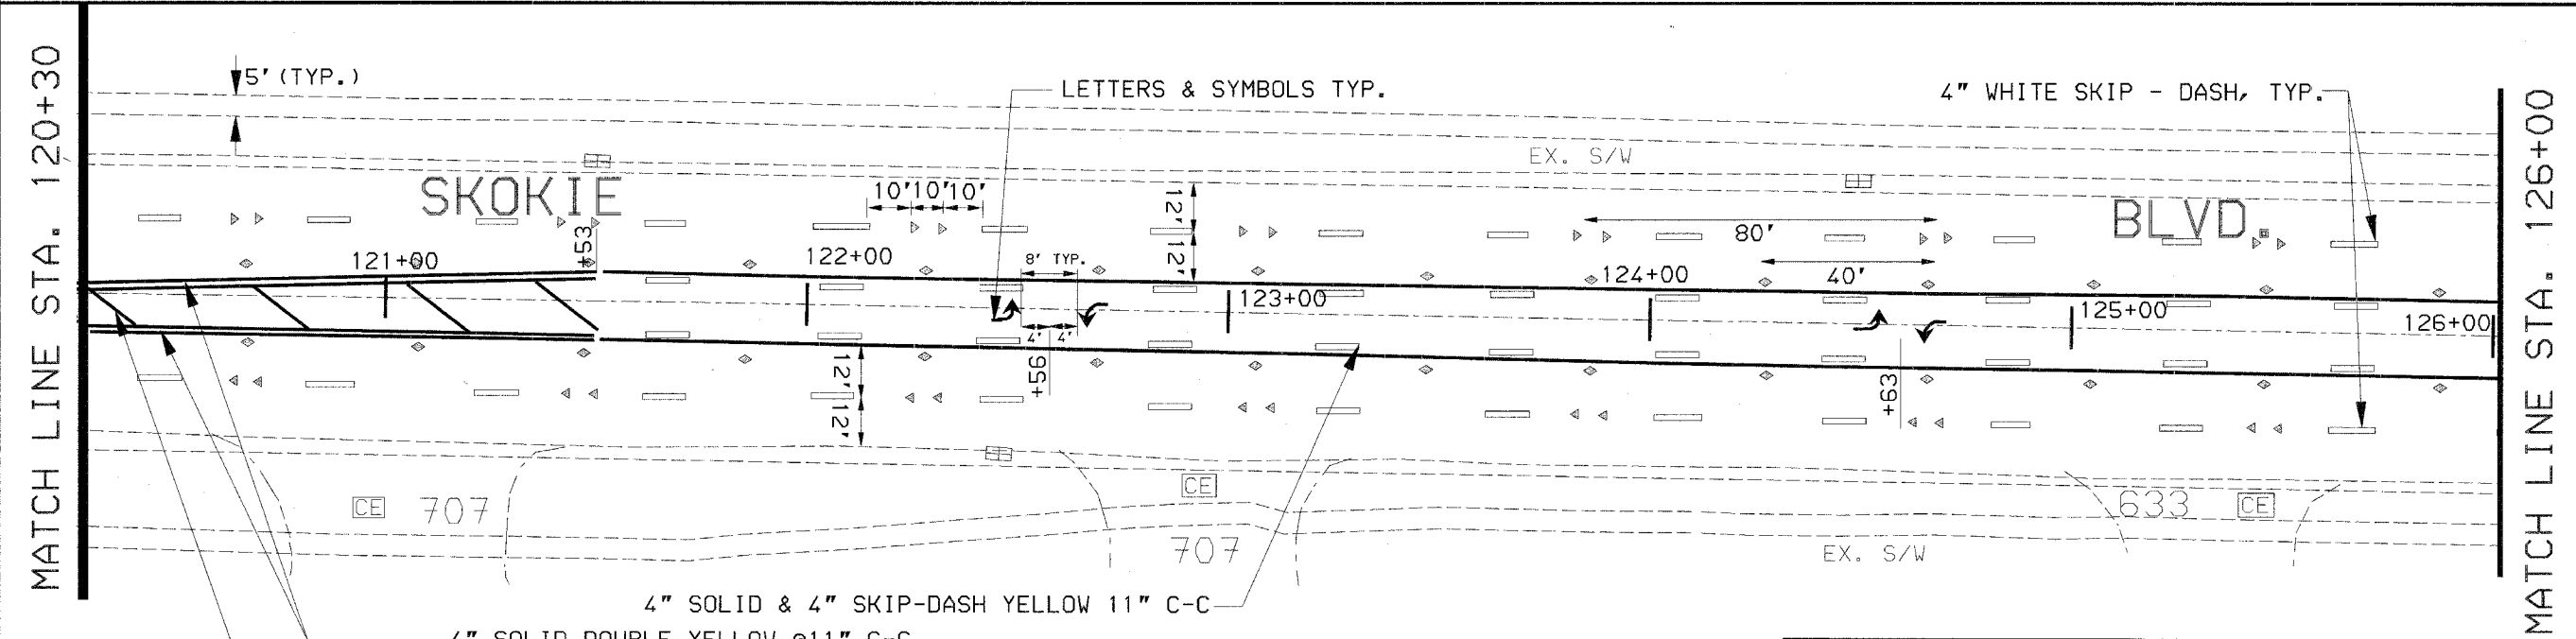


F.A.U. ROUTE	SECTION	COUNTY	TOTAL SHEETS	SHEET NO.
2771	02-00136-00-RS	COOK	27	14
FHWA REGION NO.		ILLINOIS PROJECT		
CONTRACT: 83842				

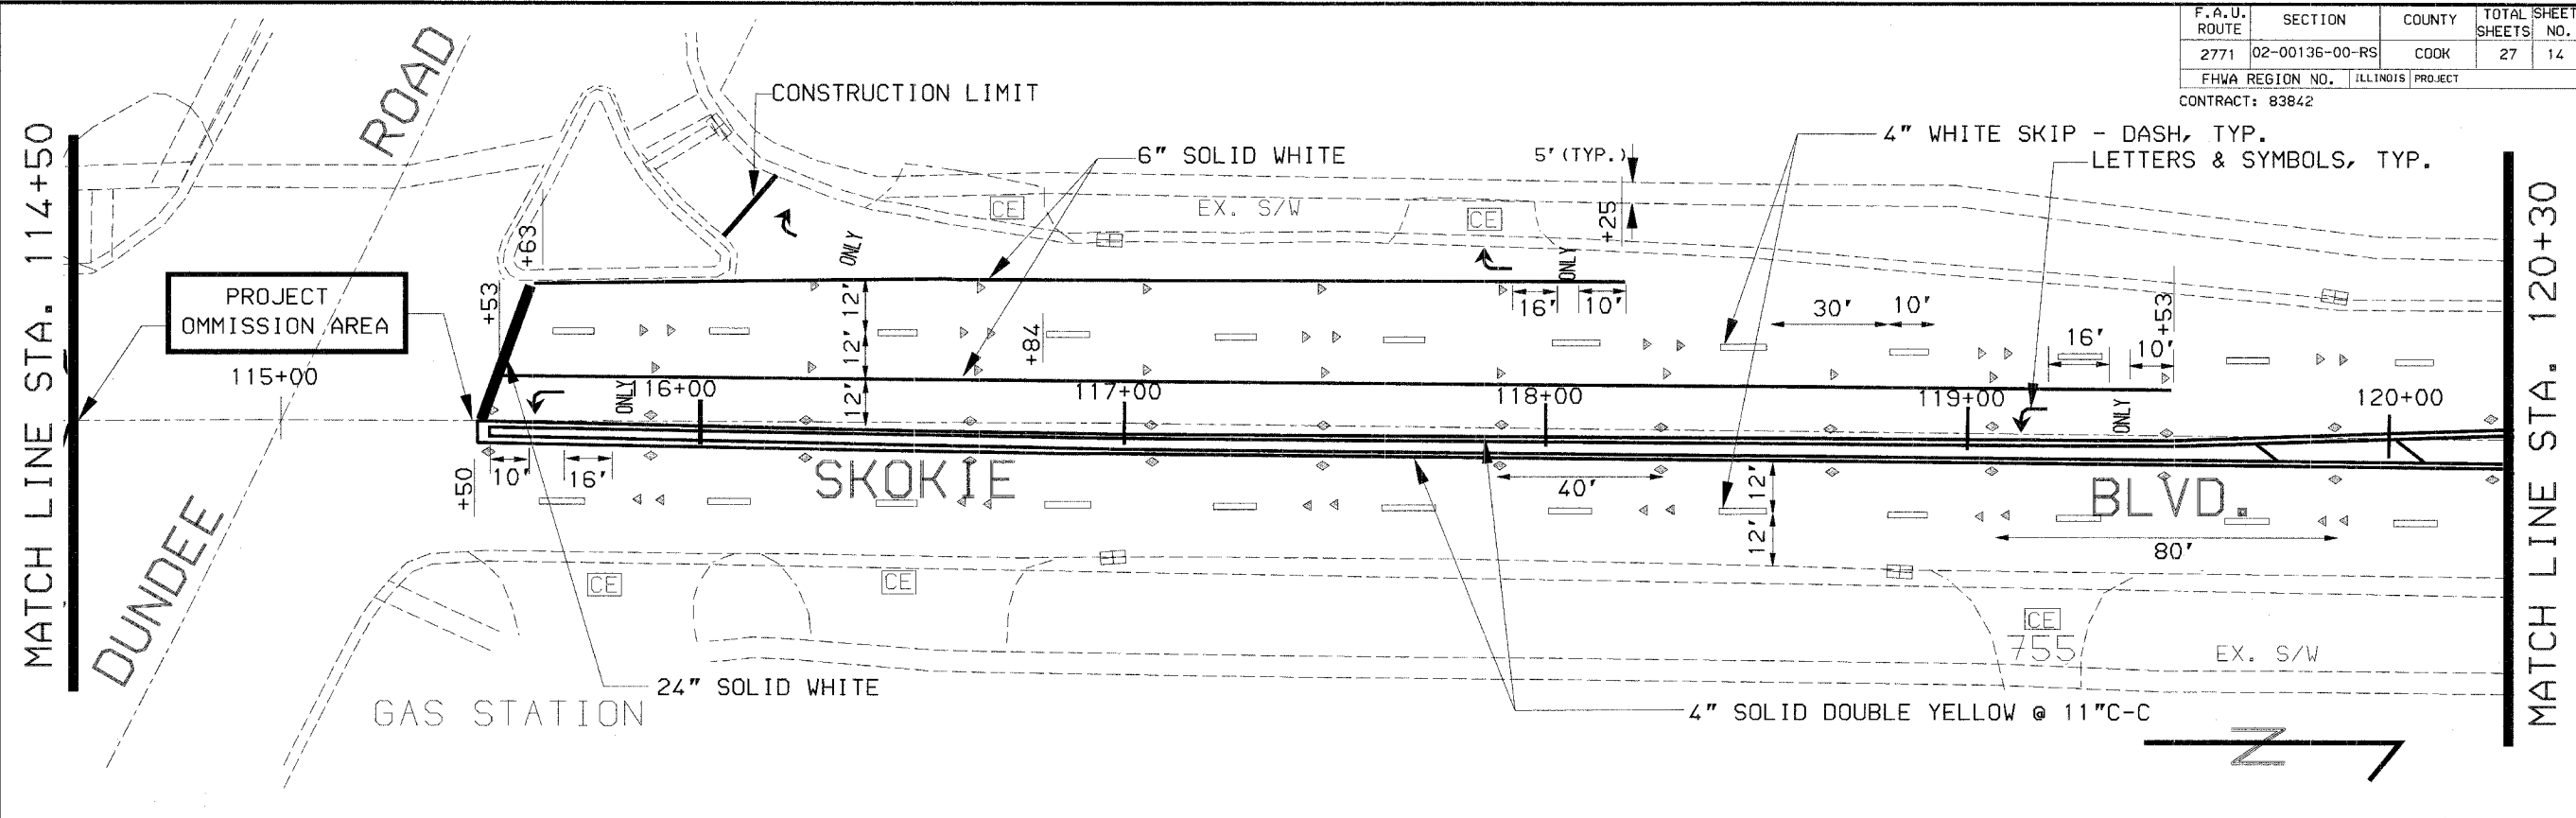

4" SOLID & 4" SKIP-DASH YELLOW 11" C-C  
 4" SOLID DOUBLE YELLOW @11" C-C  
 12" SOLID YELLOW DIAGONALS  
 5 EQUALLY SPACE, TYP.

<b>VILLAGE OF NORTHBROOK</b>	
SKOKIE BOULEVARD RESURFACING EXISTING AND PROPOSED PAVEMENT MARKINGS STA. 115+47 TO STA. 126+00	
DESIGN: JWH	DATE: 1/19/06
DRAWN: JWH	SCALE: 20'
CHECKED: CRT	FILE NO.: