
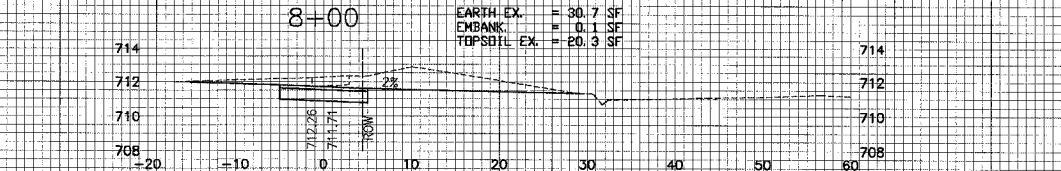
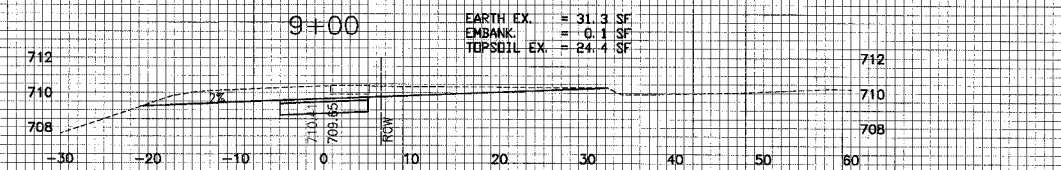
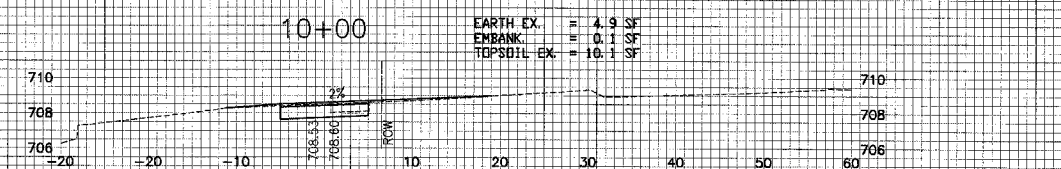
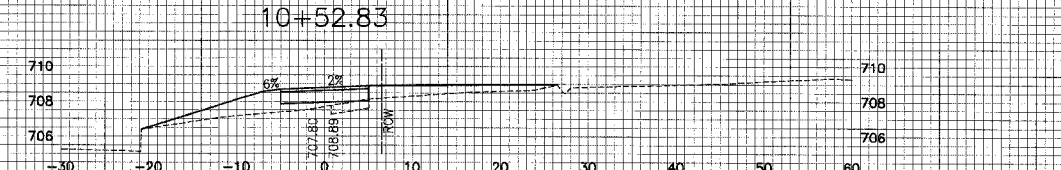
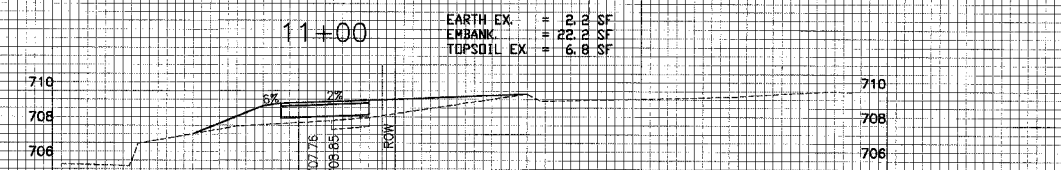
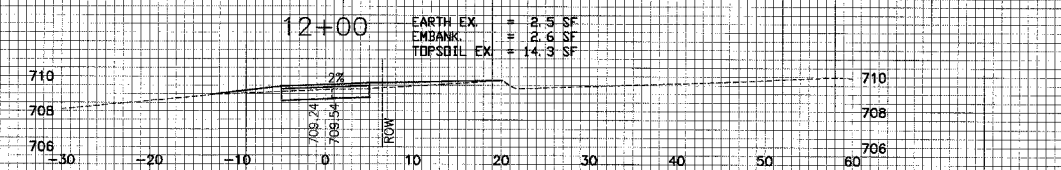
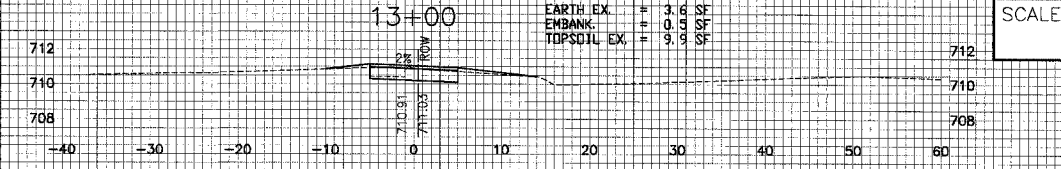
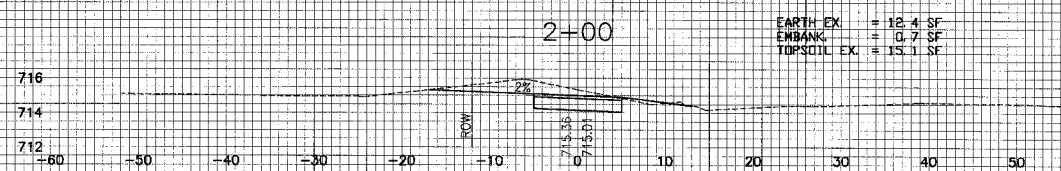
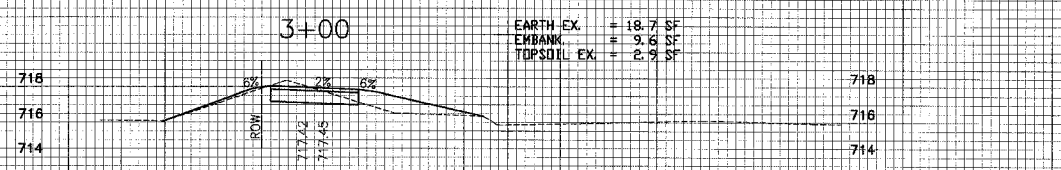
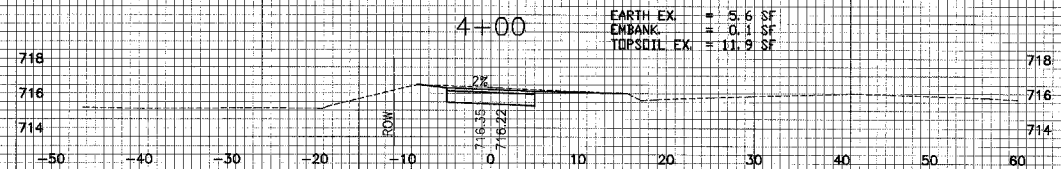
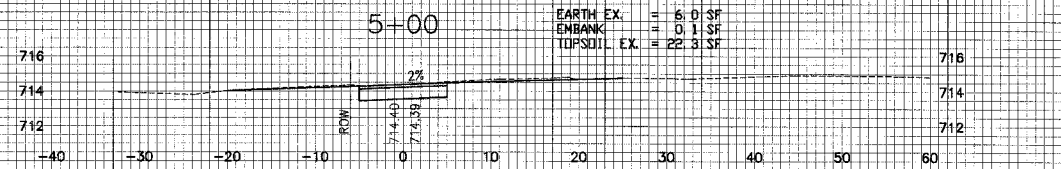
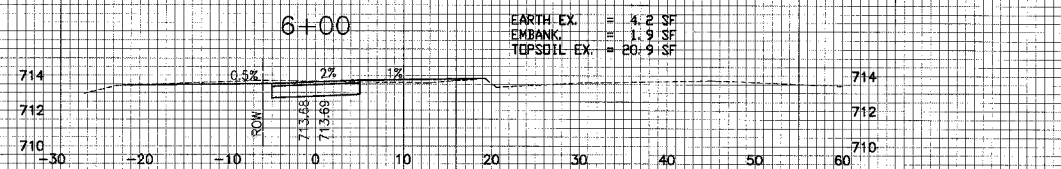


SCALE: VERT. = 1"=5'
HORIZ. = 1"=10'

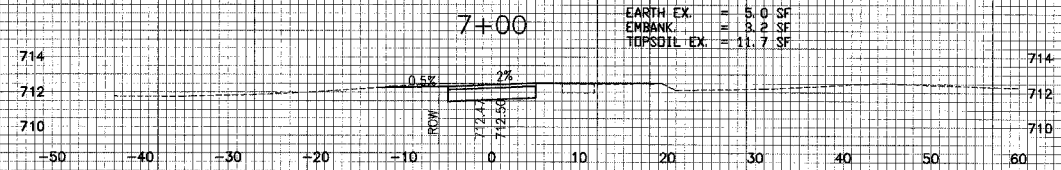

COPYRIGHT © 2005, BY BAXTER & WOODMAN, INC.
STATE OF ILLINOIS - PROJECT NO. 04-00023-00-BT
DRAWN BY: JWP
CHECKED BY: JWP
DATE: 12-12-05

CONSULTANTS	REV. NO.	DATE	DESCRIPTION
	1	02-27-06	PER IDOT REVIEW

* - REFER TO EQUIPMENT MANUFACTURER'S SHOP DRAWINGS

50686XSEC.DWG AJP 02-27-06 15:00

BAXTER & WOODMAN
Consulting Engineers

Baxter & Woodman
Crystal Lake, Illinois 815.459.1260
Burlington, Wisconsin 262.763.7834
Mokena, Illinois 708.478.2090
DeKalb, Illinois 815.787.3111
Crawfordsville, Indiana 847.223.5088
Rockford, Illinois 815.489.1551

VILLAGE OF OLYMPIA FIELDS, ILLINOIS
203RD STREET BIKEWAY

CROSS SECTIONS
STA. 1+30.97 TO STA. 13+00

DESIGNED BY MCU	SCALE AS NOTED
DRAWN BY NJP	PROJECT NO. 050686
CHECKED BY NJP	SHEET NO.
DATE 12-12-05	9 OF 12