

F.A.P. RTE.	SECTION	COUNTY	TOTAL SHEETS	SHEET NO.
06-00096-00-SW	DJ PAGE	ILLINOIS	16	4
FEDERAL RD. DIST. NO.		ILLINOIS FEDERAL AID PROJECT		
CONTRACT: 83851				


63RD

STREET

CONNAMARA COURT

EXISTING SIDEWALK


Scale For Microlining
Millimeters
Inches

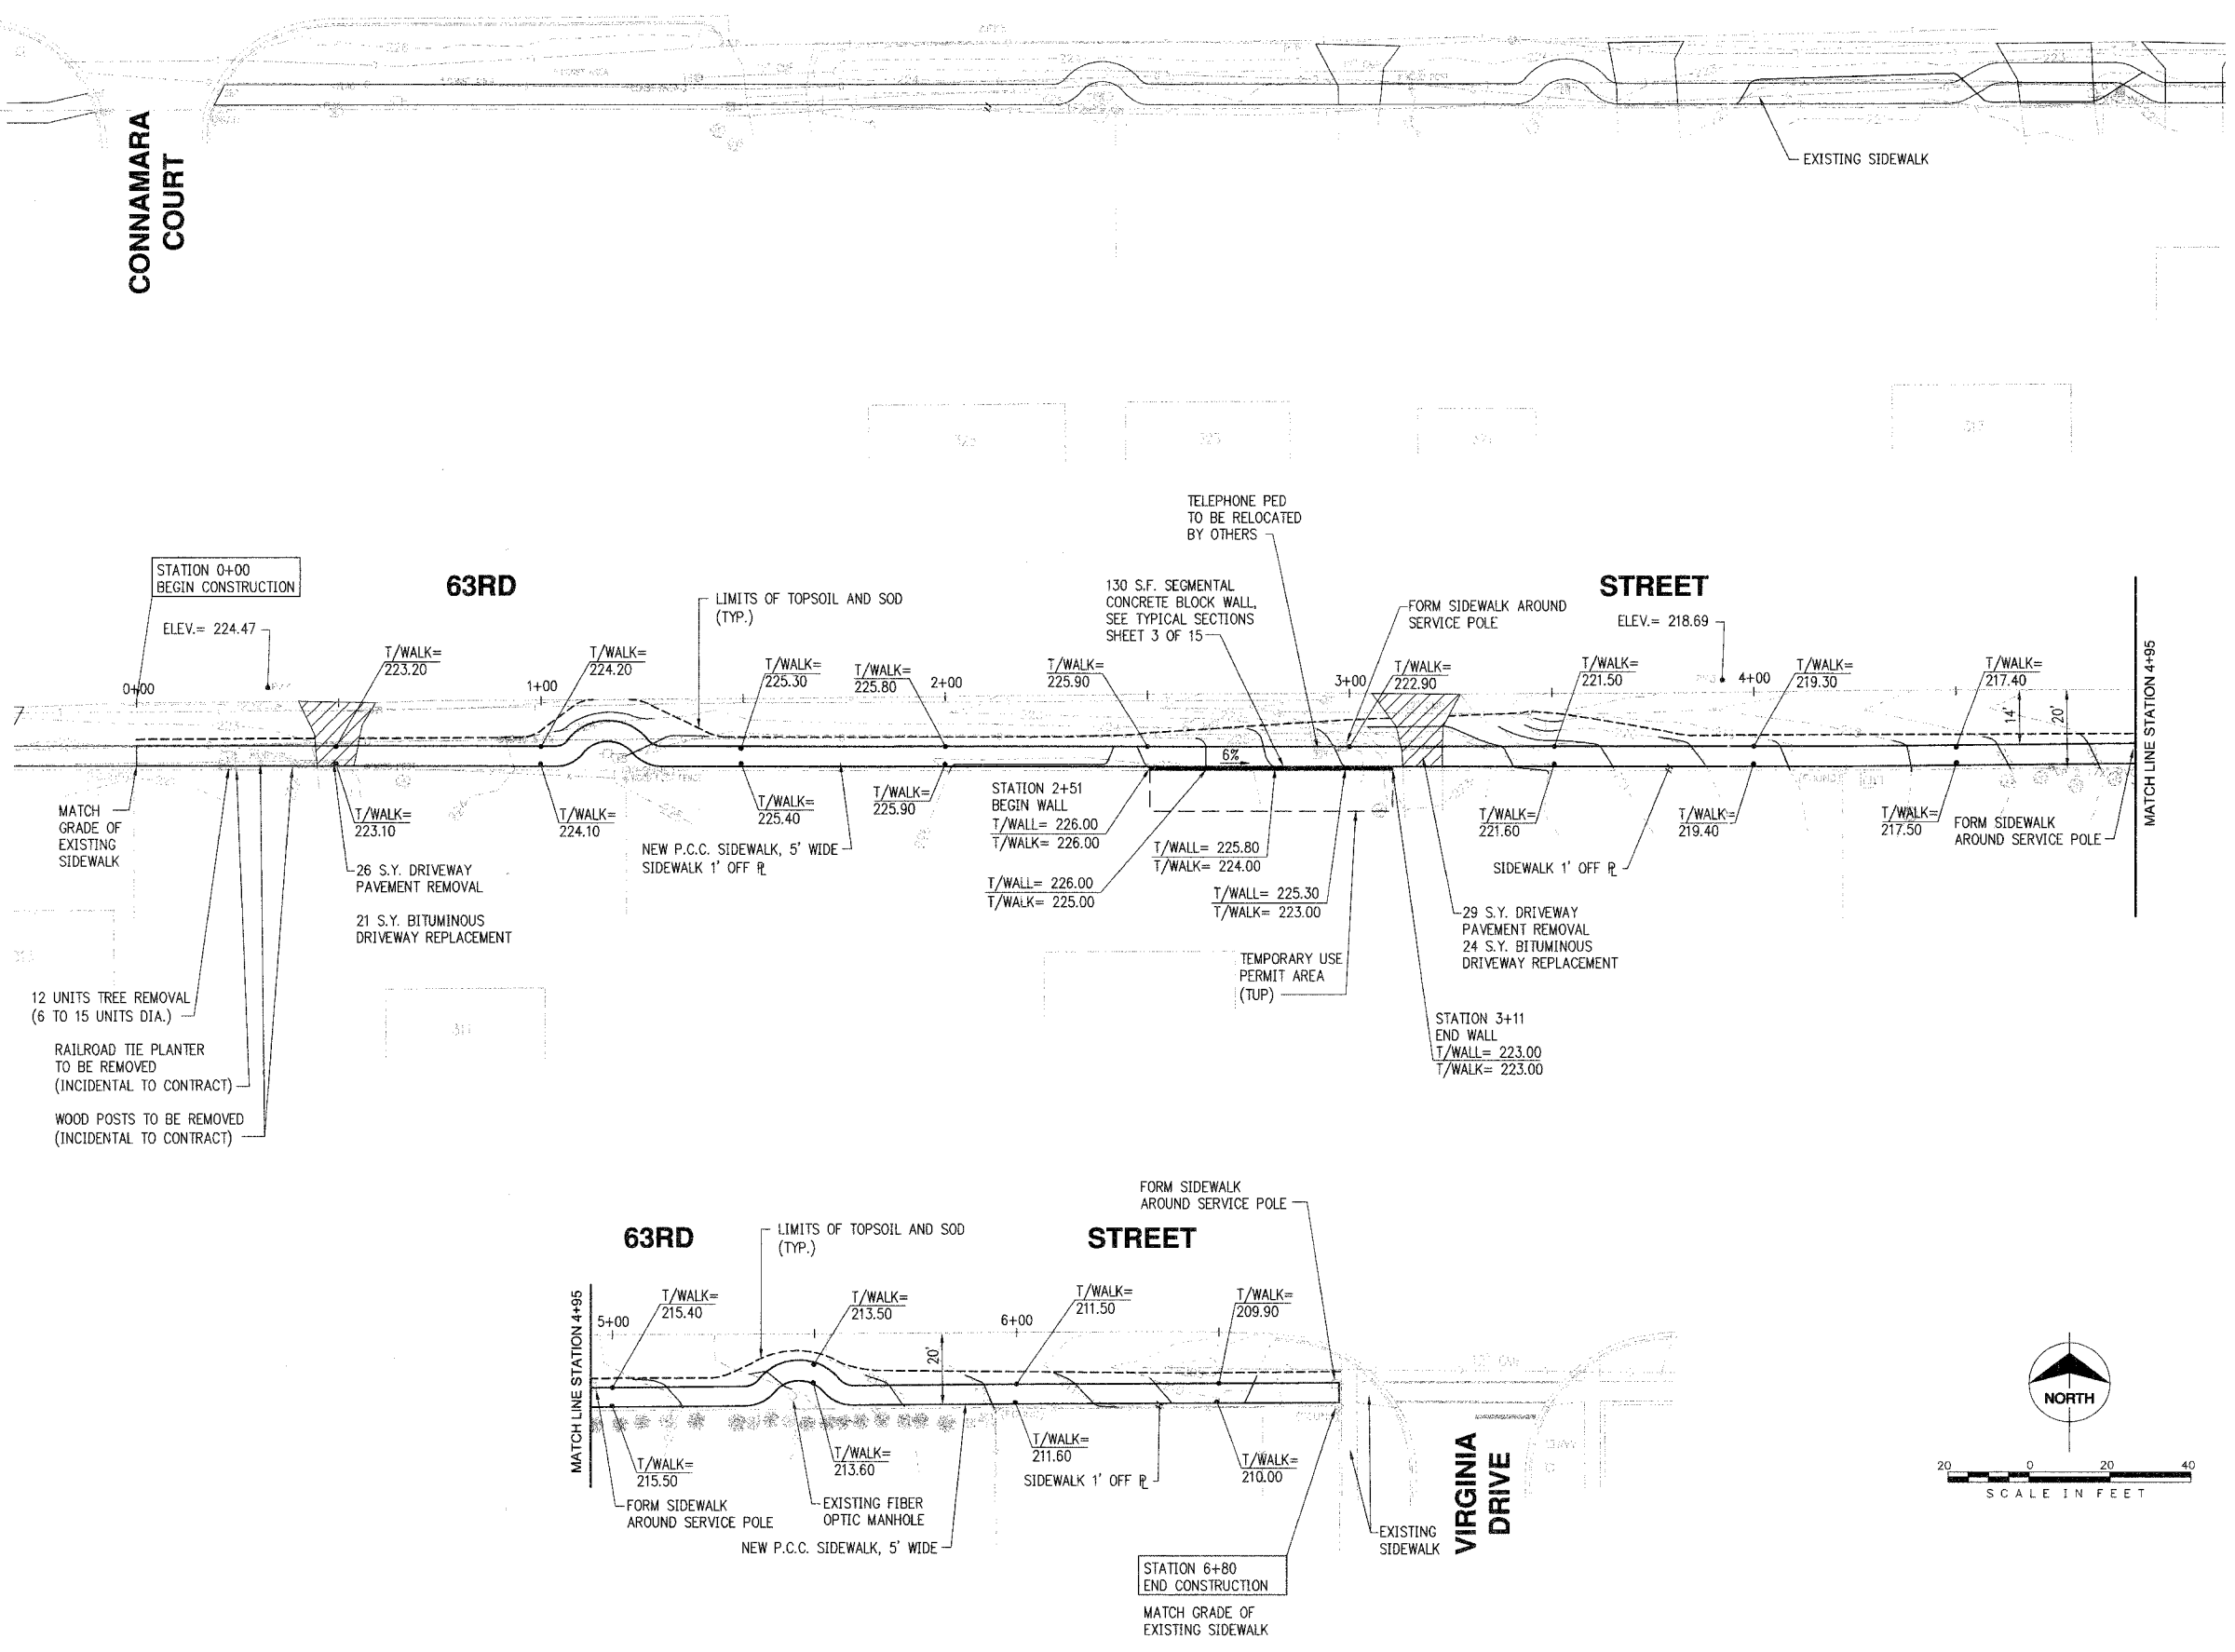

63RD

STREET

VIRGINIA DRIVE

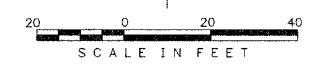

no.	date	by	ckd	description



date	11-11-05	detailed	G. ALVAREZ
designed	M. KUNTZ	checked	A. BRYANT



VILLAGE OF WESTMONT 2006 CMAQ SIDEWALK PROJECT 63RD STREET PLAN STA. 0+00 TO VIRGINIA DRIVE	
project	39606
contract	
drawing	
rev.	
sheet	4 of 16 sheets
file I:\WESTMONT\39606-2006 SW DESIGN\CAD\BID\39606CPO01	