

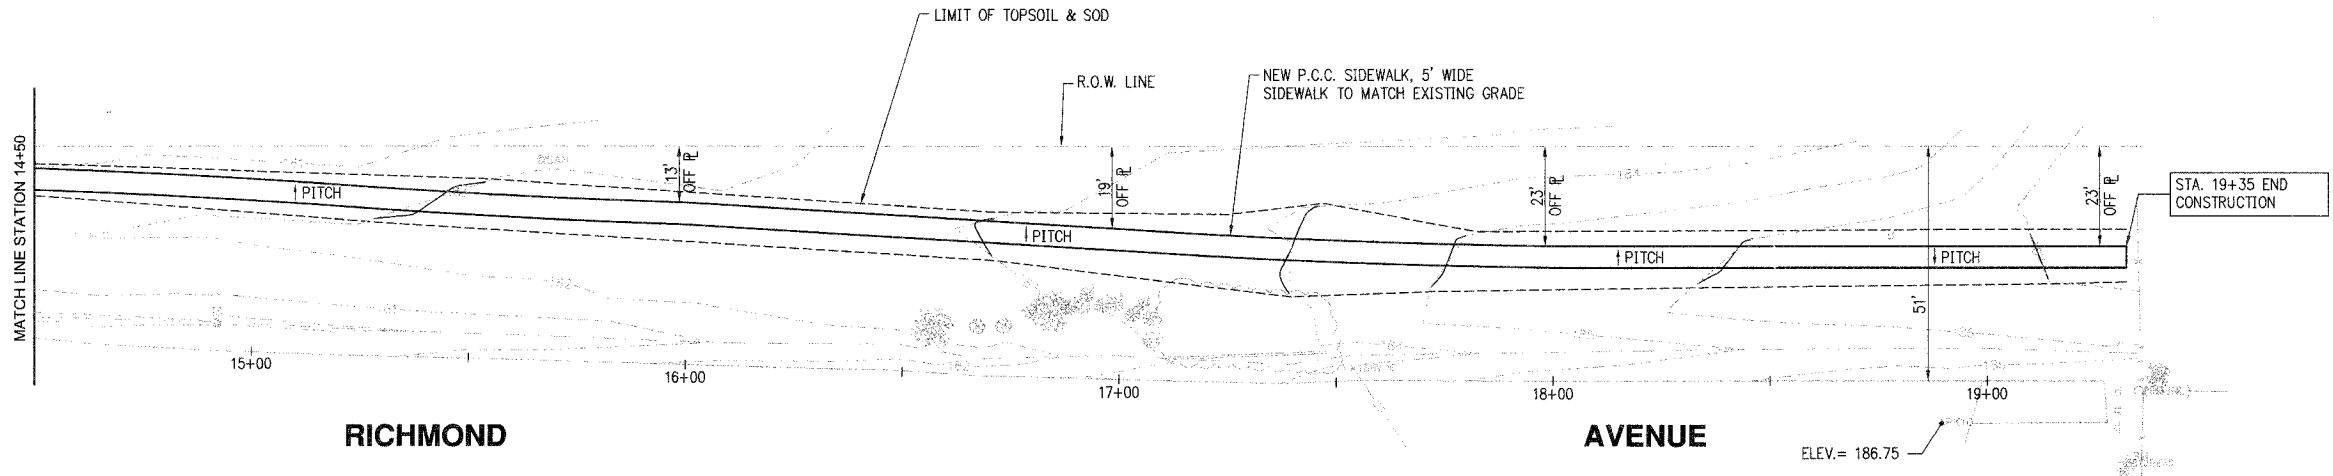


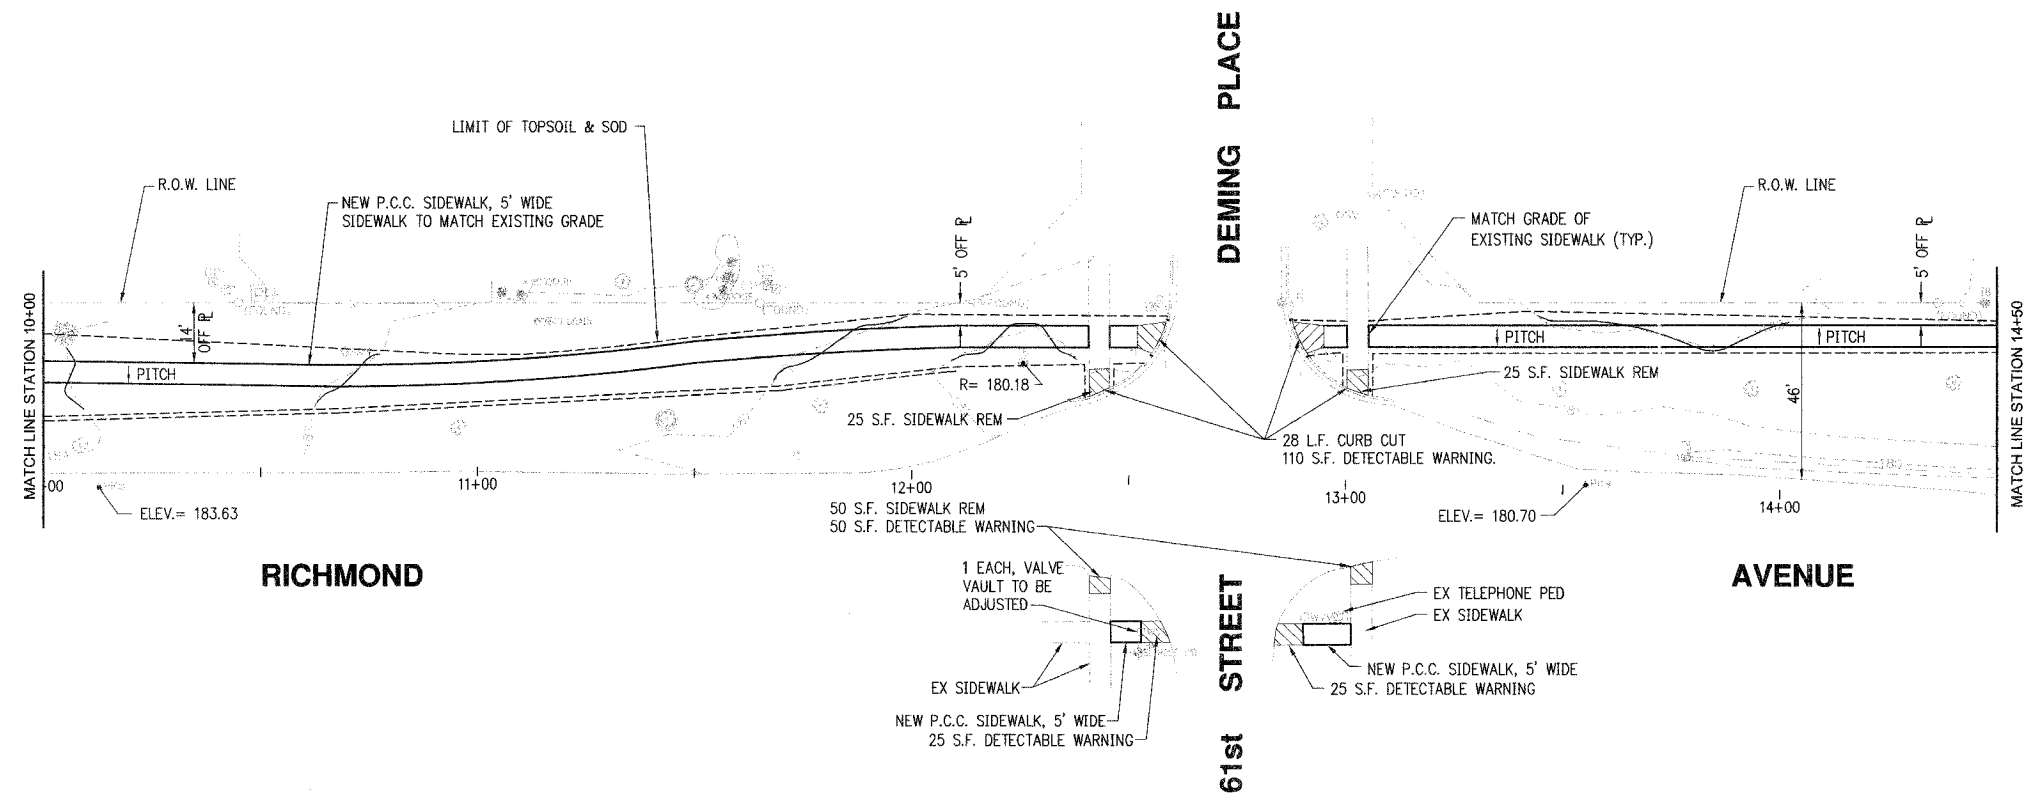

F.A.P. RTE.	SECTION	COUNTY	TOTAL SHEETS	SHEET NO.
06-00096-00-SW	DJ PAGE	ILLINOIS	16	7
FEDERAL RD. DIST. NO.		FEDERAL AID PROJECT		
CONTRACT: 83851				

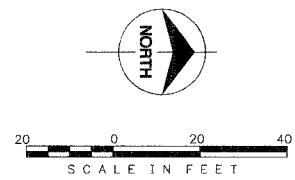

Scale For Microfilming  
Millimeters  
Inches

COPYRIGHT © 2006 BURNS AND MCDONNELL ENGINEERING COMPANY, INC.



no.	date	by	ckd	description
				
date		detailed		
11-11-05		G. ALVAREZ		
designed		checked		
M. KUNTZ		A. BRYANT		
				
VILLAGE OF WESTMONT 2006 CMAQ SIDEWALK PROJECT RICHMOND AVENUE PLAN STA. 10+00 TO STA. 19+35				
project		contract		
39606				
drawing		rev.		
sheet 7		of 16		sheets
file: \\WESTMONT\39606-2006 SW DESIGN\CAD\BID\39606CP006				