



F.A.P. RTE.	SECTION	COUNTY	TOTAL SHEETS	SHEET NO.
06-00096-00-SW	DU PAGE	ILLINOIS	16	10
FEDERAL RD. DIST. NO.	ILLINOIS FEDERAL AID PROJECT			
CONTRACT: 83851				

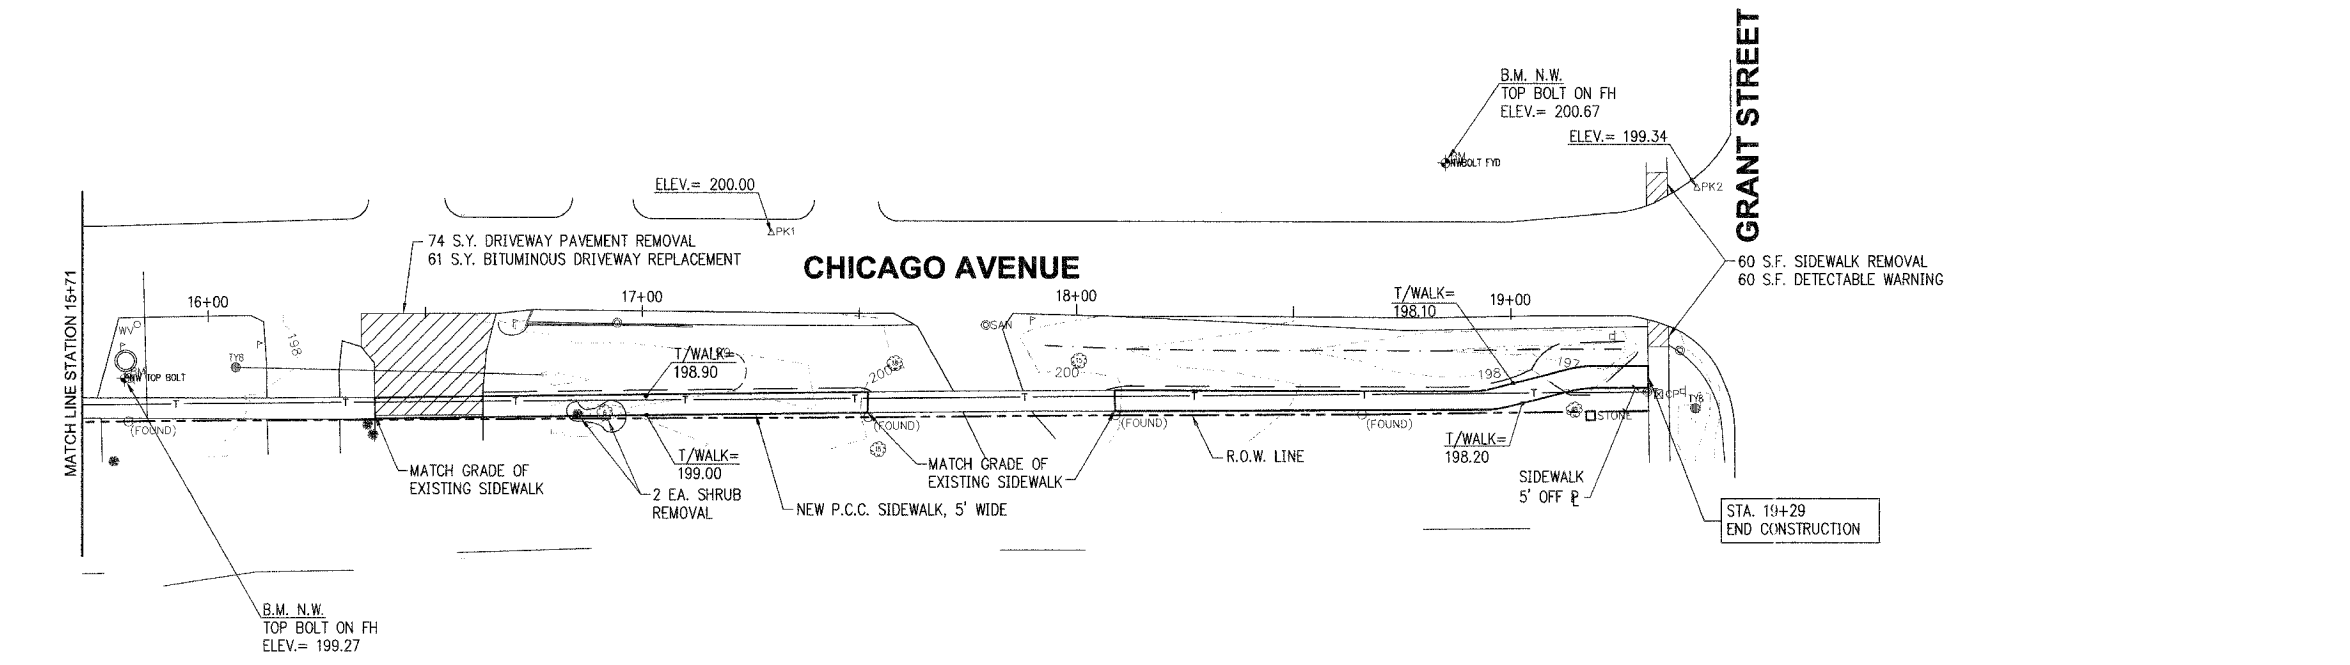

no.	date	by	ckd	description

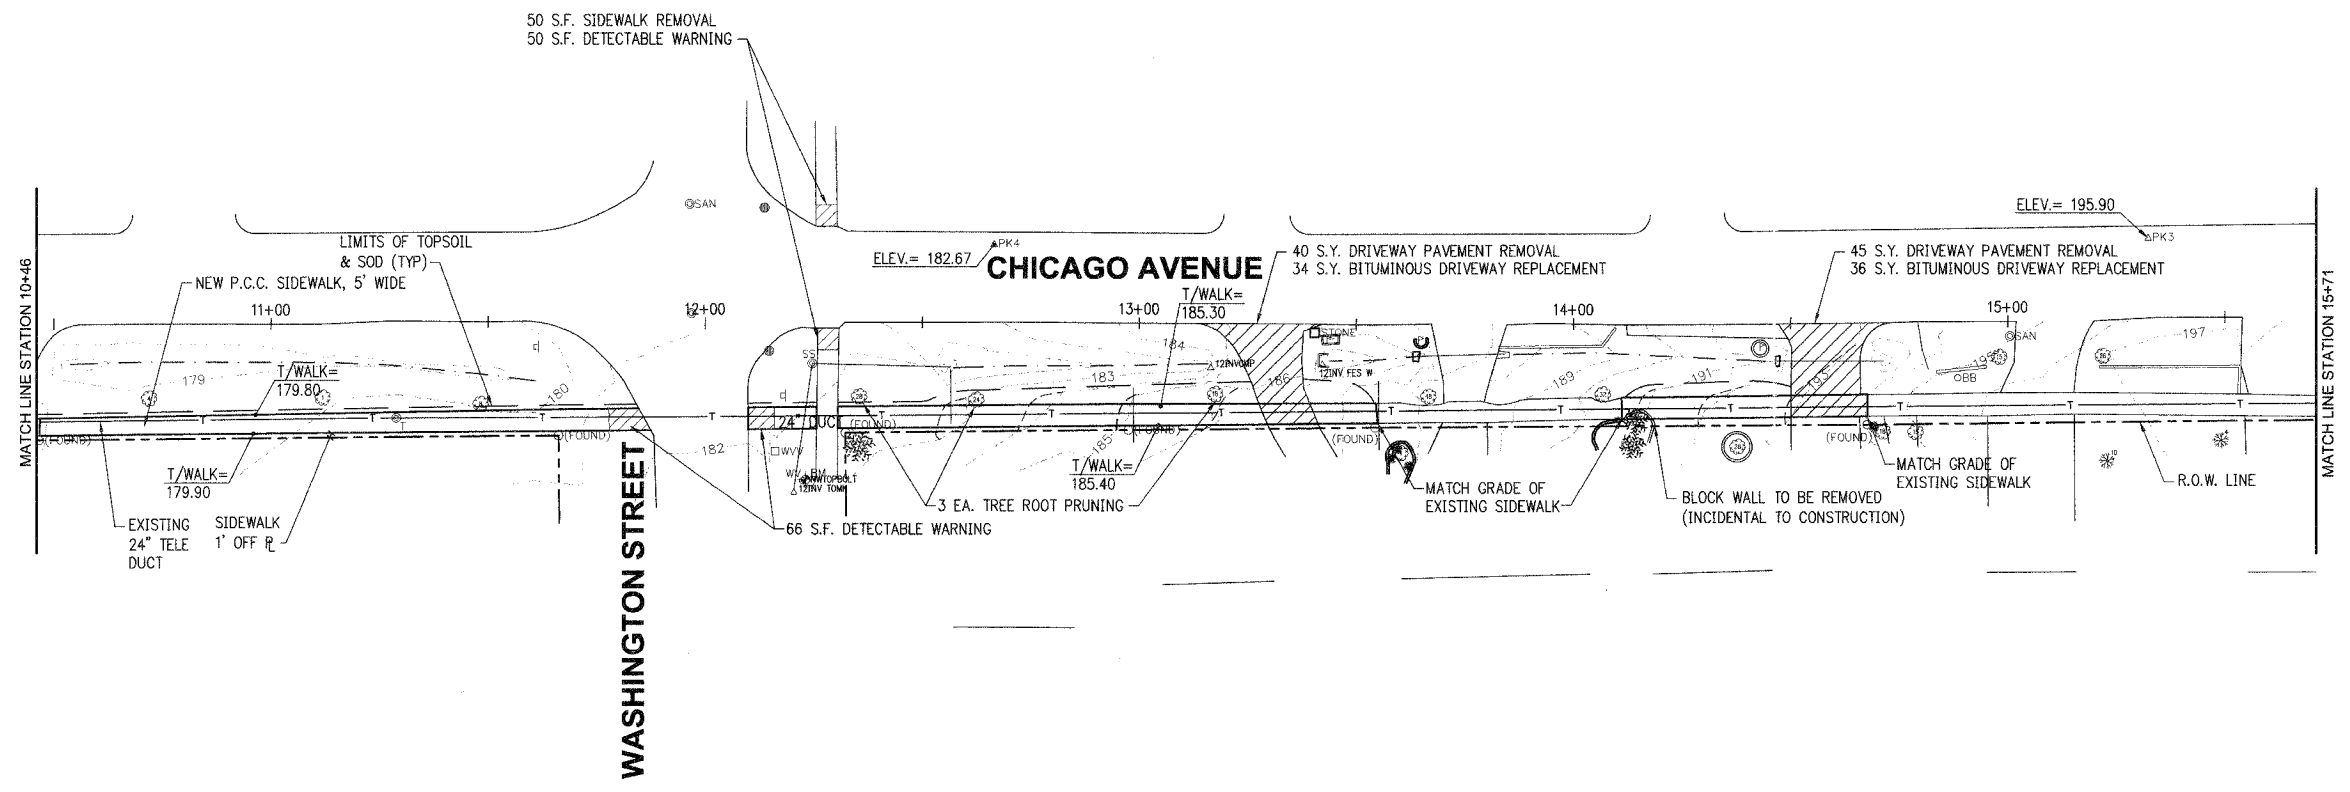

date	11-11-05	detailed	G. ALVAREZ
designed	M. KUNTZ	checked	A. BRYANT



VILLAGE OF WESTMONT	
2006 CMAQ SIDEWALK PROJECT	
CHICAGO AVENUE PLAN	
STA. 10+46 TO GRANT STREET	
project	contract
39606	
drawing	rev.
sheet 10	of 16 sheets
file I:\WESTMONT\39606-2006 SW DESIGN\CAD\BID\39606C08	

Scale For Microfilming

Inches

COPYRIGHT © 2006 BURNS AND MCDONNELL ENGINEERING COMPANY, INC.