

SMITH ENGINEERING CONSULTANTS, INC.
 CIVIL/STRUCTURAL ENGINEERS AND SURVEYORS
 4500 PRIME PARKWAY, SUITE 201
 MCHENRY, ILLINOIS 60050
 PH: 815-385-1770 FAX: 815-385-1781
 www.smithengineering.com E-MAIL: sec@smithengineering.com
 MCHENRY HUNTLEY YORKVILLE
 ILLINOIS PROFESSIONAL DESIGN FIRM # 184-000108



STATE OF ILLINOIS
 DEPARTMENT OF TRANSPORTATION
 DIVISION OF HIGHWAYS

PLANS FOR PROPOSED FEDERAL AID HIGHWAY

F.A.U. 168 : JOHNSBURG ROAD
 CHAPEL HILL ROAD TO RINGWOOD ROAD
 MILLING AND RESURFACING
 SECTION NO. 05-00010-00-RS
 PROJECT NO. M-8003(610)
 VILLAGE OF JOHNSBURG
 MCHENRY COUNTY
 C-91-283-06


FOR INDEX OF SHEETS, SEE SHEET NO. 2

SCALES { PLAN: 1" = 20'
 PROFILE HORIZ.: 1" = 20'
 PROFILE VERT.: 1" = 5'
 CROSS SECTIONS HORIZ.: 1" = 2'
 CROSS SECTIONS VERT.: 1" = 5'

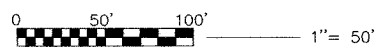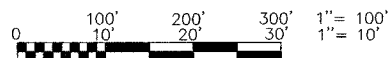

FULL SIZE PLANS HAVE BEEN PREPARED USING STANDARD ENGINEERING SCALES, REDUCED SIZED PLANS WILL NOT CONFORM TO STANDARD SCALES, IN MAKING MEASUREMENTS ON REDUCED PLANS, THE ABOVE SCALES MAY BE USED.

PROJECT LOCATED IN THE
 VILLAGE OF JOHNSBURG

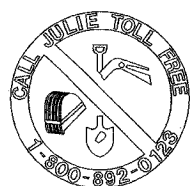


CALL JULIE 1-800-892-0123

WITH THE FOLLOWING:
 COUNTY MCHENRY
 CITY-TOWNSHIP JOHNSBURG - MCHENRY
 SEC. & 1/4 SEC. NO. # 26


48 hours before you dig
 (Excluding Sat., Sun. & Holidays)

CONTRACT NO. 83854

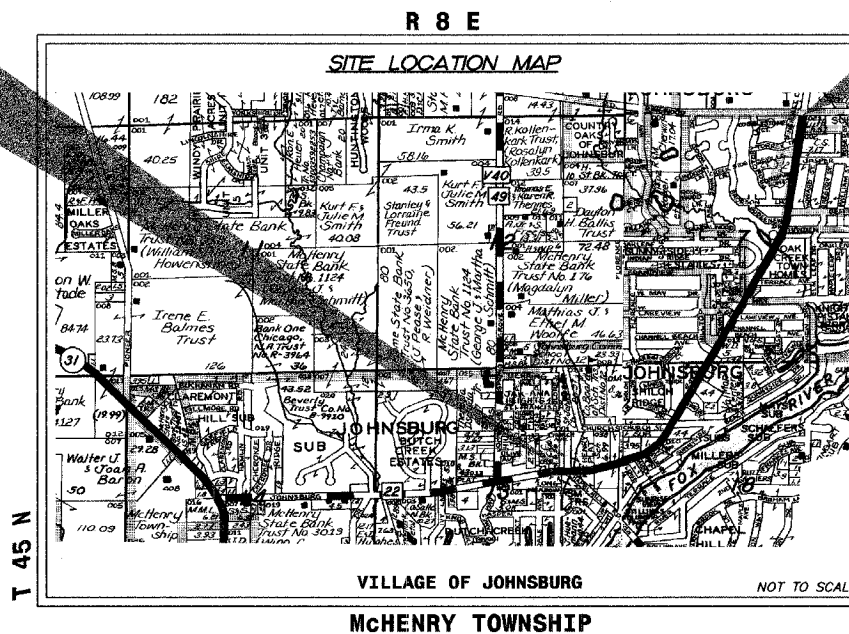

GROSS LENGTH OF PROJECT = 9,907 FEET = 1.876 MILES
 NET LENGTH OF PROJECT = 9,907 FEET = 1.876 MILES

| F.A.U. RTE. | SECTION | COUNTY | TOTAL SHEETS | SHEET NO. |
|--|----------------|---------|--------------|-----------|
| 168 | 05-00010-00-RS | MCHENRY | 25 | 1 |
| PROJECT NO. | | | | |
| FED. ROAD DIST. NO. 1 ILLINOIS HIGHWAY PROJECT 1 | | | | |
| CONTRACT # 83854 | | | | |

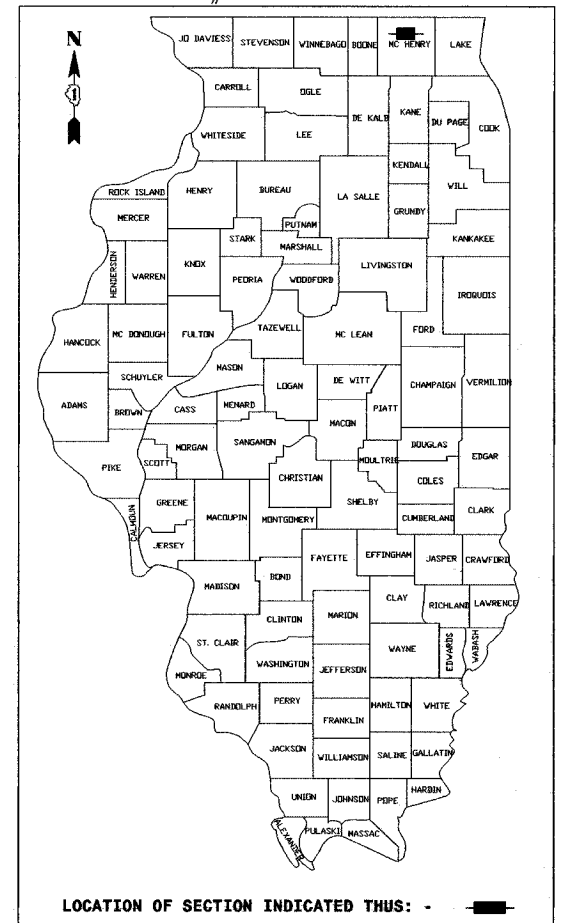

LOCATION OF SECTION INDICATED THUS: -

STATE OF ILLINOIS
 DEPARTMENT OF TRANSPORTATION
 DIVISION OF HIGHWAYS

APPROVED MARCH 10 2006
 LOCAL AGENCY OFFICIAL

PASSED APRIL 12 2006
 LOCAL ROADS ENGINEER

SIGNED April 12 2006
 DEPUTY DIRECTOR OF HIGHWAYS, REGION ENGINEER

PRINTED BY AUTHORITY OF THE
 STATE OF ILLINOIS

PROFESSIONAL ENGINEER'S SIGN & SEAL

Theodore E. Hamilton
 THEODORE E. HAMILTON P.E.
 3/8/06

DATE: 11/30/07
 LICENSE EXPIRES:

FEDERAL AID DESIGN ENGINEER: JESSICA MILLER (847) 705-4487

PLOT FILE GEN
 DATE FILE
 03/10/06-611.DWG