


F.A.U. RTE.	SECTION	COUNTY	TOTAL SHEETS	SHEET NO.
168	05-00010-00-RS	MCHENRY	25	5
STA.	TO STA.			
FED. ROAD DIST. NO. 1	ILLINOIS	HIGHWAY PROJECT		
CONTRACT # B3854				

BEGIN JOHNSBURG ROAD IMPROVEMENTS AT STA. 103+33

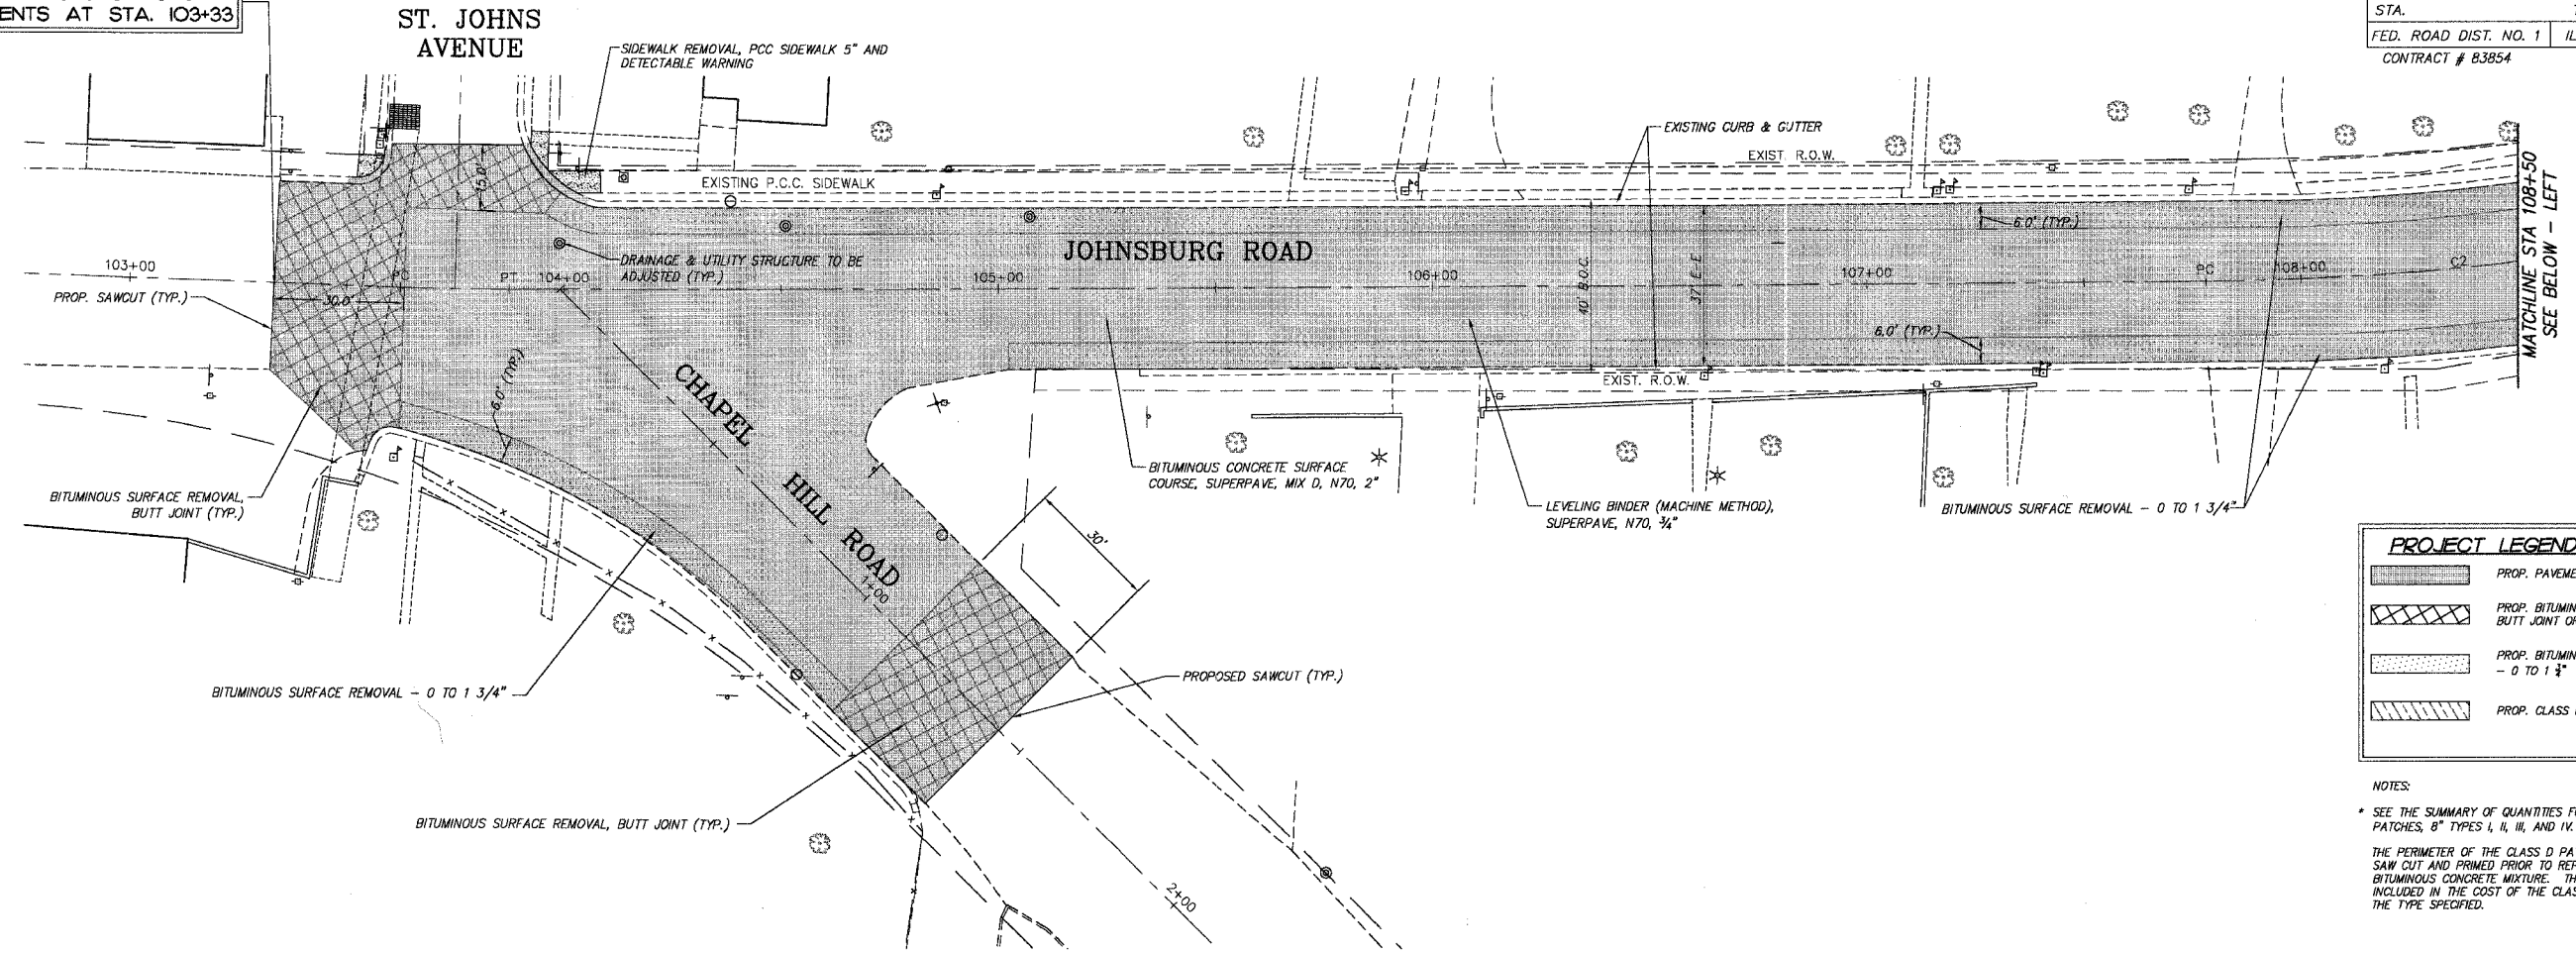


**PROJECT LEGEND:**

- PROP. PAVEMENT RESURFACING AREA
- PROP. BITUMINOUS SURFACE REMOVAL BUTT JOINT OR BUTT JOINT DRIVEWAY
- PROP. BITUMINOUS SURFACE REMOVAL - 0 TO 1 3/4\"/>
- PROP. CLASS D PATCHES, 8\"/>

**NOTES:**

\* SEE THE SUMMARY OF QUANTITIES FOR CLASS D PATCHES, 8\"/>

THE PERIMETER OF THE CLASS D PATCHES SHALL BE SAW CUT AND PRIMED PRIOR TO REPLACEMENT WITH THE BITUMINOUS CONCRETE MIXTURE. THIS WORK IS INCLUDED IN THE COST OF THE CLASS D PATCHES OF THE TYPE SPECIFIED.

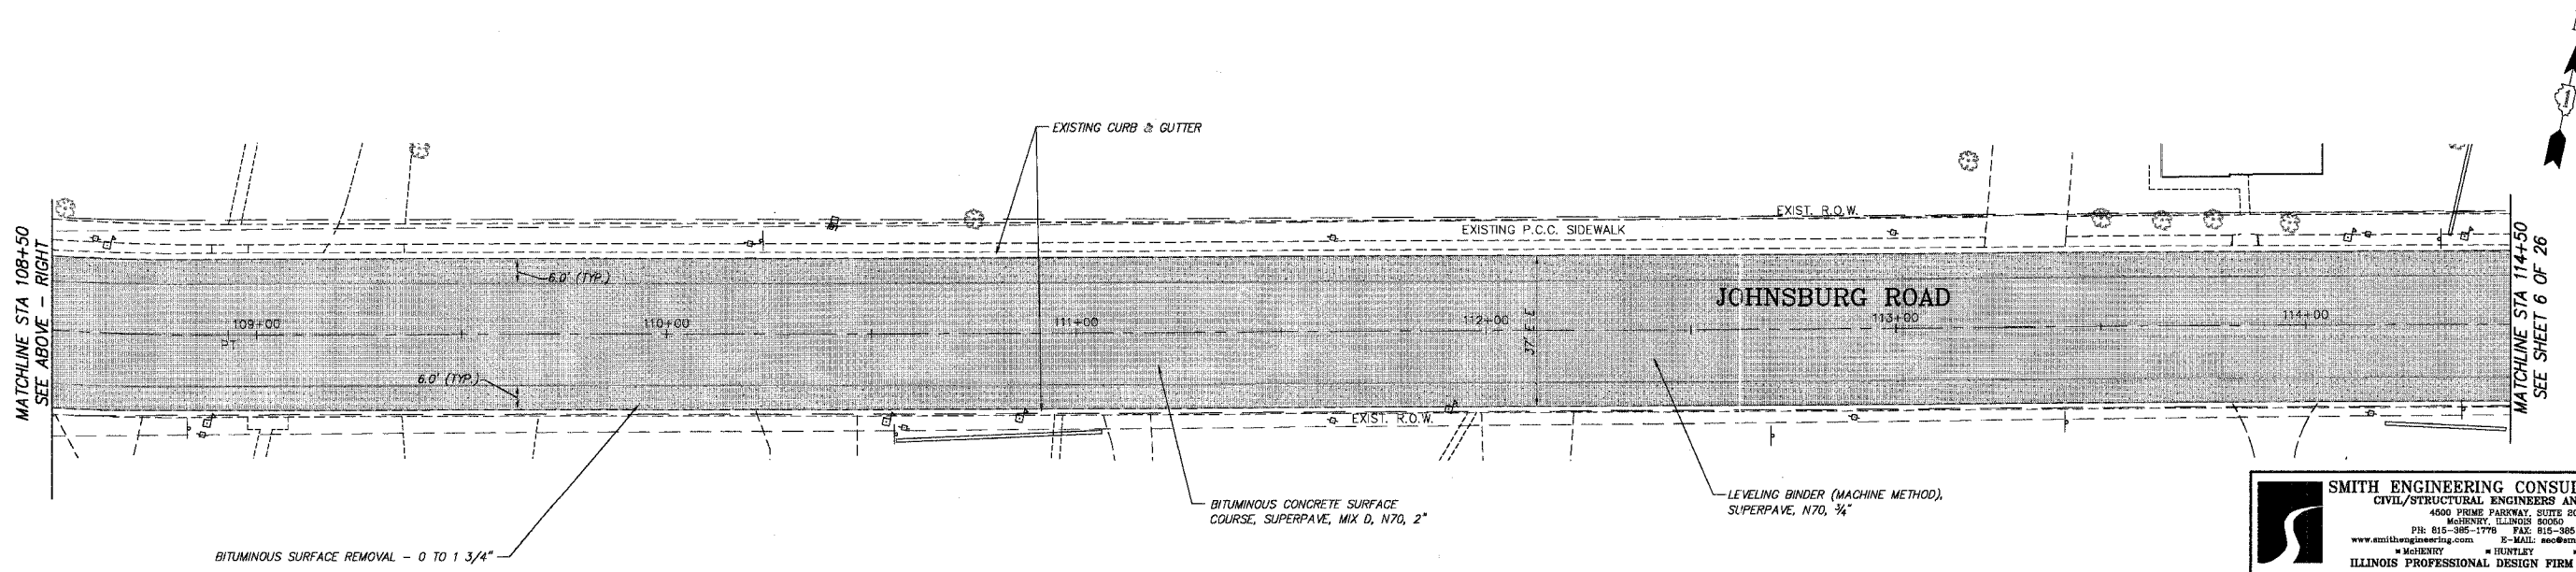

**SMITH ENGINEERING CONSULTANTS, INC.**  
 CIVIL/STRUCTURAL ENGINEERS AND SURVEYORS  
 4500 PRIME PARKWAY, SUITE 201  
 MCHENRY, ILLINOIS 60050  
 PH: 615-385-1778 FAX: 615-385-1781  
 www.smithengineering.com E-MAIL: seo@smithengineering.com  
 MCHENRY HURNTLEY YORKVILLE  
 ILLINOIS PROFESSIONAL DESIGN FIRM # 184-000108

ILLINOIS DEPARTMENT OF TRANSPORTATION

VILLAGE OF JOHNSBURG  
 JOHNSBURG ROAD  
 ROADWAY PLAN

REVISIONS	
NO.	DATE
7.	
6.	
5.	
4.	
3.	
2.	
1.	

SCALE: DATE 01-10-06 DRAWN BY TK CHECKED BY TEH

PLOT FILE STANDARD  
 WE# 05-05  
 COMP. FILE 101006-602.dwg