
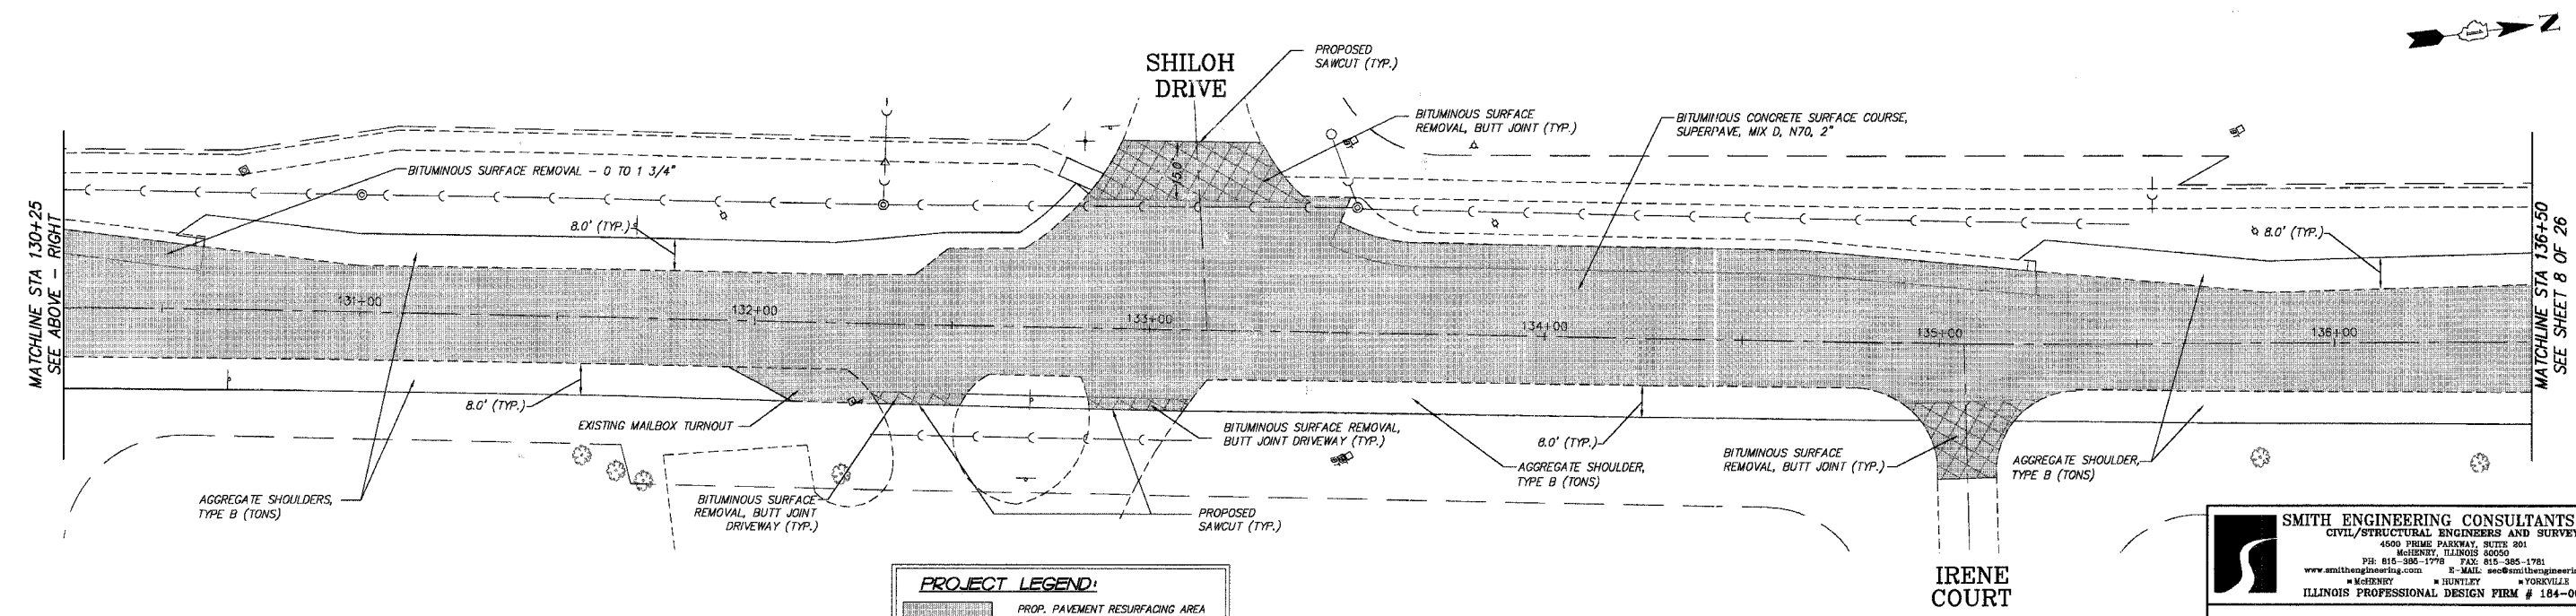


F.A.U. RTE.	SECTION	COUNTY	TOTAL SHEETS	SHEET NO.
168	05-00010-00-RS	MCHENRY	25	7
STA.	TO STA.			
FED. ROAD DIST. NO. 1		ILLINOIS	HIGHWAY PROJECT	
CONTRACT # 83854				

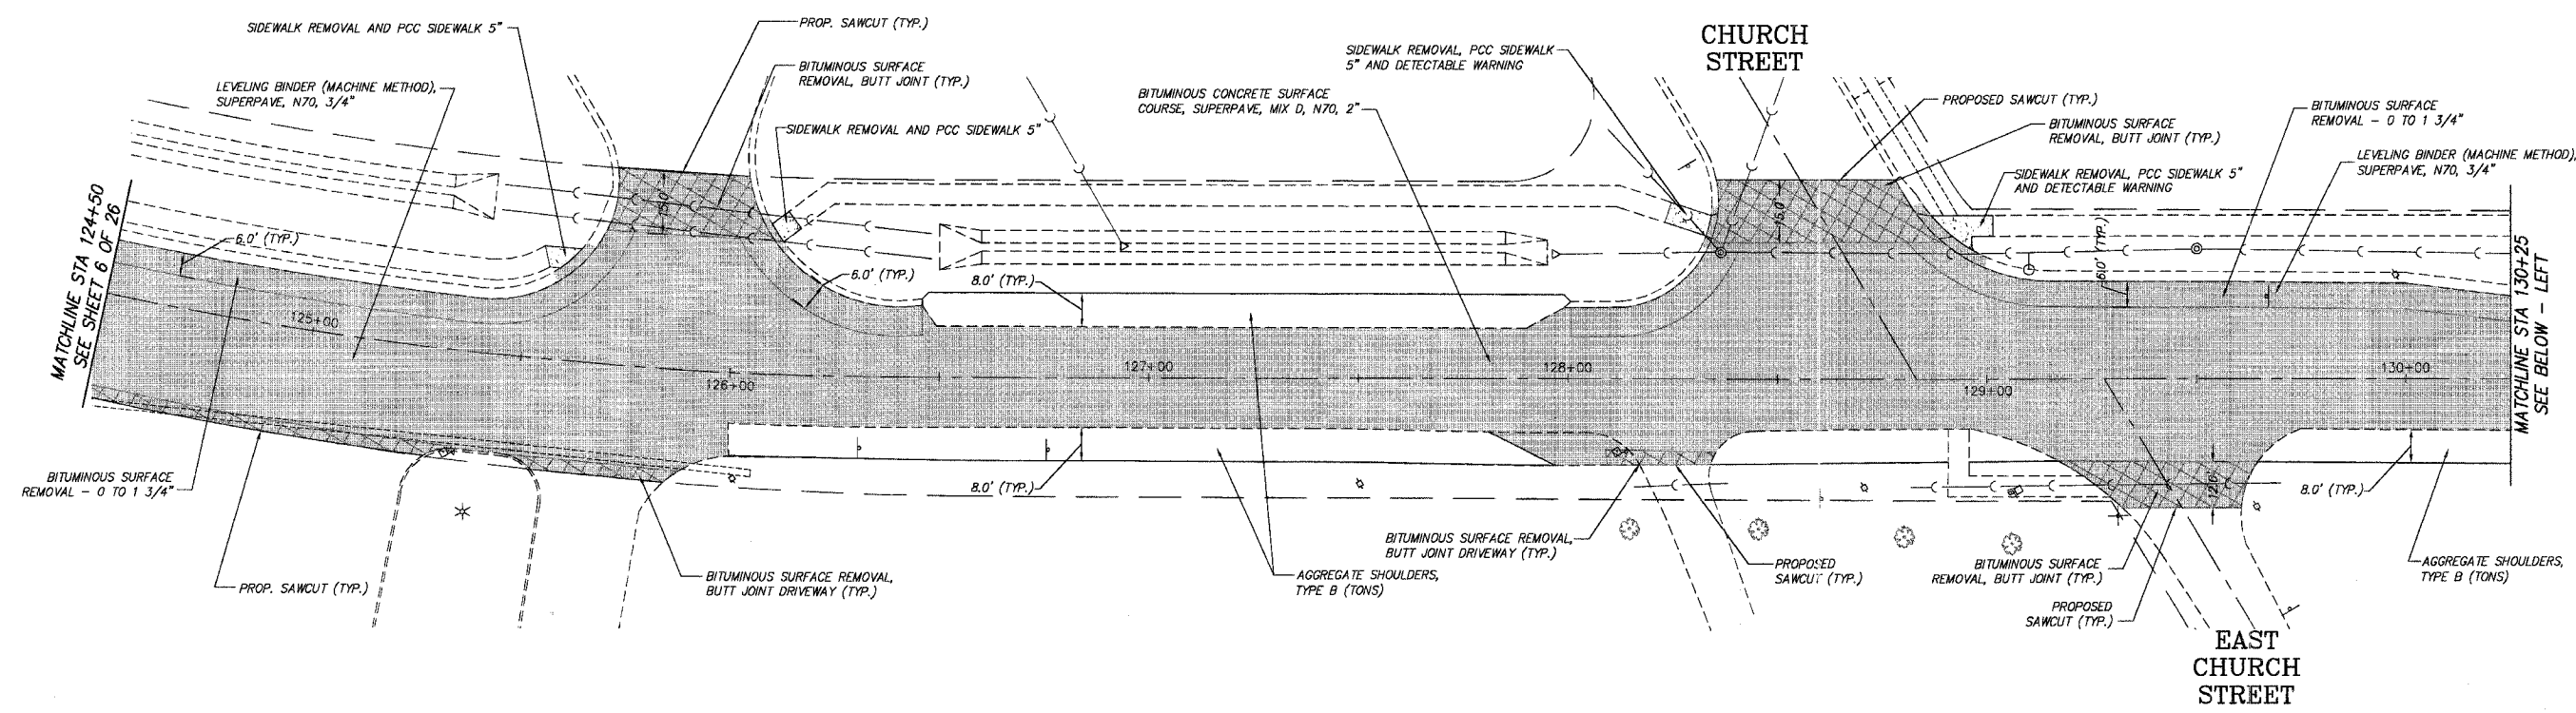

PROJECT LEGEND:

	PROP. PAVEMENT RESURFACING AREA
	PROP. BITUMINOUS SURFACE REMOVAL BUTT JOINT OR BUTT JOINT DRIVEWAY
	PROP. BITUMINOUS SURFACE REMOVAL - 0 TO 1 3/4"
	PROP. CLASS D PATCHES, 8" *

NOTES:

* SEE THE SUMMARY OF QUANTITIES FOR CLASS D PATCHES, B* TYPES I, II, III, AND IV.

THE PERIMETER OF THE CLASS D PATCHES SHALL BE SAW CUT AND PRIMED PRIOR TO REPLACEMENT WITH THE BITUMINOUS CONCRETE MIXTURE. THIS WORK IS INCLUDED IN THE COST OF THE CLASS D PATCHES OF THE TYPE SPECIFIED.

REVISIONS

NO.	NAME	DATE
7.		
6.		
5.		
4.		
3.		
2.		
1.		

SMITH ENGINEERING CONSULTANTS, INC.
 CIVIL/STRUCTURAL ENGINEERS AND SURVEYORS
 4500 PRIME PARKWAY, SUITE 201
 MCHENRY, ILLINOIS 60050
 PH: 815-385-1778 FAX: 815-385-1781
 www.smithengineering.com E-MAIL: seo@smithengineering.com
 * MCHENRY * HUNTERVILLE * YORKVILLE
 ILLINOIS PROFESSIONAL DESIGN FIRM # 184-000108

ILLINOIS DEPARTMENT OF TRANSPORTATION

VILLAGE OF JOHNBSURG
 JOHNBSURG ROAD
 ROADWAY PLAN

SCALE: DATE 01-10-06 DRAWN BY TK CHECKED BY TEH

PLOT FILE STANDARD
 DWG FILE 051006-602.dwg