
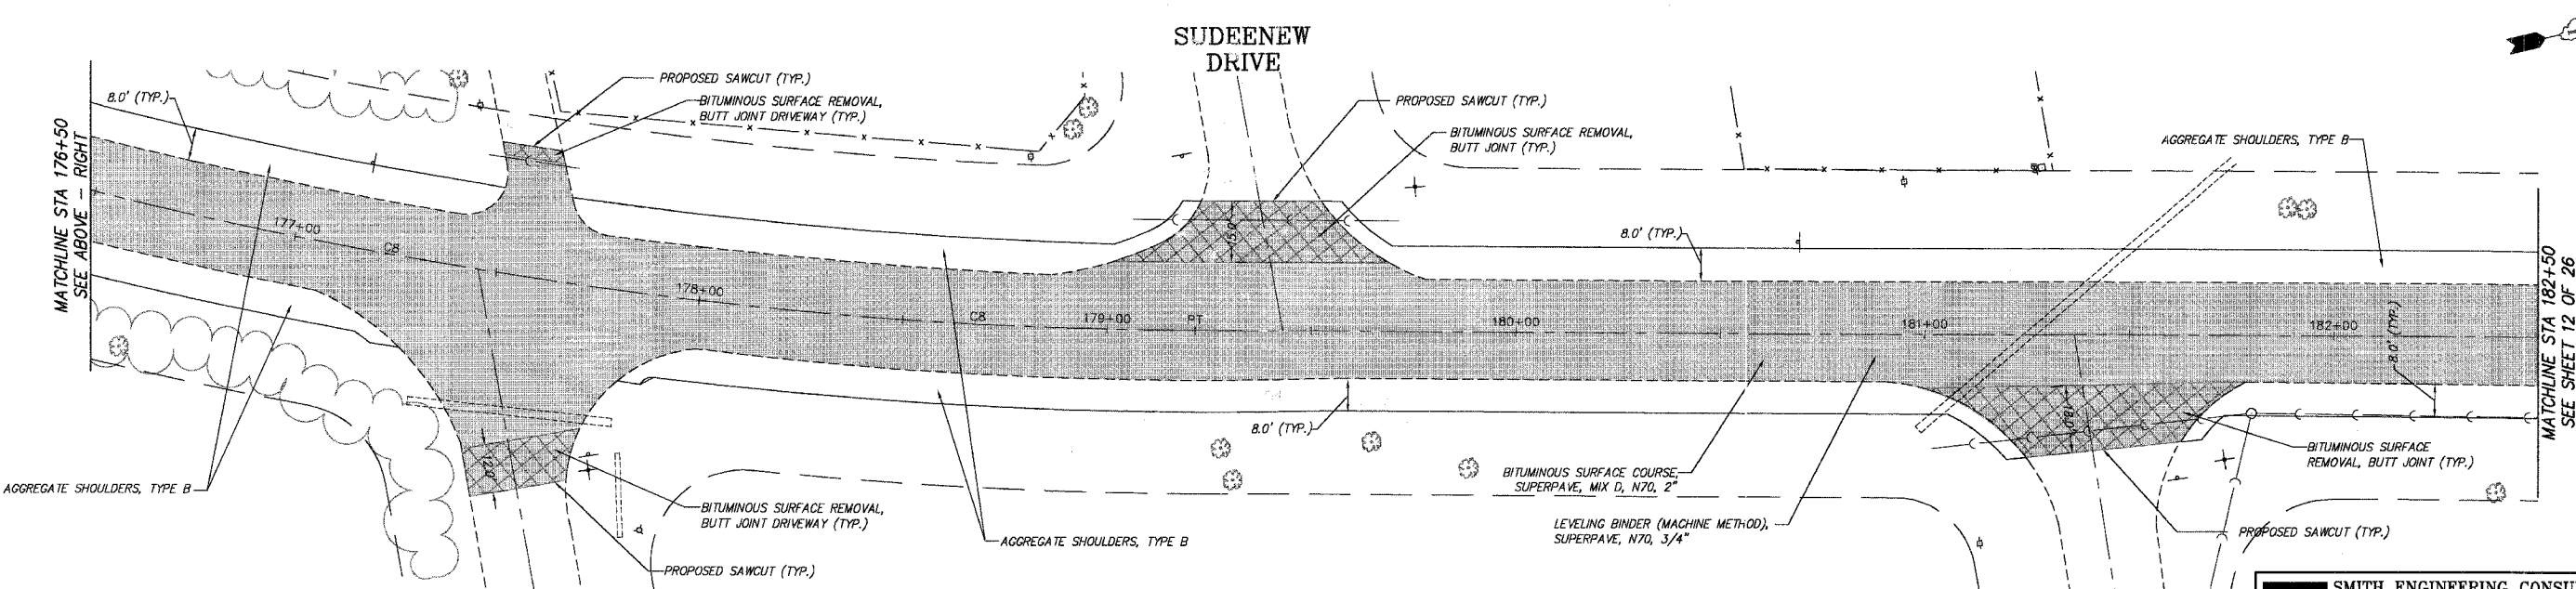


F.A.U. R.T.E.	SECTION	COUNTY	TOTAL SHEETS	SHEET NO.
168	05-00010-00-RS	MCHENRY	25	11
STA.	TO STA.			
FED. ROAD DIST. NO. 1	ILLINOIS HIGHWAY PROJECT			
CONTRACT # 83854				

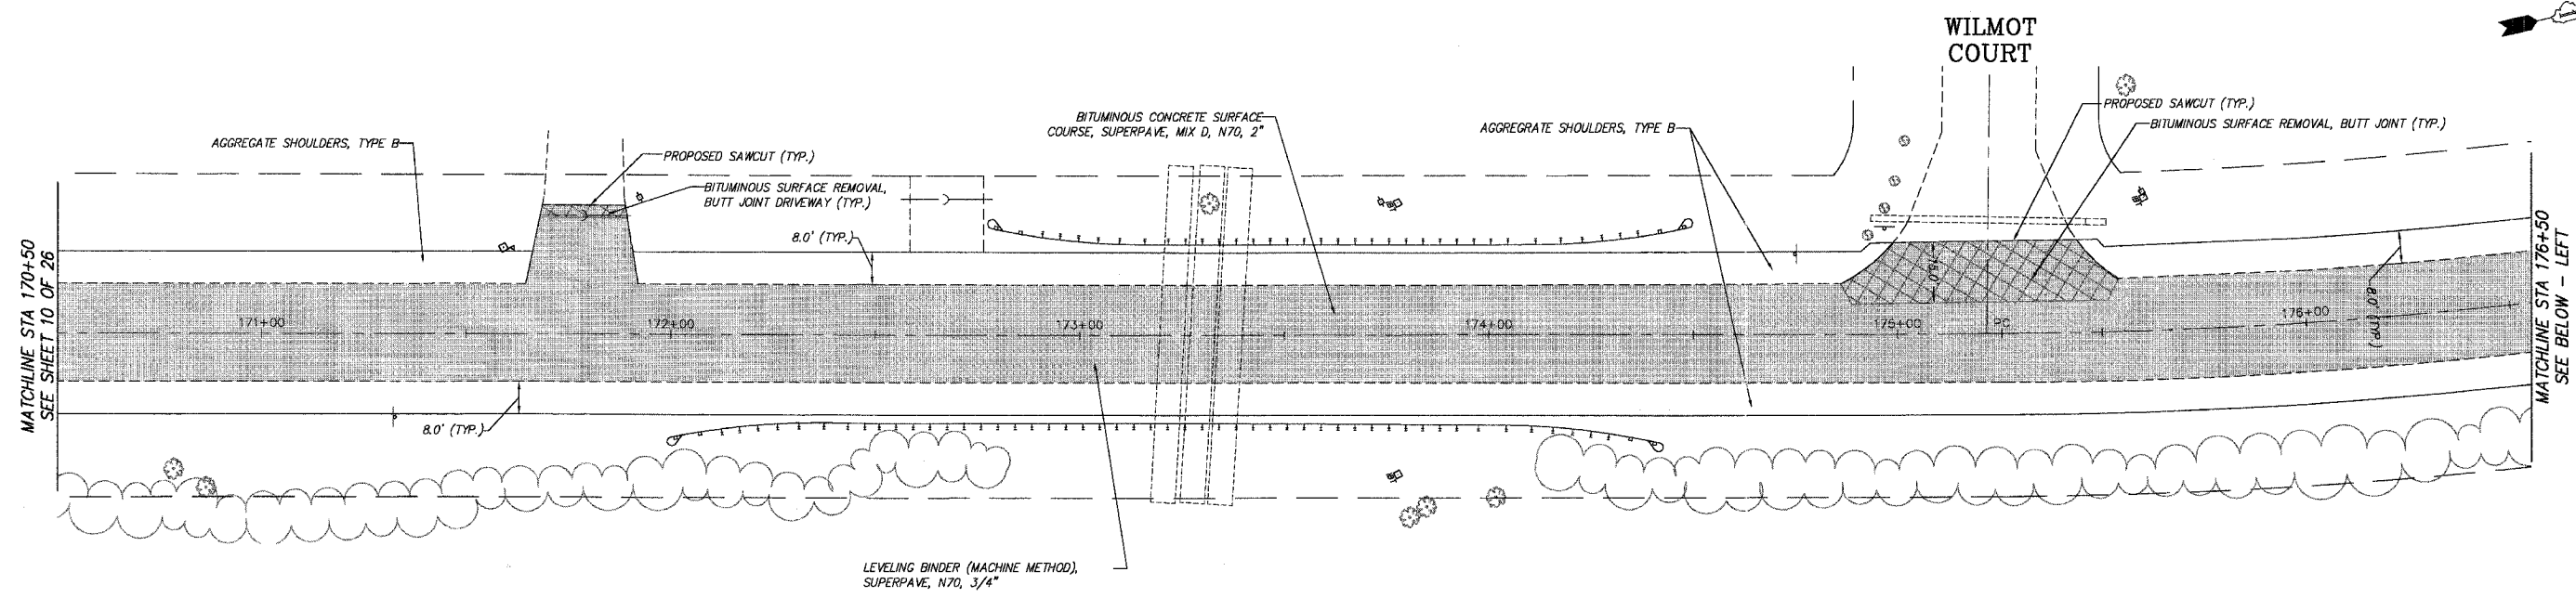

**PROJECT LEGEND:**

	PROP. PAVEMENT RESURFACING AREA
	PROP. BITUMINOUS SURFACE REMOVAL BUTT JOINT OR BUTT JOINT DRIVEWAY
	PROP. BITUMINOUS SURFACE REMOVAL - 0 TO 1 1/2\"/>
	PROP. CLASS D PATCHES, 8' *

**NOTES:**

- SEE THE SUMMARY OF QUANTITIES FOR CLASS D PATCHES, 8' TYPES I, II, III, AND IV.
- THE PERIMETER OF THE CLASS D PATCHES SHALL BE SAW CUT AND PRIMED PRIOR TO REPLACEMENT WITH THE BITUMINOUS CONCRETE MIXTURE. THIS WORK IS INCLUDED IN THE COST OF THE CLASS D PATCHES OF THE TYPE SPECIFIED.

**REVISIONS**

NO.	NAME	DATE
7.		
6.		
5.		
4.		
3.		
2.		
1.		

**SMITH ENGINEERING CONSULTANTS, INC.**  
 CIVIL/STRUCTURAL ENGINEERS AND SURVEYORS  
 4500 PRIME PARKWAY, SUITE 201  
 MCHENRY, ILLINOIS 60050  
 PH: 815-385-1778 FAX: 815-385-1781  
 WWW.SMITHENGINEERING.COM E-MAIL: SEE@SMITHENGINEERING.COM  
 \* MCHENRY \* HUNTLEY \* YORKVILLE  
 ILLINOIS PROFESSIONAL DESIGN FIRM # 184-000108

ILLINOIS DEPARTMENT OF TRANSPORTATION

VILLAGE OF JOHNSBURG  
 JOHNSBURG ROAD  
 ROADWAY PLAN

SCALE: DATE 01-10-06  
 DRAWN BY TK  
 CHECKED BY TEH

PLT FILE STANDARD  
 COMP. FILE 091096-602.dwg