
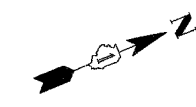
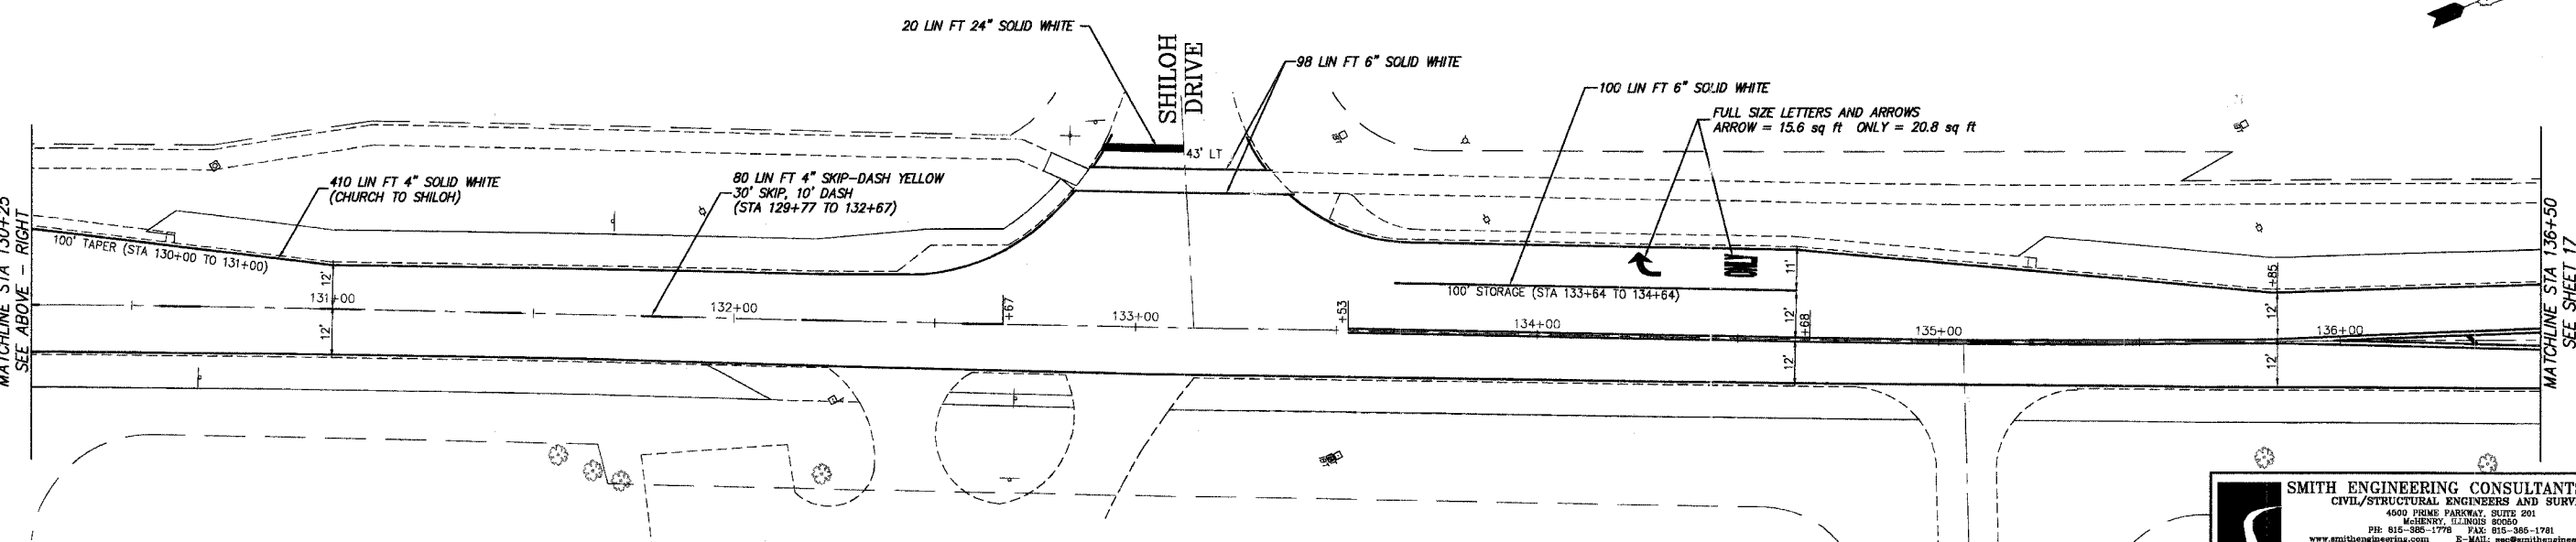
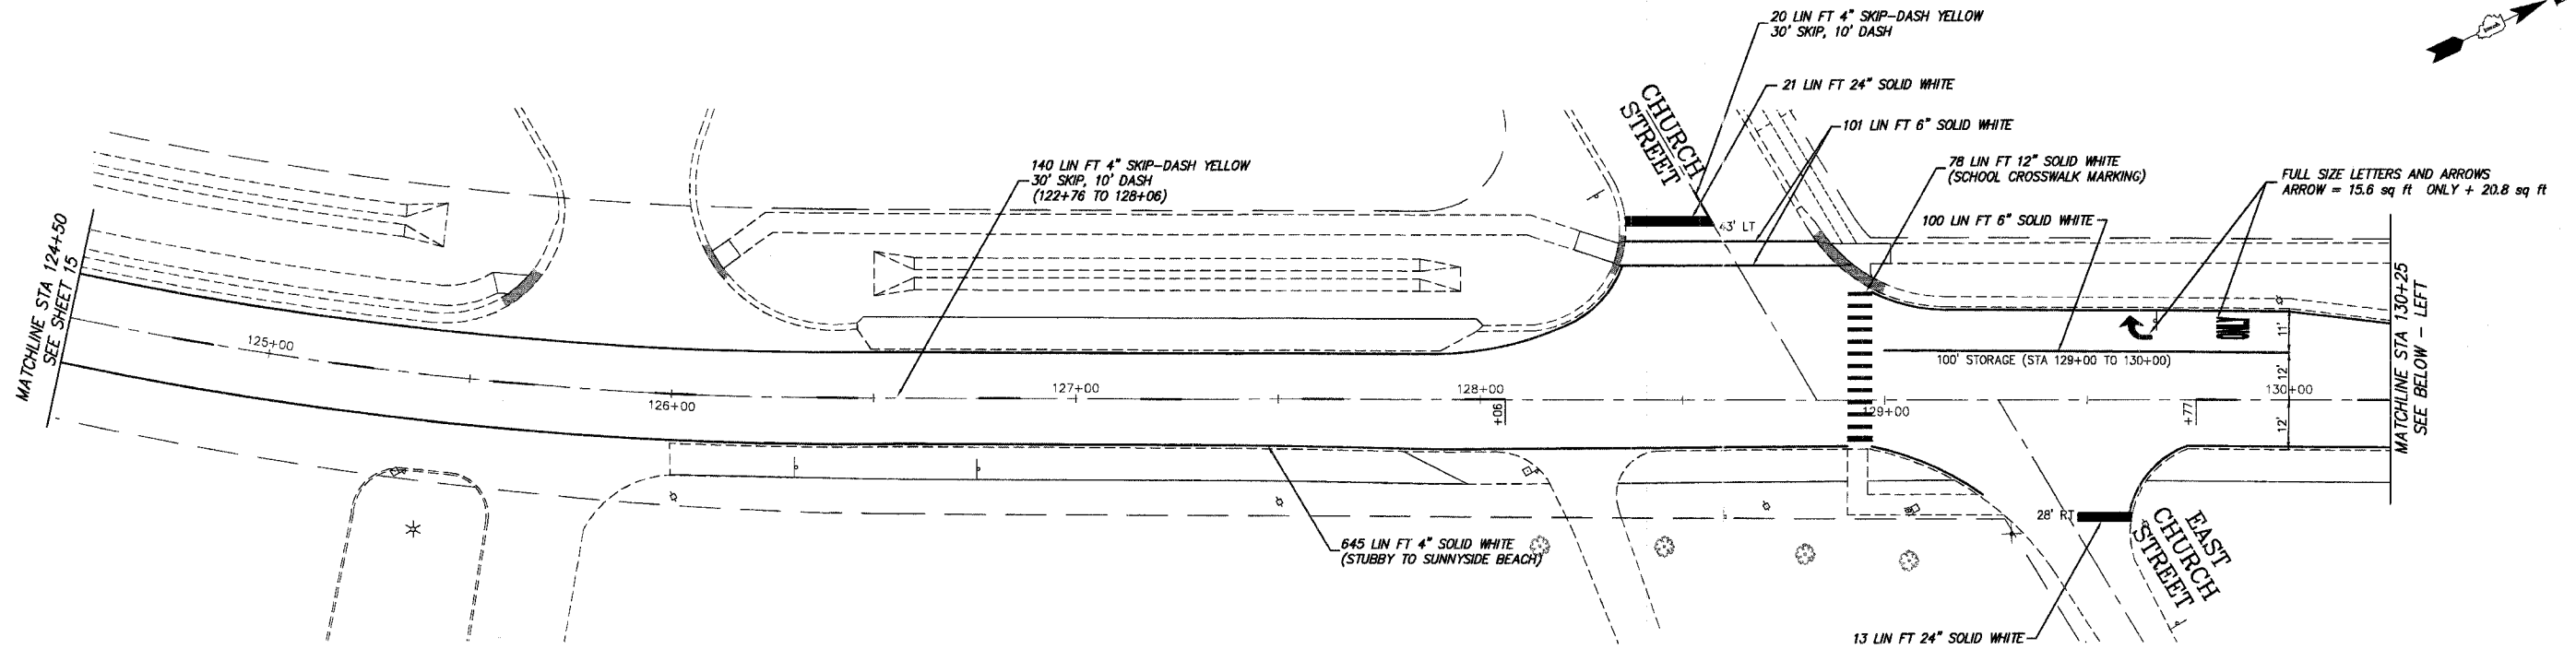


F.A.U. RTE.	SECTION	COUNTY	TOTAL SHEETS	SHEET NO.
168	05-00010-00-RS	MCHENRY	25	16
STA.	124+50	TO STA.	136+50	
FED. ROAD DIST. NO. 1		ILLINOIS HIGHWAY PROJECT		
CONTRACT # 83854				

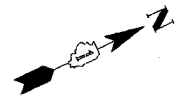

**SMITH ENGINEERING CONSULTANTS, INC.**  
 CIVIL/STRUCTURAL ENGINEERS AND SURVEYORS  
 4600 PINE PARKWAY, SUITE 201  
 MCHENRY, ILLINOIS 60050  
 PH: 815-385-1778 FAX: 815-385-1781  
 www.smithengineering.com E-MAIL: see@smithengineering.com  
 \* MCHENRY \* HUNTLEY \* YORKVILLE  
 ILLINOIS PROFESSIONAL DESIGN FIRM # 184-000108

ILLINOIS DEPARTMENT OF TRANSPORTATION

VILLAGE OF JOHNSBURG  
 JOHNSBURG ROAD  
 PAVEMENT MARKING PLAN

REVISIONS	
NO.	DATE
7.	
6.	
5.	
4.	
3.	
2.	
1.	

SCALE: 1" = 20'  
 DATE 01-10-05

DRAWN BY TK  
 CHECKED BY TEH

PLOT FILE STANDARD  
 MCHENRY, ILLINOIS  
 01-10-05 10:00 AM