
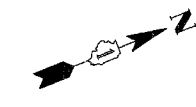
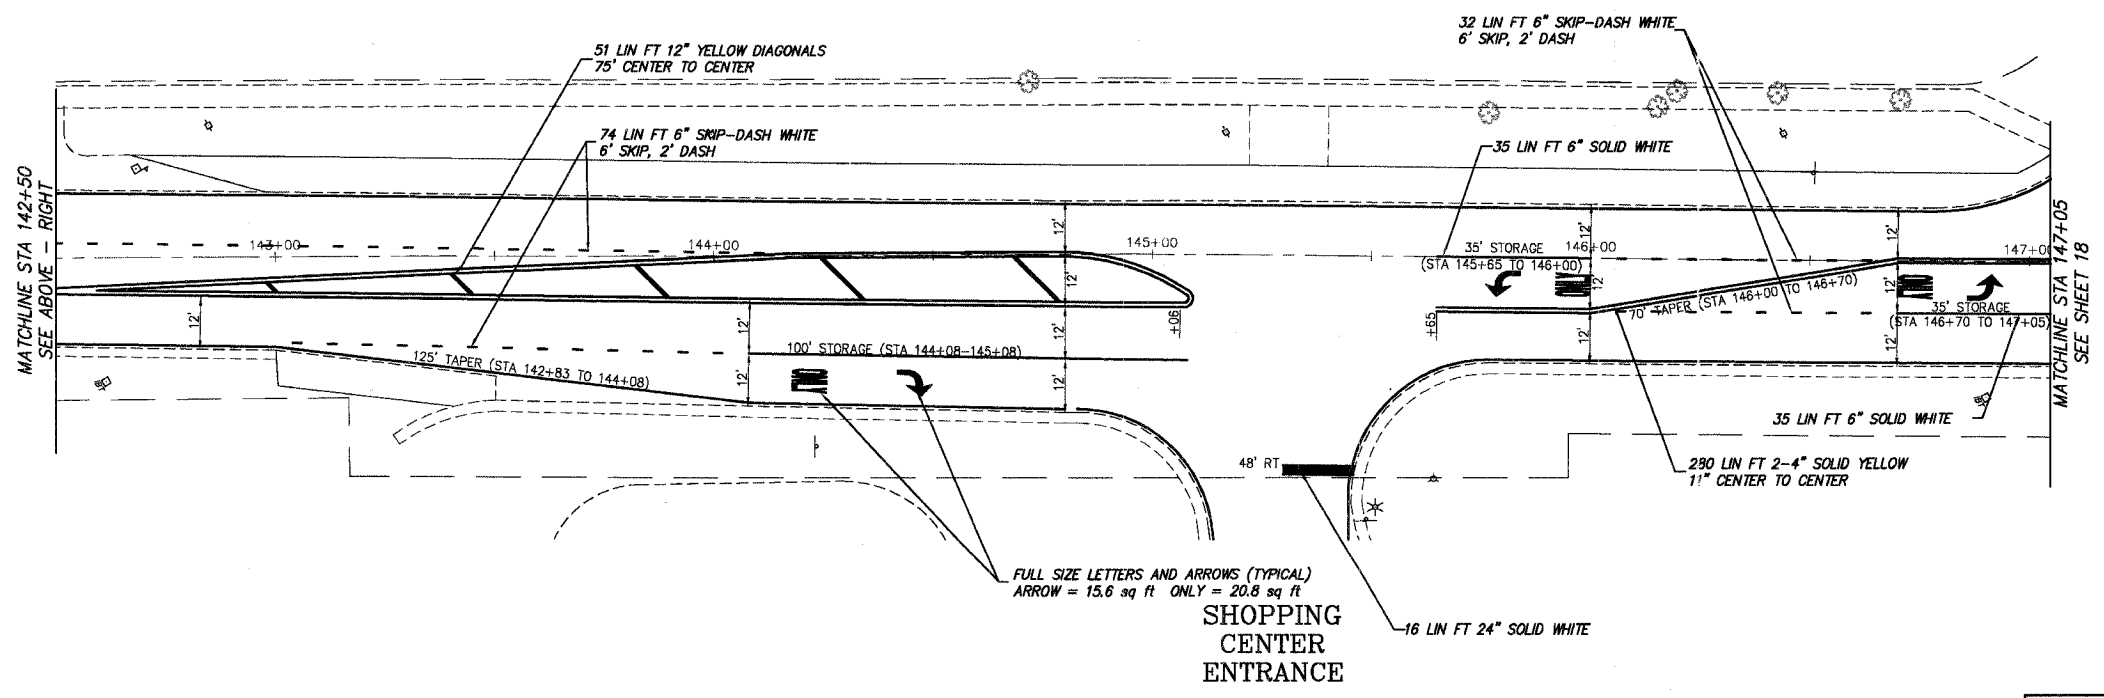
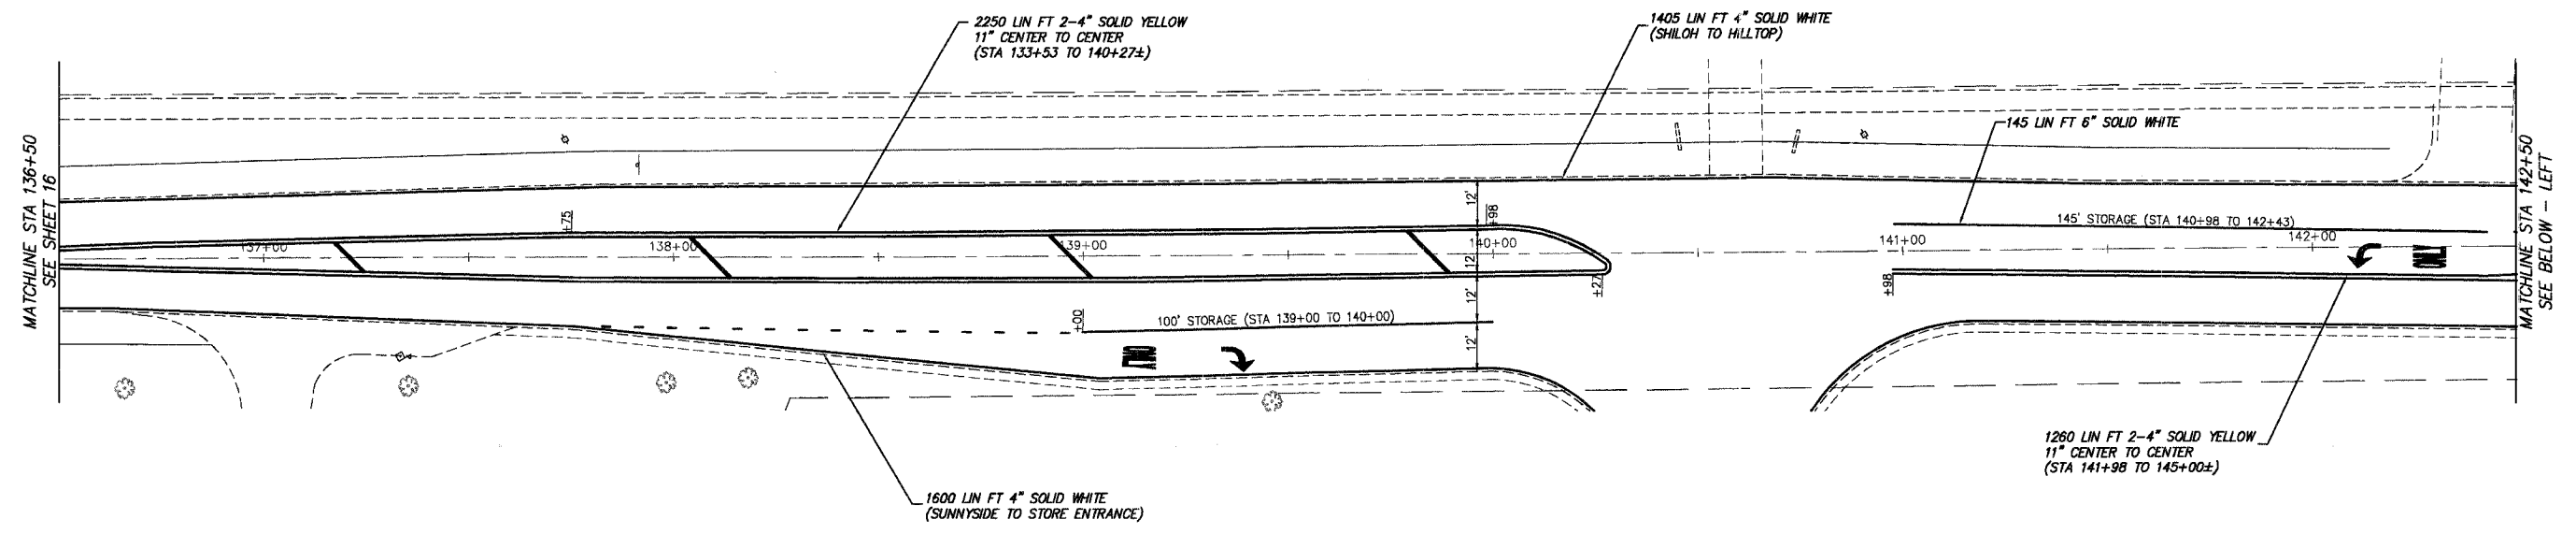


F.A.U. RTE.	SECTION	COUNTY	TOTAL SHEETS	SHEET NO.
168	05-00010-00-RS	MCHENRY	25	17
STA.	136+50	TO STA.	147+05	
FED. ROAD DIST. NO. 1		ILLINOIS	HIGHWAY PROJECT	
CONTRACT # 83854				

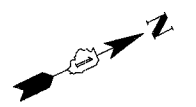

PLOT FILE STANDARD  
 MCHENRY 02-17  
 COMP. FILE 020909-020209

**SMITH ENGINEERING CONSULTANTS, INC.**  
 CIVIL/STRUCTURAL ENGINEERS AND SURVEYORS  
 4500 PRIME PARKWAY, SUITE 201  
 MCHENRY, ILLINOIS 60050  
 PH: 815-385-1770 FAX: 815-385-1701  
 www.smithengineering.com E-MAIL: eec@smithengineering.com  
 • MCHENRY • HUNTLEY • YORKVILLE  
 ILLINOIS PROFESSIONAL DESIGN FIRM # 164-000106

ILLINOIS DEPARTMENT OF TRANSPORTATION

VILLAGE OF JOHNSBURG  
 JOHNSBURG ROAD  
 PAVEMENT MARKING PLAN

REVISIONS	
NO.	DATE
7.	
6.	
5.	
4.	
3.	
2.	
1.	

SCALE: 1" = 20'  
DATE 01-10-06

DRAWN BY TK  
CHECKED BY TEH