

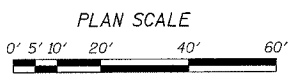


DATE	SECTION	COUNTY	SHEET
01-22-13-00-BR	01-09-15-00-BR	Ogle	9
FED. ROAD DIST. NO. 7		FED. AID PROJECT - BR05-141(62)	

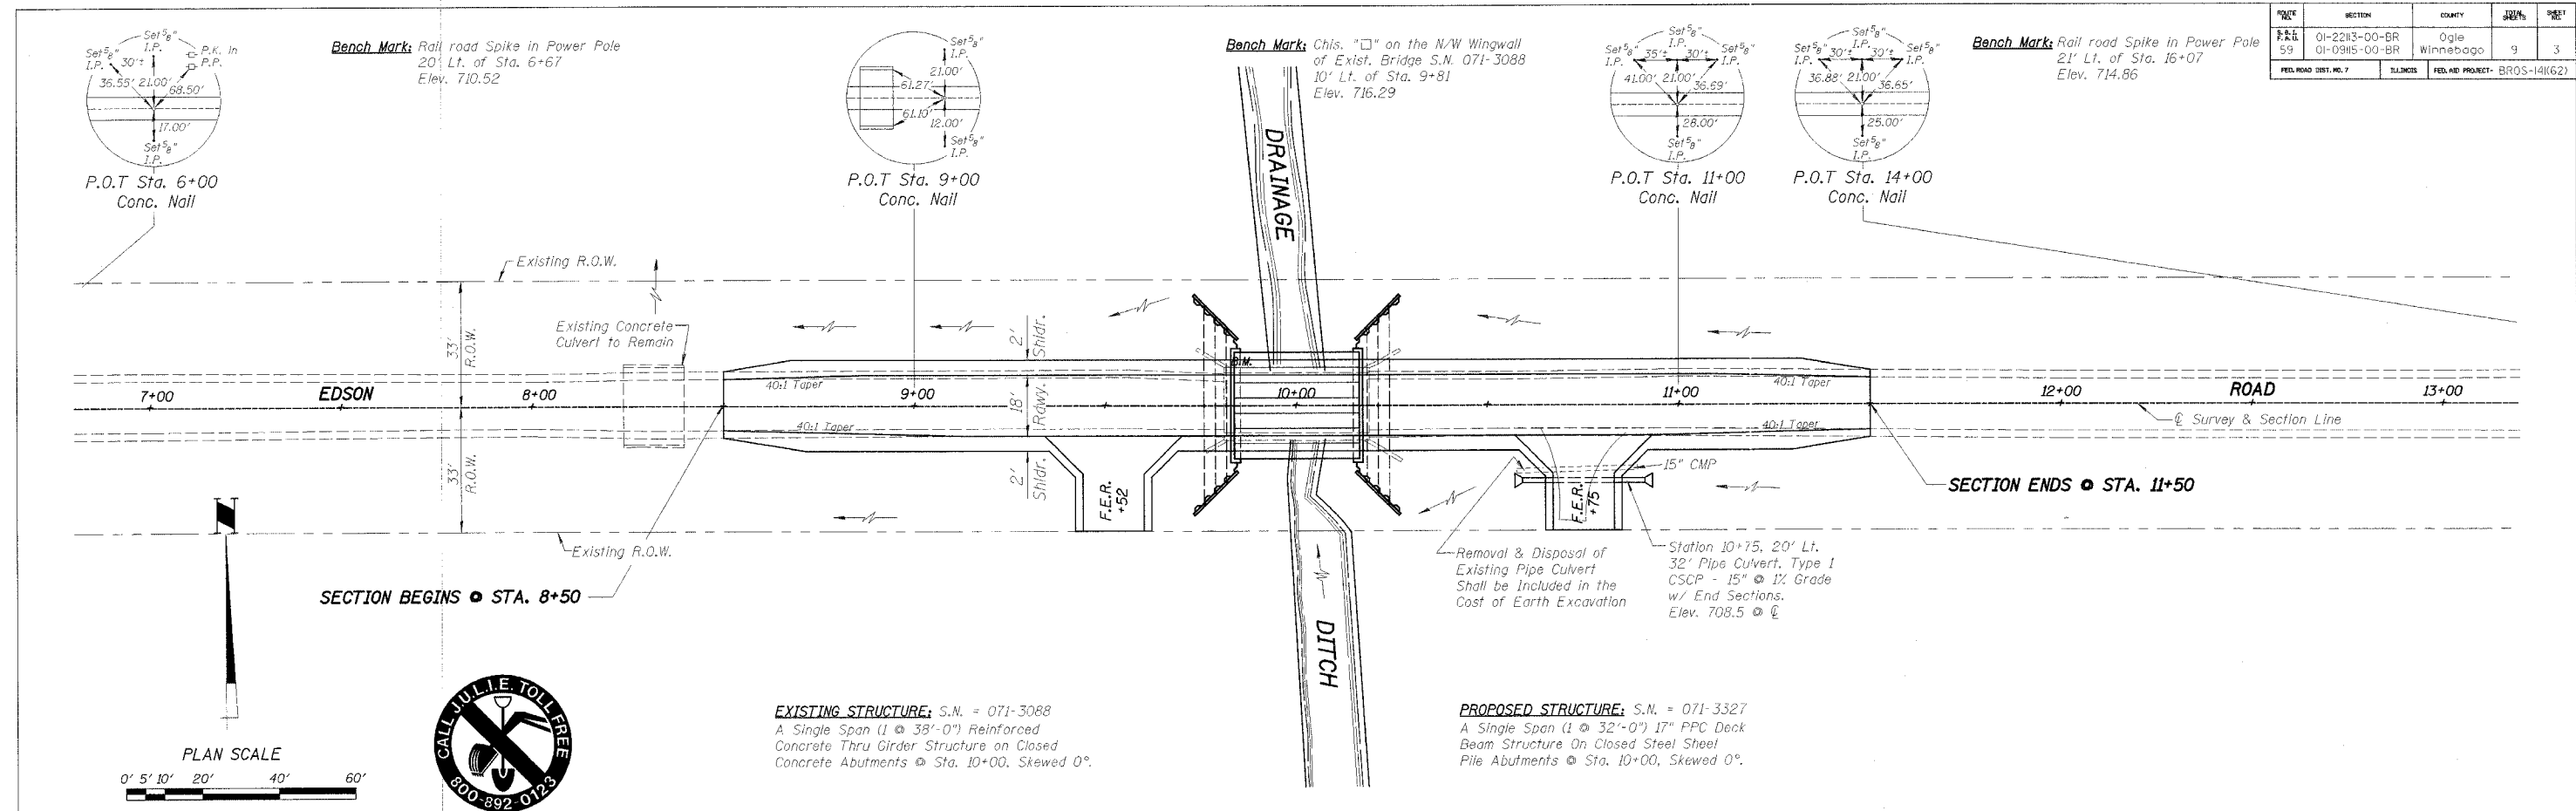

EXISTING STRUCTURE: S.N. = 071-3088
 A Single Span (1 @ 38'-0") Reinforced Concrete Thru Girder Structure on Closed Concrete Abutments @ Sta. 10+00, Skewed 0°.

PROPOSED STRUCTURE: S.N. = 071-3327
 A Single Span (1 @ 32'-0") 17" PPC Deck Beam Structure On Closed Steel Sheet Pile Abutments @ Sta. 10+00, Skewed 0°.

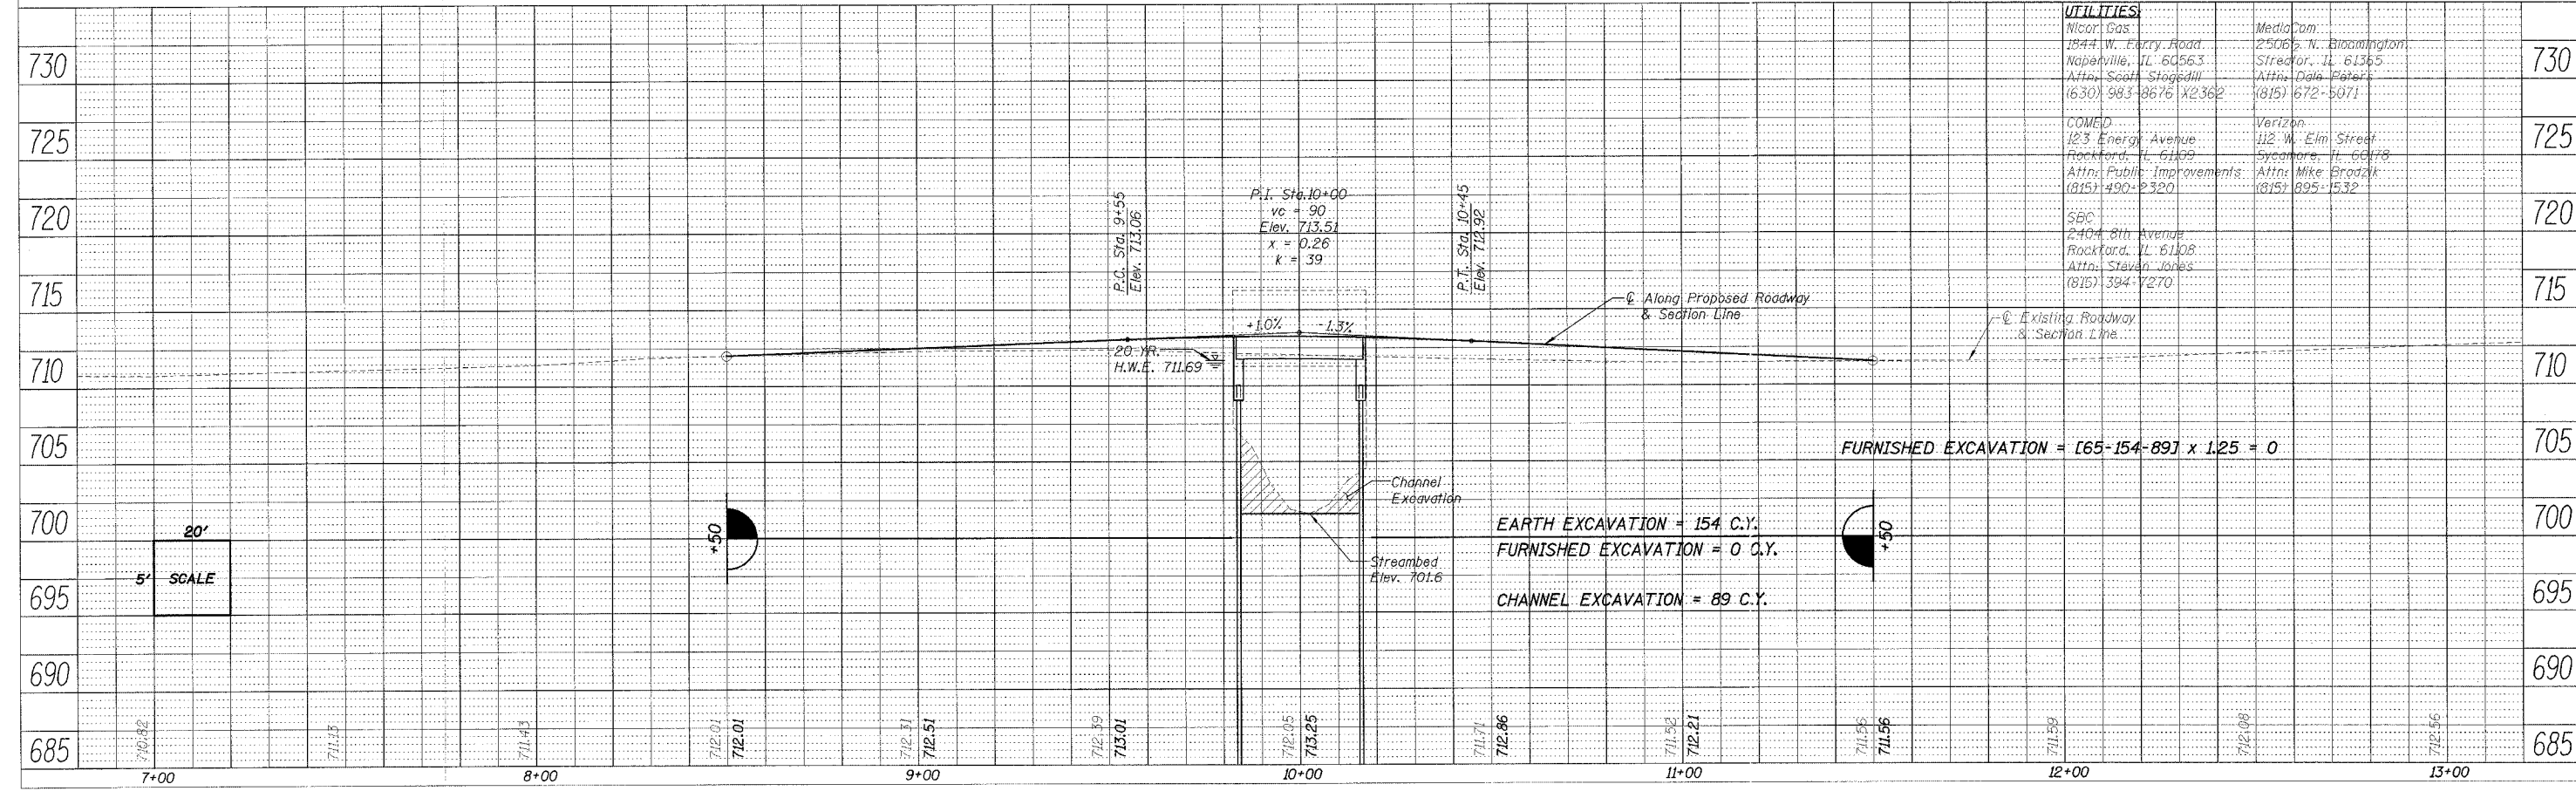

UTILITIES:

Nicor Gas 1844 W. Ferry Road Naperville, IL 60563 Attn: Scott Stogdill (630) 983-8676 X2362	MediaCom 2506 S. Bloomington Street, IL 61365 Attn: Dale Peter (815) 672-5071	730
COMED 123 Energy Avenue Rockford, IL 61109 Attn: Public Improvements (815) 490-2320	Verizon 112 W. Elm Street Sycamore, IL 60178 Attn: Mike Brodzik (815) 895-1532	725
SBC 2404 8th Avenue Rockford, IL 61108 Attn: Steven Jones (815) 394-7270		720

