


F.A.P. RTE.	SECTION	COUNTY	TOTAL SHEETS	SHEET NO.
303	D3-00520-00-WR	WINNEBAGO	254	19
STA.		TO STA.		
FED. ROAD DIST. NO.	ILLINOIS	FED. AID PROJECT		

# TYPICAL SECTIONS

EASTROCK DRIVE  
STA. 601+48.89 to 602+71.86

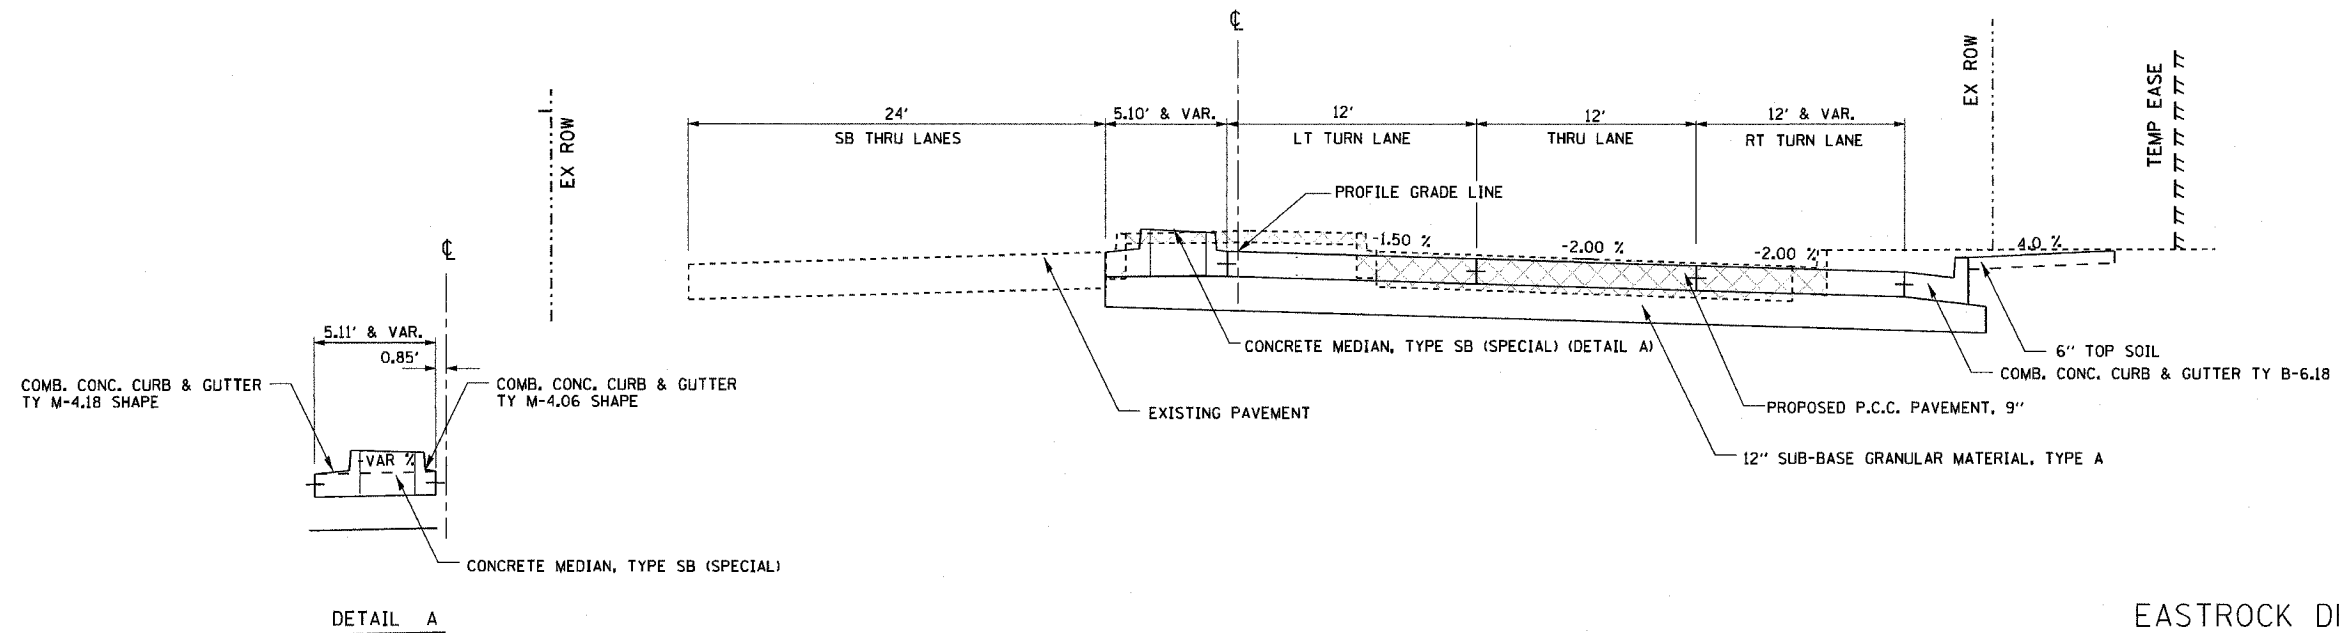

EASTROCK DRIVE  
STA. 604+55.246 to 605+54.00

