


| F.A.P. RTE.         | SECTION        | COUNTY                    | TOTAL SHEETS | SHEET NO. |
|---------------------|----------------|---------------------------|--------------|-----------|
| 303                 | 03-00520-00-WR | WINNEBAGO                 | 254          | 20        |
| STA.                |                | TO STA.                   |              |           |
| FED. ROAD DIST. NO. |                | ILLINOIS FED. AID PROJECT |              |           |

# TYPICAL SECTIONS

MULFORD ROAD  
STA. 9+00.29 TO 10+98.88

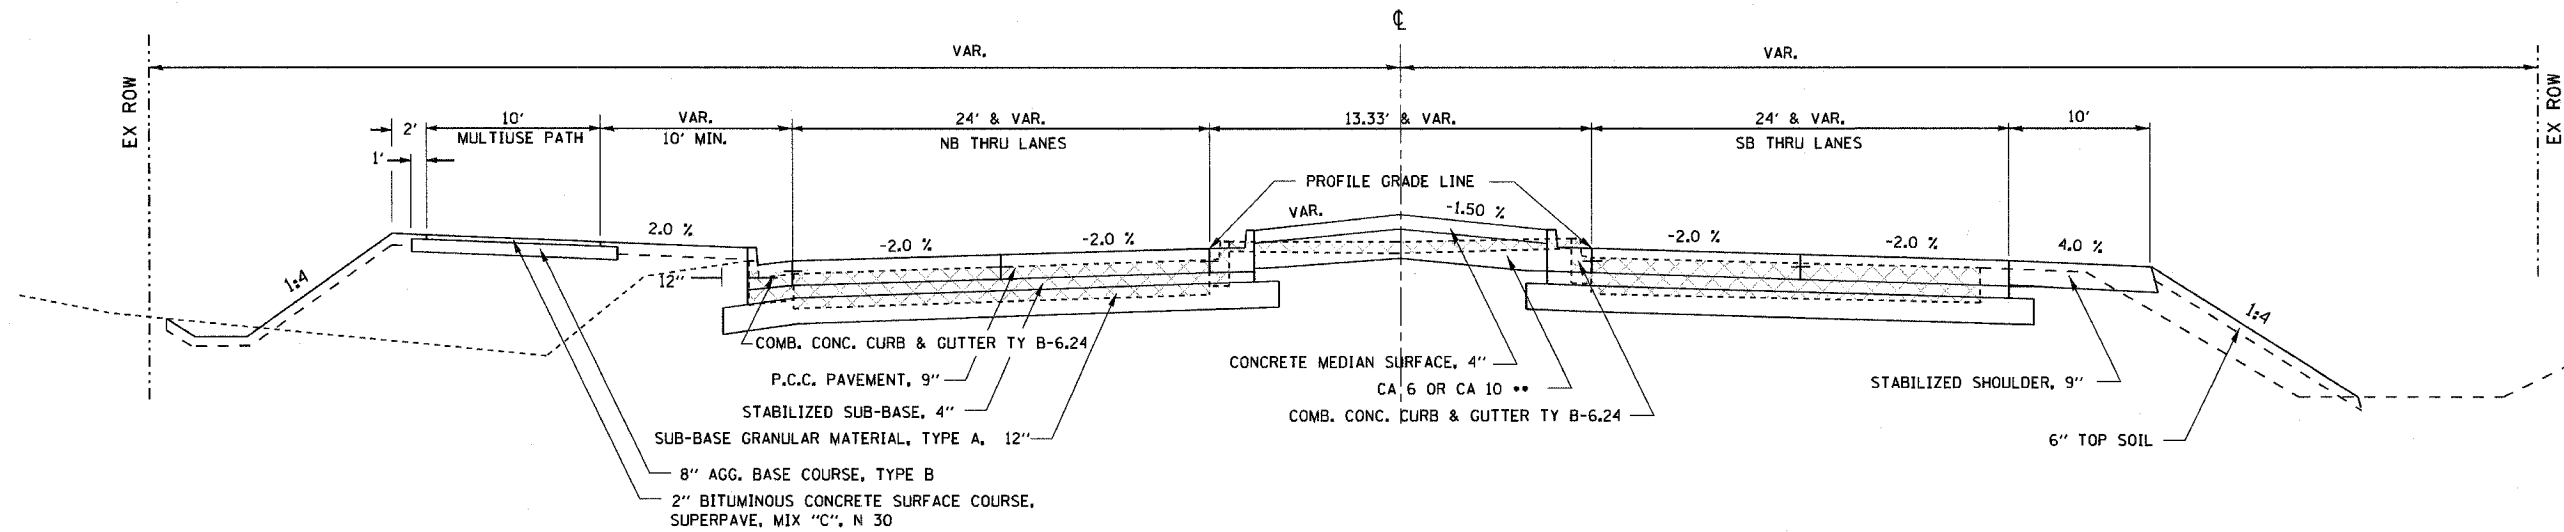

\*\* The cost of CA 6 or CA 10 to be included in the cost of SUB-BASE GRANULAR MATERIAL, TYPE A

MULFORD ROAD  
STA. 10+98.88 TO 15+24.44

