



F.A. RTE.	SECTION	COUNTY	TOTAL SHEETS	SHEET NO.
303	03-00520-00-WR	WINNEBAGO	254	52
STA. 200+00		TO STA. 206+00		
FED. ROAD DIST. NO.		ILLINOIS	FED. AID PROJECT	

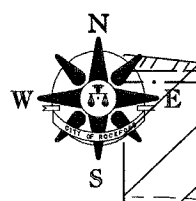

STAGE 1 WORK ZONE

MATCH LINE STA. 284+00

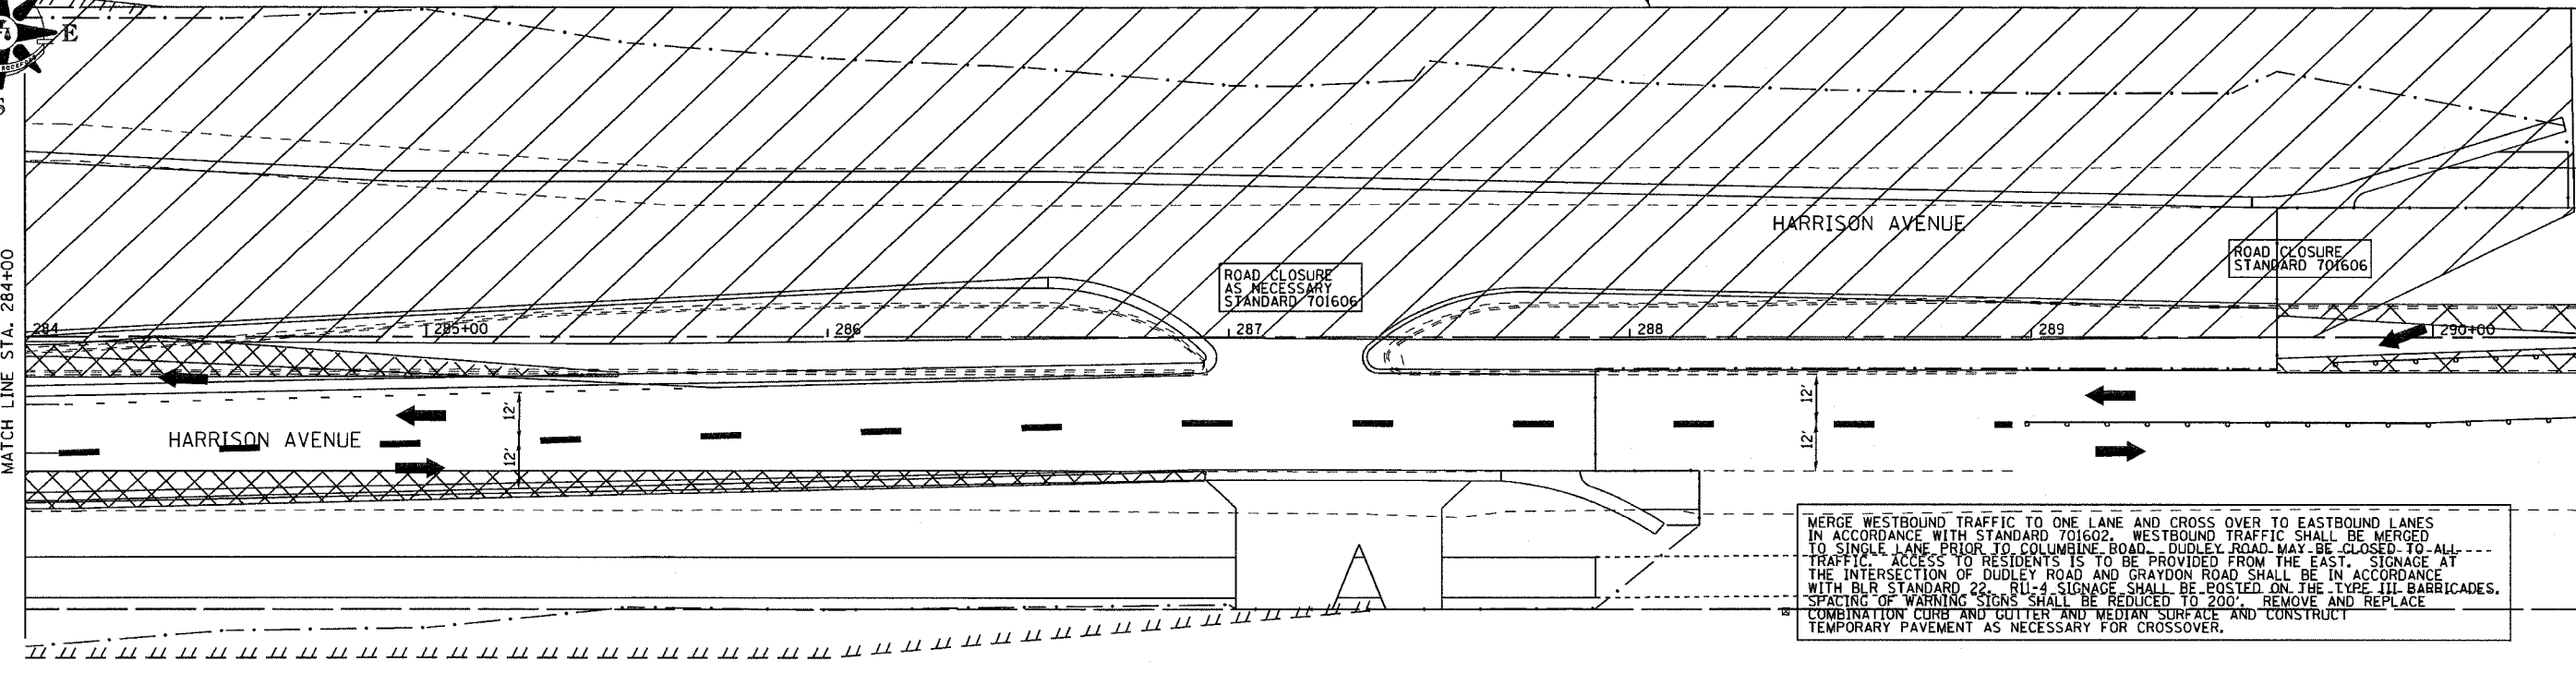

MERGE WESTBOUND TRAFFIC TO ONE LANE AND CROSS OVER TO EASTBOUND LANES IN ACCORDANCE WITH STANDARD 701602. WESTBOUND TRAFFIC SHALL BE MERGED TO SINGLE LANE PRIOR TO COLUMBINE ROAD. DUDLEY ROAD MAY BE CLOSED TO ALL TRAFFIC. ACCESS TO RESIDENTS IS TO BE PROVIDED FROM THE EAST. SIGNAGE AT THE INTERSECTION OF DUDLEY ROAD AND GRAYDON ROAD SHALL BE IN ACCORDANCE WITH BLR STANDARD 22. RL-4 SIGNAGE SHALL BE POSTED ON THE TYPE III BARRICADES. SPACING OF WARNING SIGNS SHALL BE REDUCED TO 200'. REMOVE AND REPLACE COMBINATION CURB AND GUTTER AND MEDIAN SURFACE AND CONSTRUCT TEMPORARY PAVEMENT AS NECESSARY FOR CROSSOVER.

PLAN

DATE	BY

REVISIONS
 1. DATE
 2. BY
 3. DESCRIPTION
 4. CHECKED
 5. FILE NAME

PROFILE

DATE	BY

REVISIONS
 1. DATE
 2. BY
 3. DESCRIPTION
 4. CHECKED
 5. NOTATION CHDWD