



F.A. RTE.	SECTION	COUNTY	TOTAL SHEETS	SHEET NO.
303	03-00520-00-WR	WINNEBAGO	254	53
STA. 200+00 TO STA. 206+00				
FED. ROAD DIST. NO.	ILLINOIS	FED. AID PROJECT		

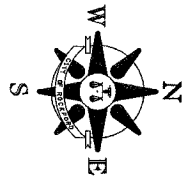


DATE	BY

REVIEWED: \_\_\_\_\_  
 PLOTTED: \_\_\_\_\_  
 ALIGNMENT CHECKED: \_\_\_\_\_  
 CADD FILE NAME: \_\_\_\_\_  
 NO. \_\_\_\_\_

PLAN  
 NOTE BOOK NO. \_\_\_\_\_

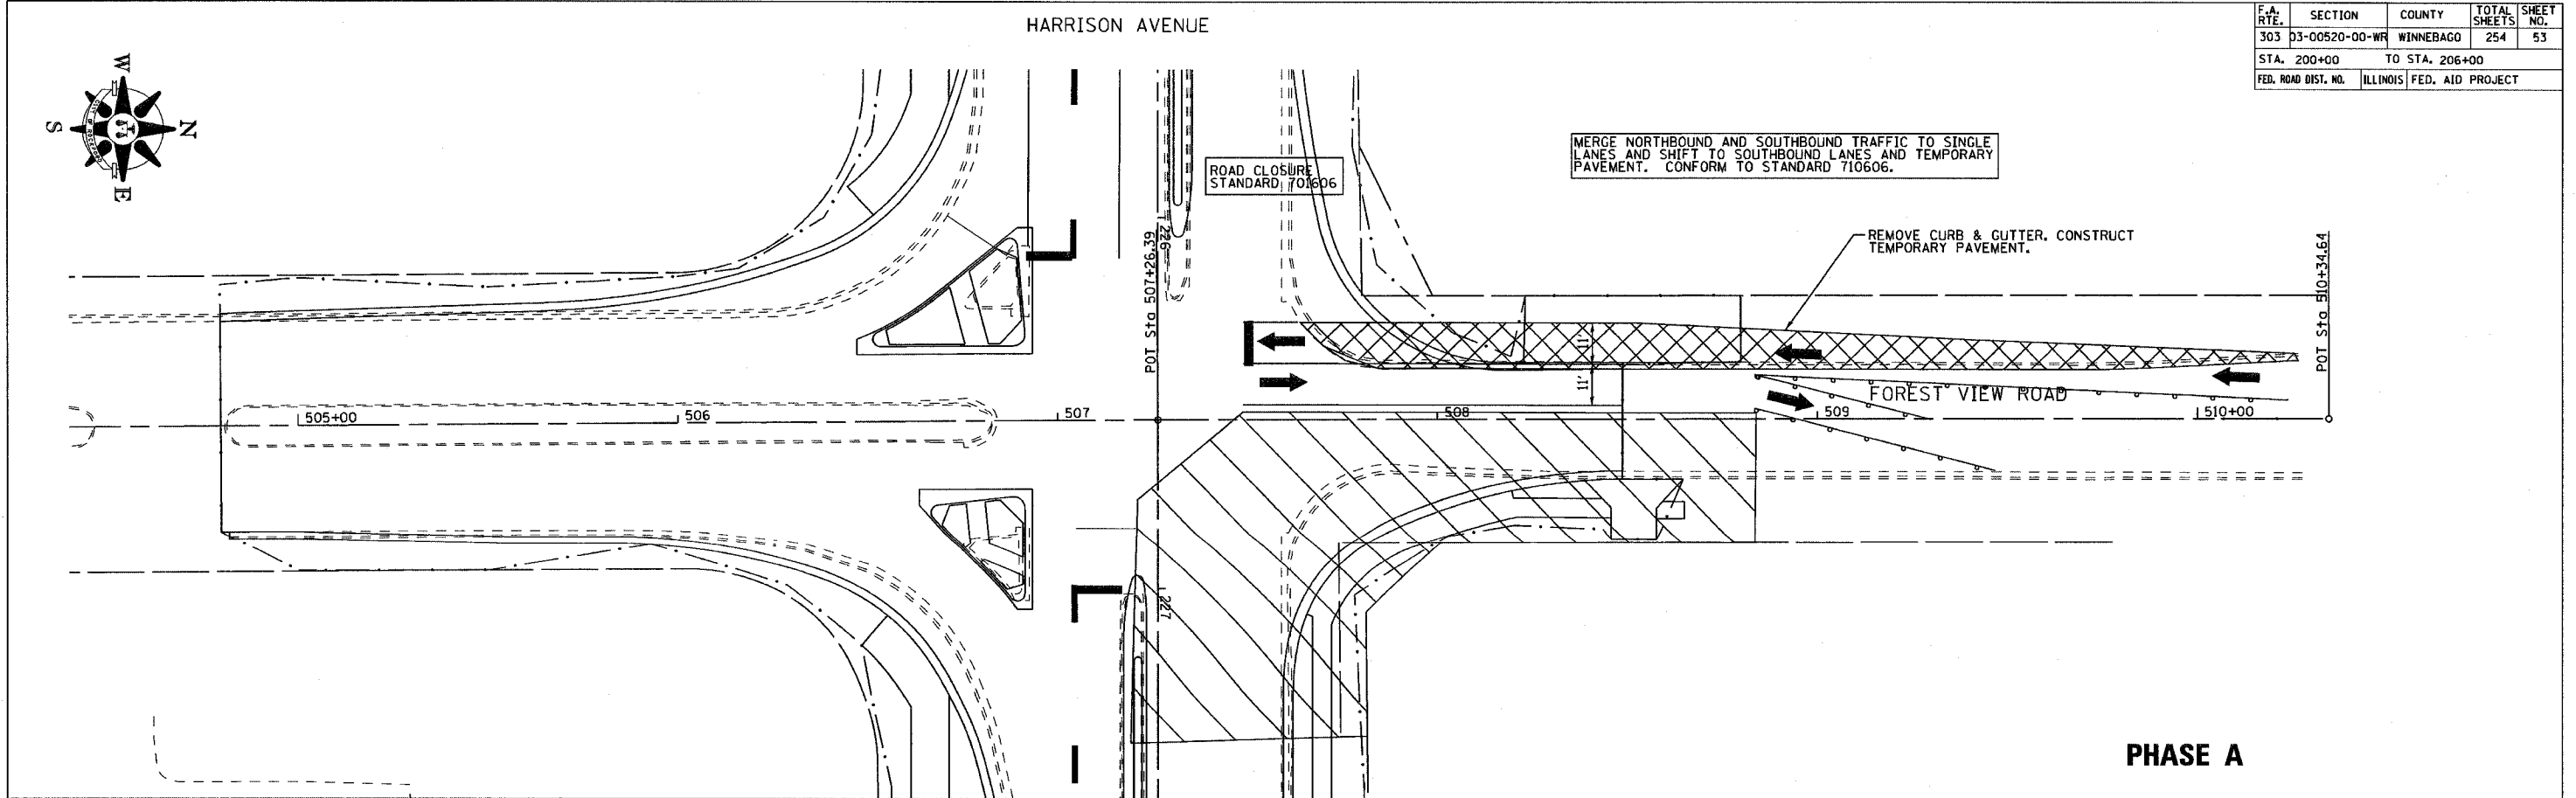


**PHASE A**

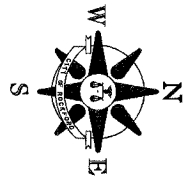

DATE	BY

REVIEWED: \_\_\_\_\_  
 PLOTTED: \_\_\_\_\_  
 GRADES CHECKED: \_\_\_\_\_  
 STRUCTURE NOTATION OK'D: \_\_\_\_\_  
 NO. \_\_\_\_\_

PROFILE  
 NOTE BOOK NO. \_\_\_\_\_

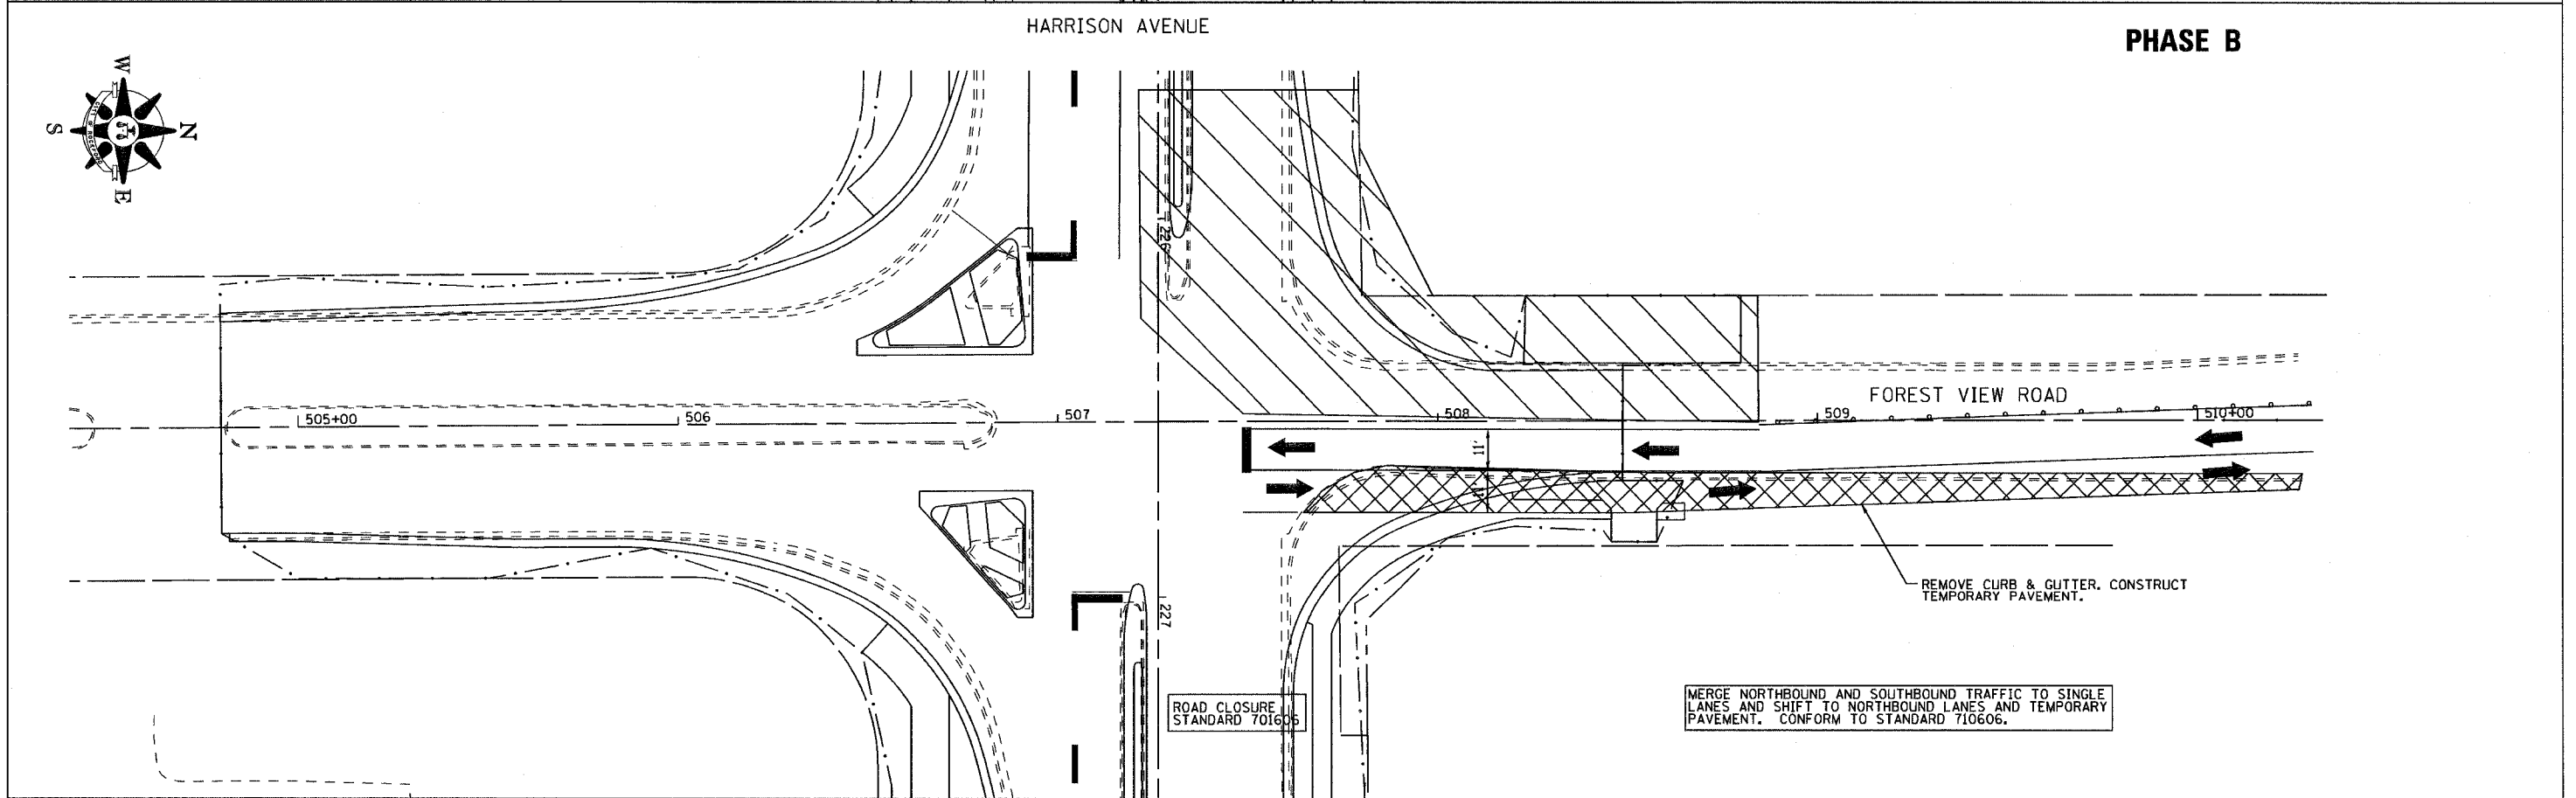

**PHASE B**