
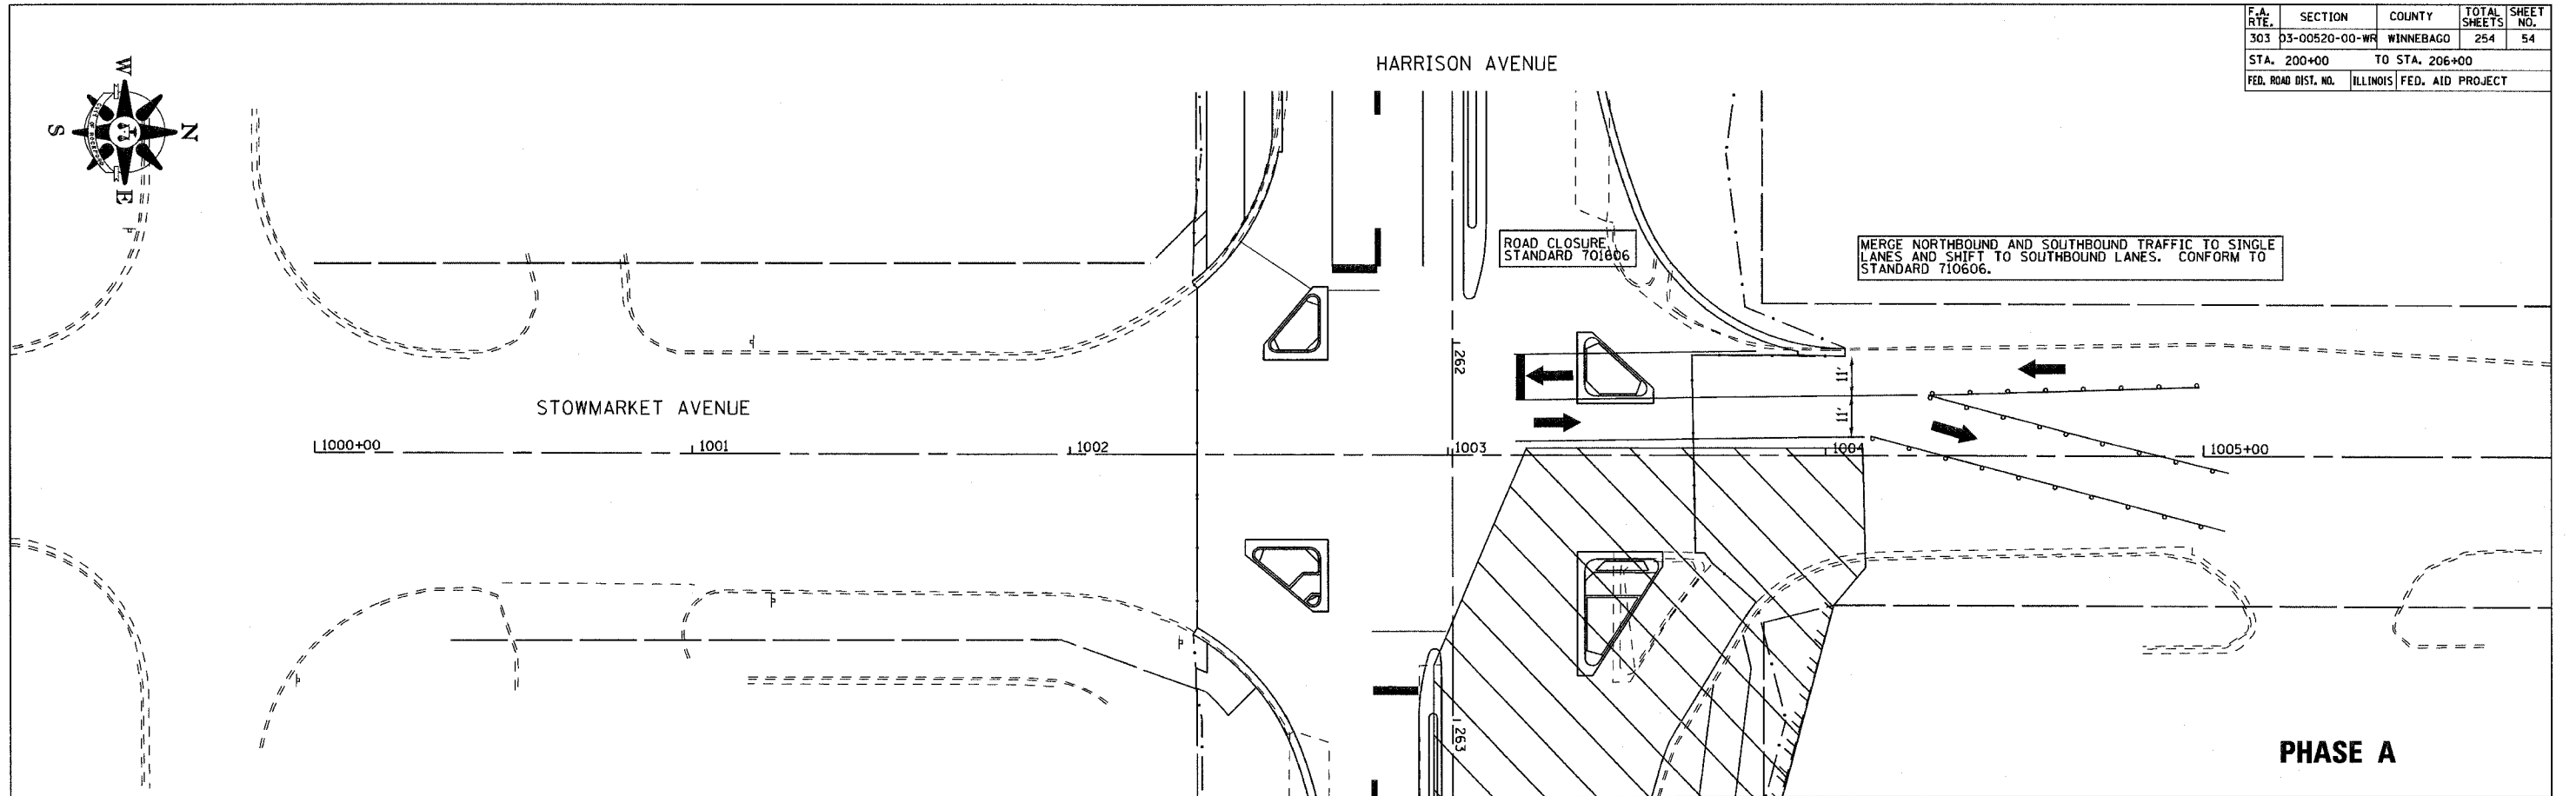




F.A. RTE.	SECTION	COUNTY	TOTAL SHEETS	SHEET NO.
303	03-00520-00-WR	WINNEBAGO	254	54
STA. 200+00 TO STA. 206+00				
FED. ROAD DIST. NO.	ILLINOIS	FED. AID PROJECT		

PLAN	DATE	BY
REVISIONS		
NOTED		
ALIGNED		
CHECKED		
DATE		
FILE NAME		

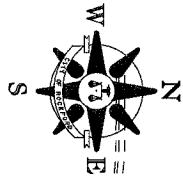

PHASE A

PROFILE	DATE	BY
REVISIONS		
NOTED		
GRADES CHECKED		
STRUCTURE NOTATION DRYD		
DATE		
FILE NAME		

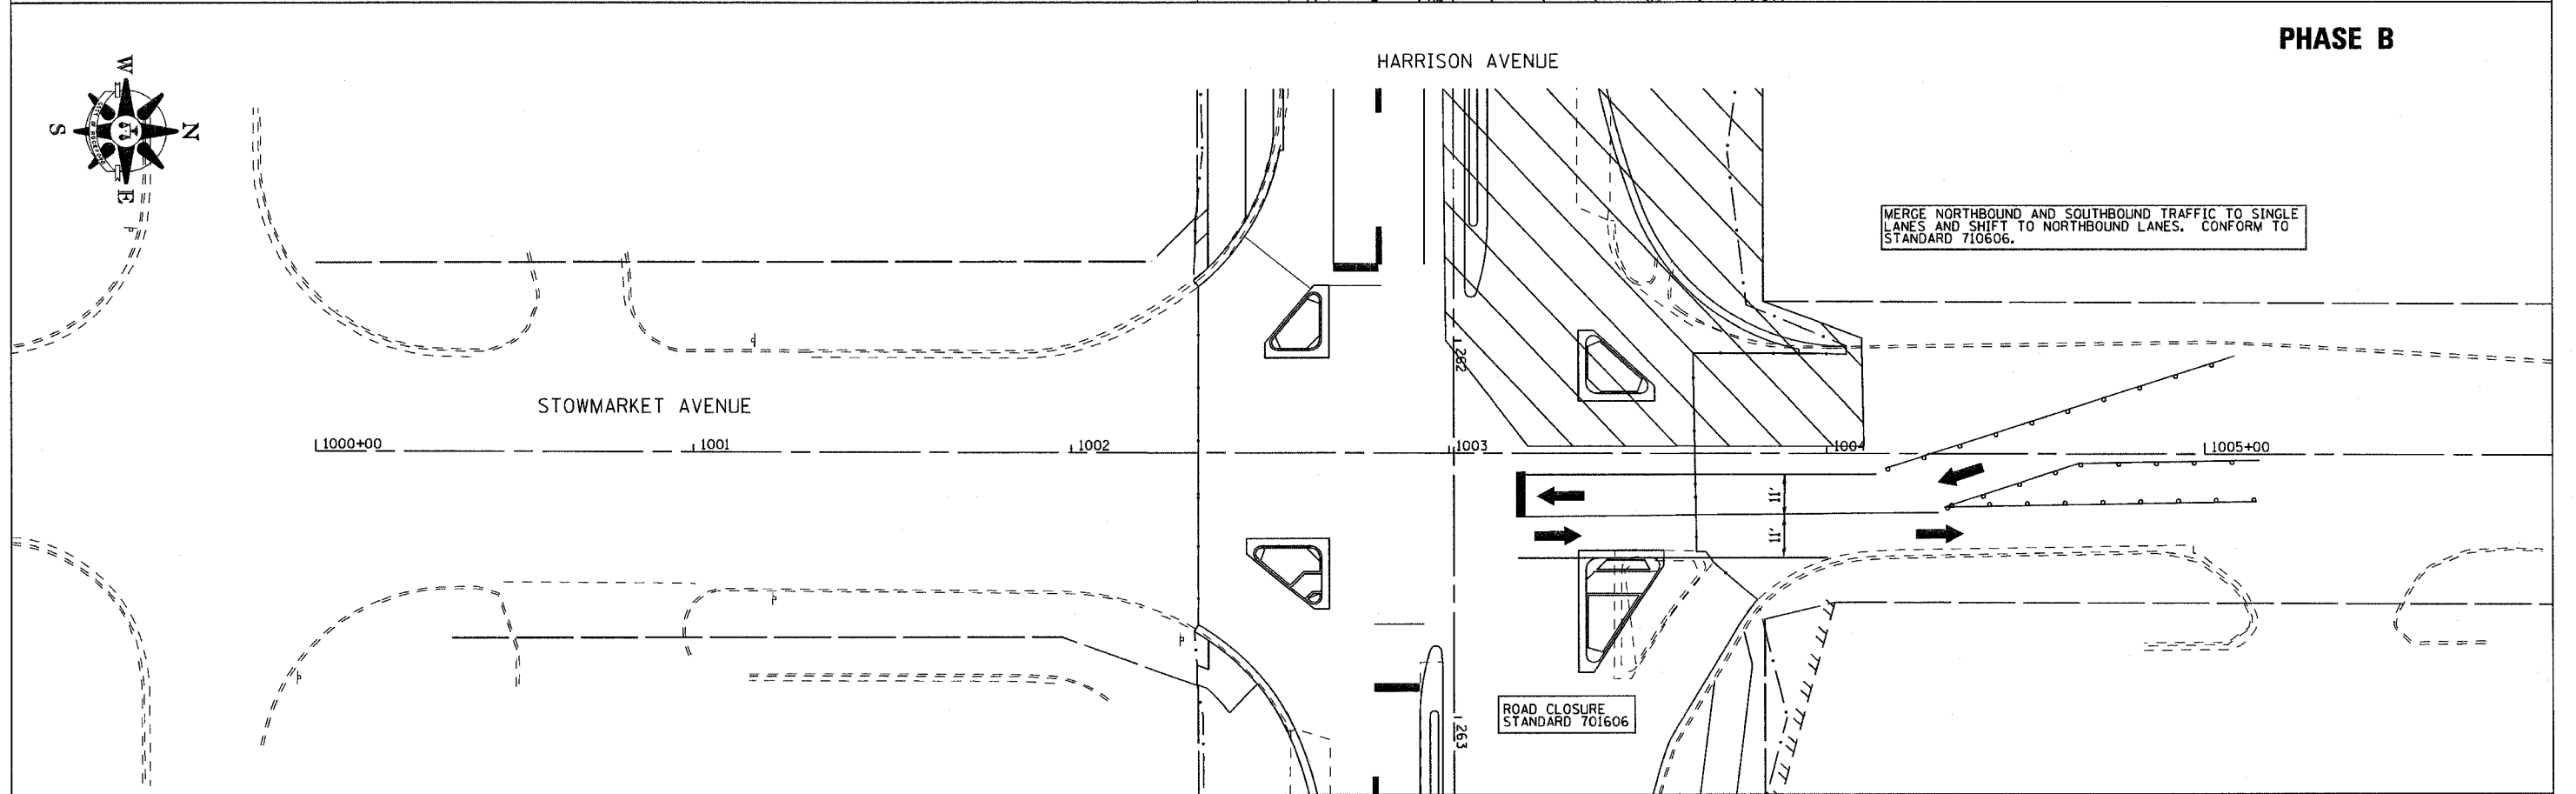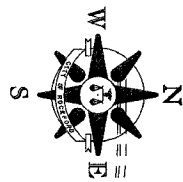

PHASE B