


F.A. RTE.	SECTION	COUNTY	TOTAL SHEETS	SHEET NO.
303	03-00520-00-WR	WINNEBAGO	254	59
STA. 200+00 TO STA. 206+00				
FED. ROAD DIST. NO.		ILLINOIS	FED. AID PROJECT	

PLAN	DESIGNED	BY	DATE
	CHECKED		
	ALIGNED		
	PLOTTED		
	NOTE BOOK		
	NO.		

PROFILE	DESIGNED	BY	DATE
	CHECKED		
	GRADES		
	PLOTTED		
	NOTE BOOK		
	NO.		

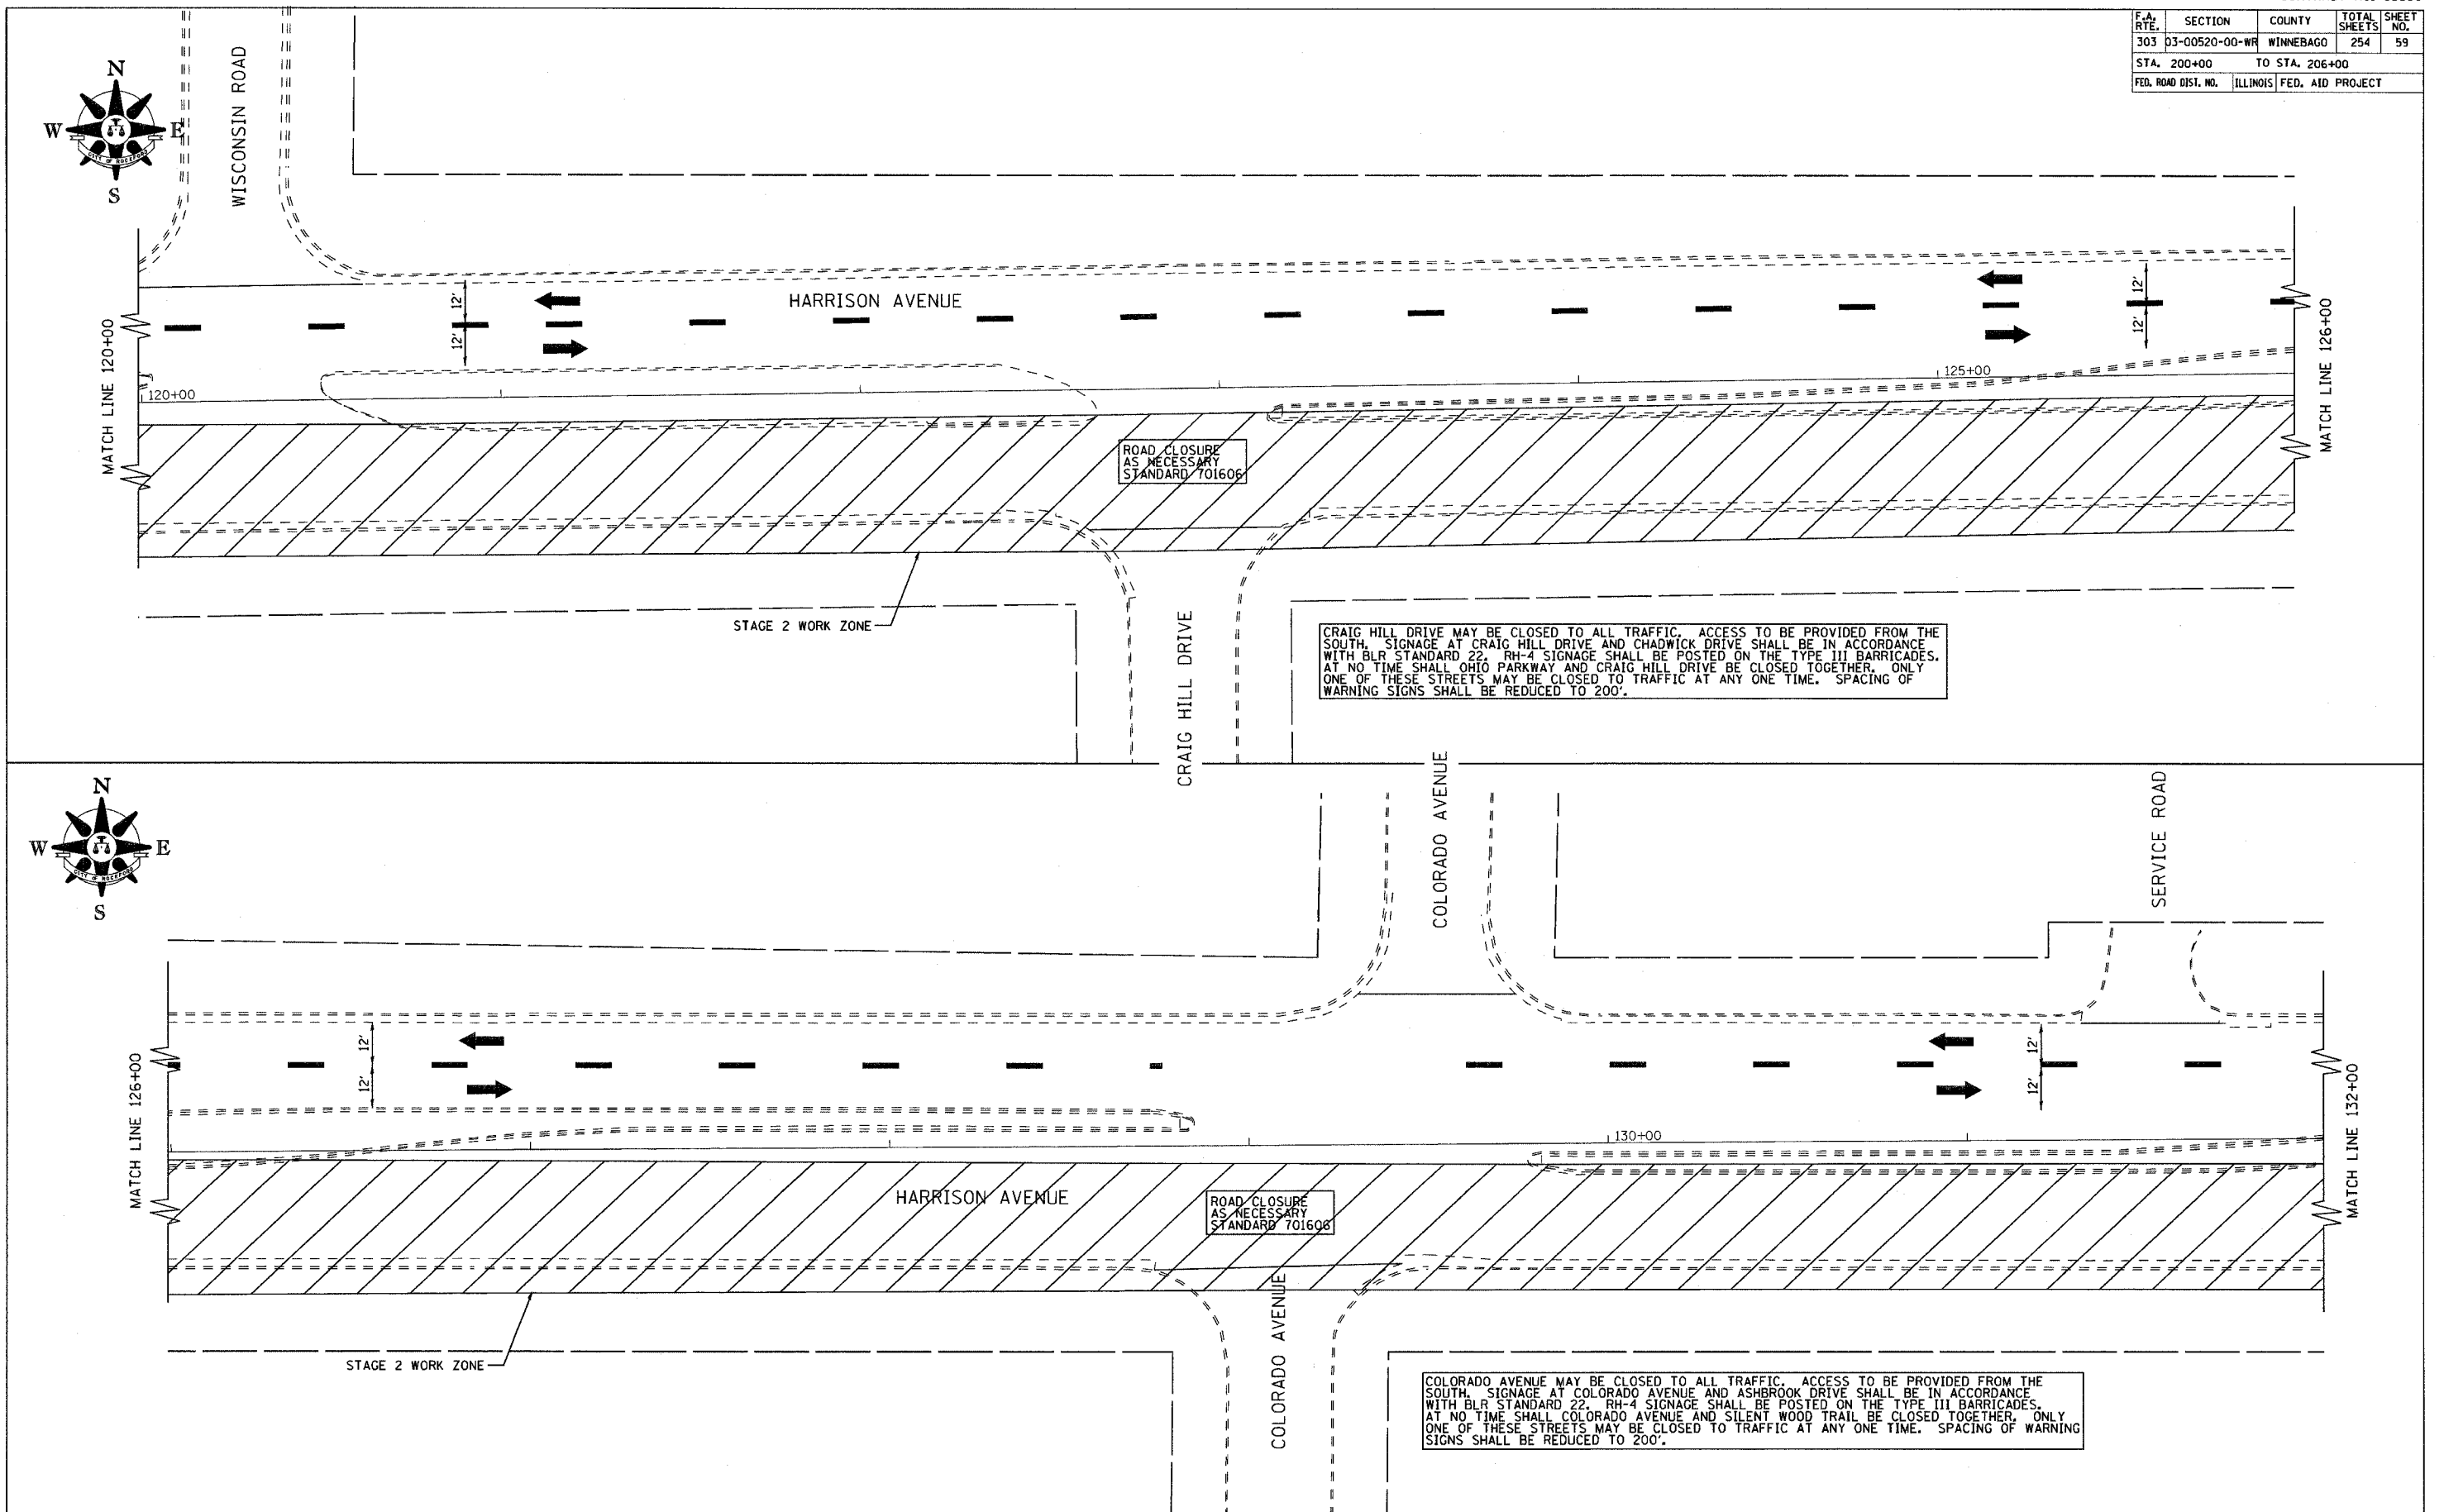

STAGE 2 - STAGING PLAN HARRISON AVENUE