



F.A. RTE.	SECTION	COUNTY	TOTAL SHEETS	SHEET NO.
303	D3-00520-00-WR	WINNEBAGO	254	60
STA. 200+00 TO STA. 206+00				
FED. ROAD DIST. NO.	ILLINOIS	FED. AID PROJECT		

PLAN	DESIGNED	DATE
	BY	
	CHECKED	
	DATE	
	NO.	

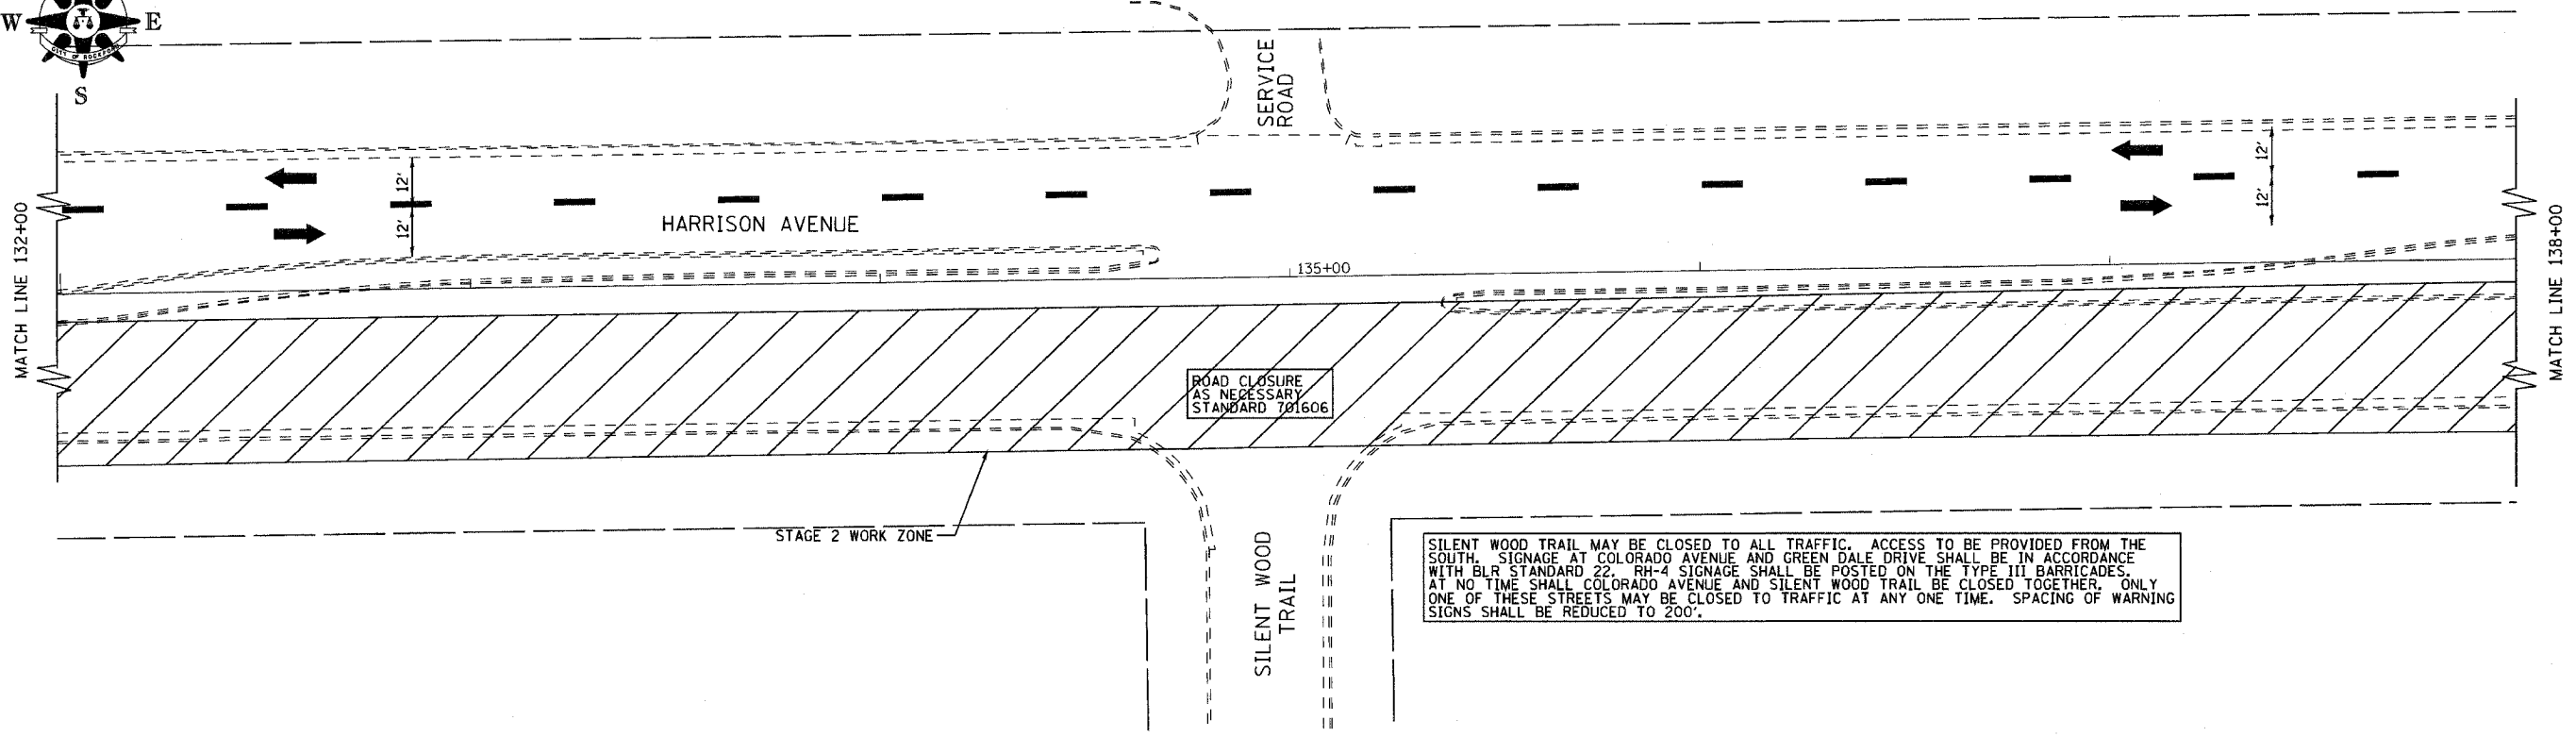

PROFILE	DESIGNED	DATE
	BY	
	CHECKED	
	DATE	
	NO.	

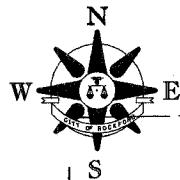