

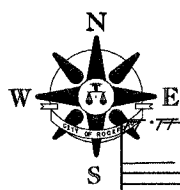


F.A. RTE.	SECTION	COUNTY	TOTAL SHEETS	SHEET NO.
303	03-00520-00-WR	WINNEBAGO	254	63
STA. 200+00 TO STA. 206+00				
FED. ROAD DIST. NO.		ILLINOIS FED. AID PROJECT		

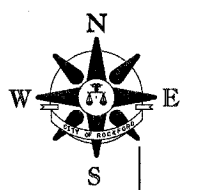

PLAN	REVISION	DATE
BY		
DATE		
REVISION		
NOTED		
ALIGNED		
CHECKED		
DATE		
FILE NAME		
NO.		

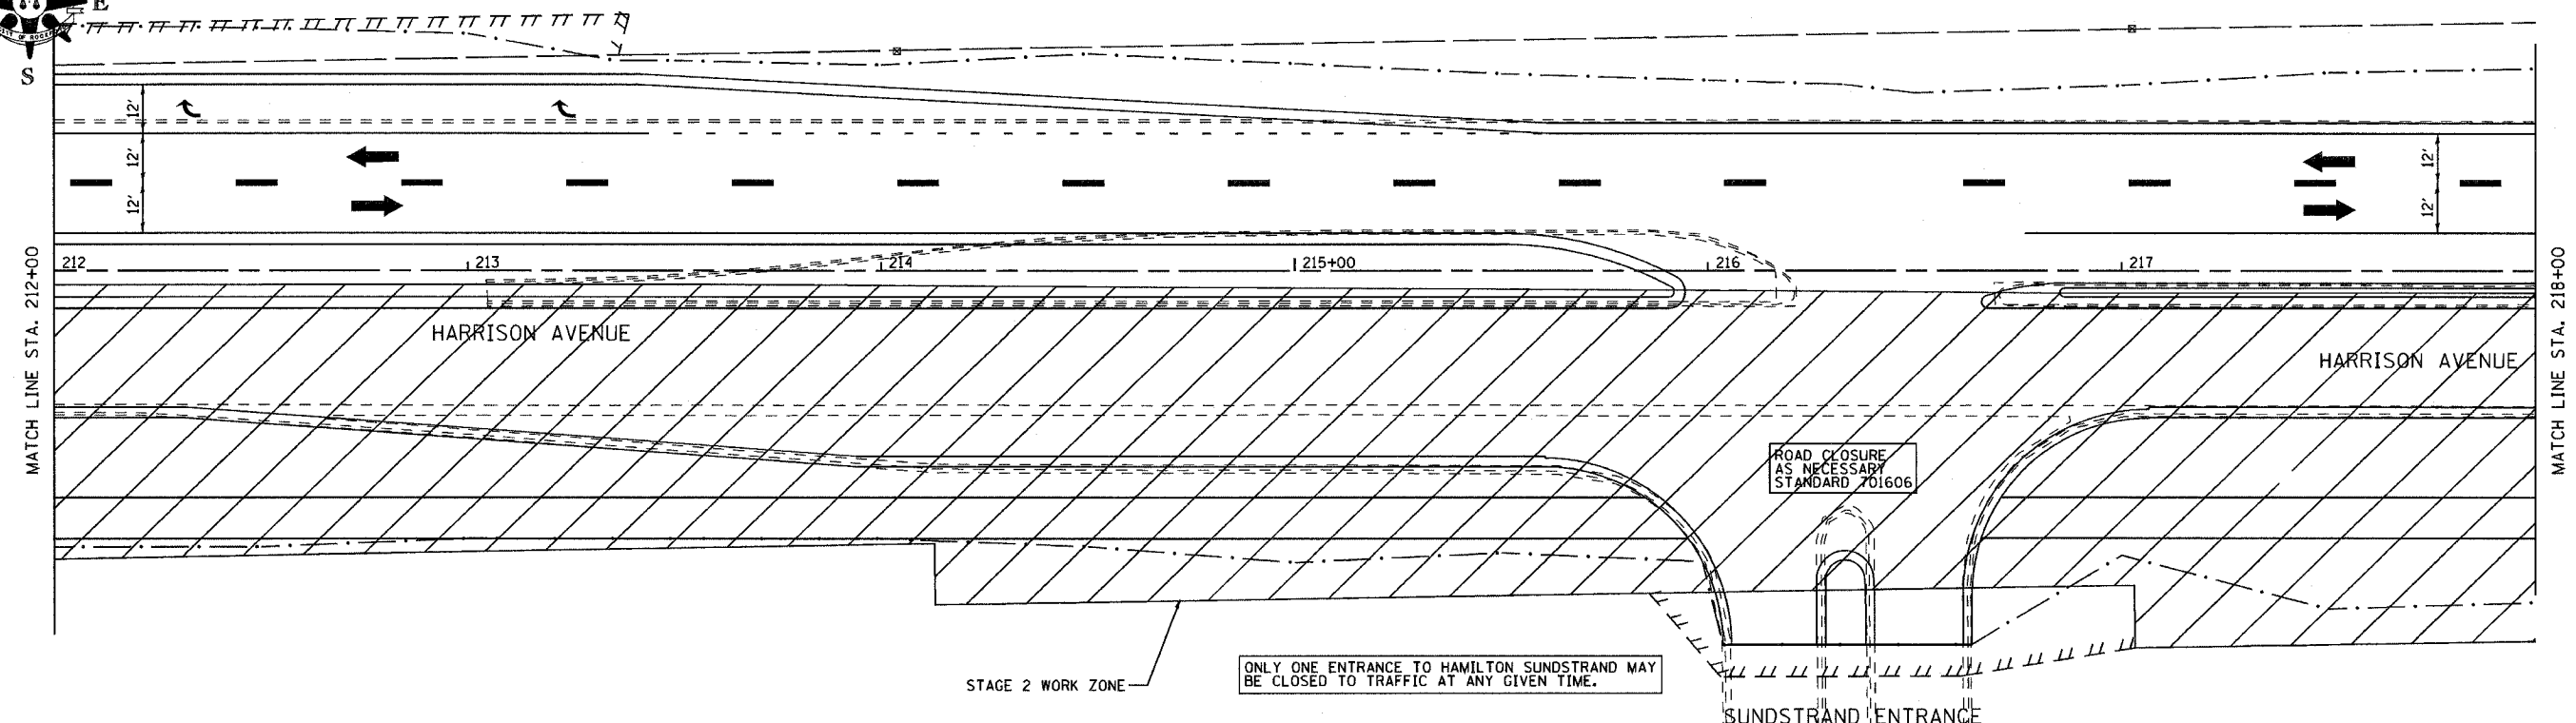

PROFILE	REVISION	DATE
BY		
DATE		
REVISION		
NOTED		
ALIGNED		
CHECKED		
DATE		
FILE NAME		
NO.		

