
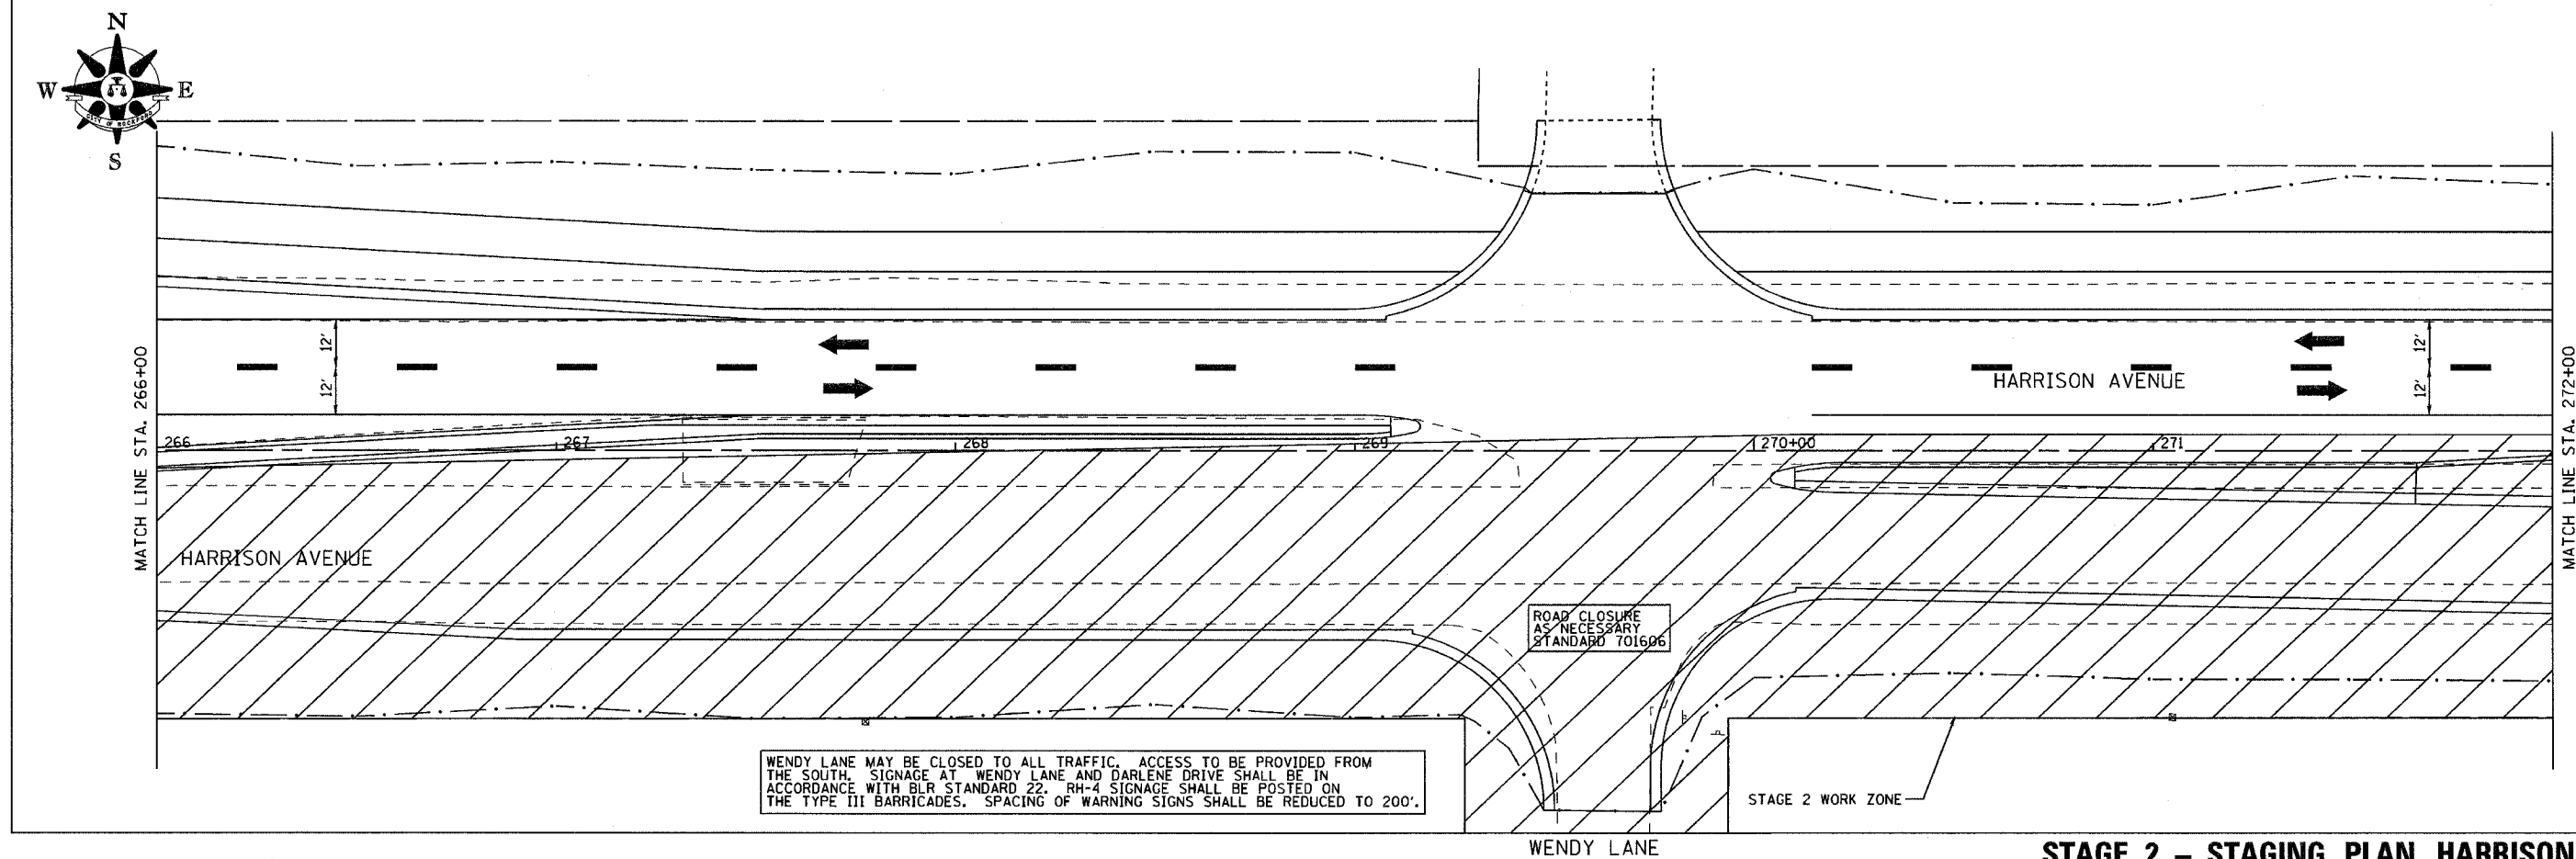


F.A. RTE.	SECTION	COUNTY	TOTAL SHEETS	SHEET NO.
303	03-00520-00-WR	WINNEBAGO	254	67
STA. 200+00 TO STA. 206+00				
FED. ROAD DIST. NO.		ILLINOIS	FED. AID PROJECT	

PLAN	DATE	BY
DESIGNED		
PLOTTED		
ALIGNED		
CHECKED		
NO. _____		

PROFILE	DATE	BY
DESIGNED		
PLOTTED		
CHECKED		
NO. _____		

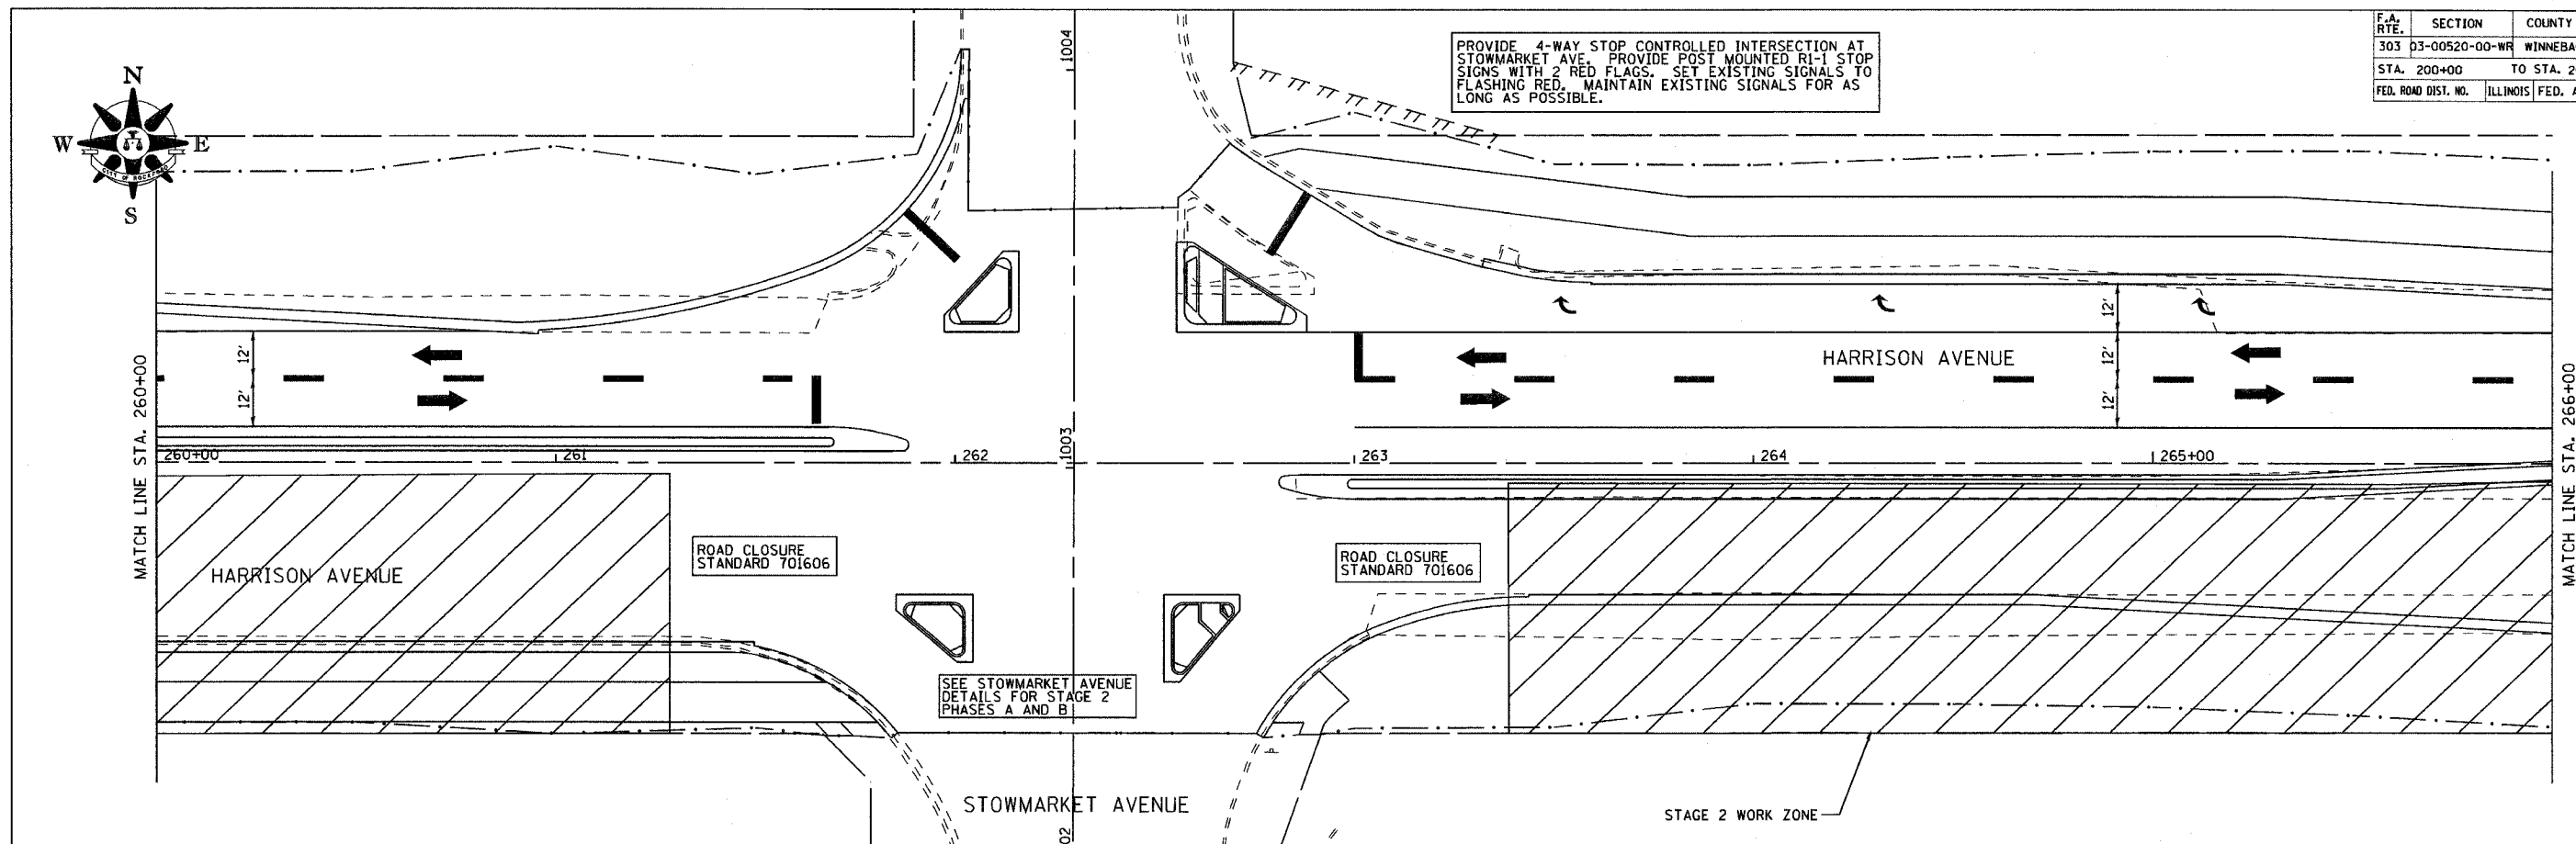

**STAGE 2 - STAGING PLAN HARRISON AVENUE**