
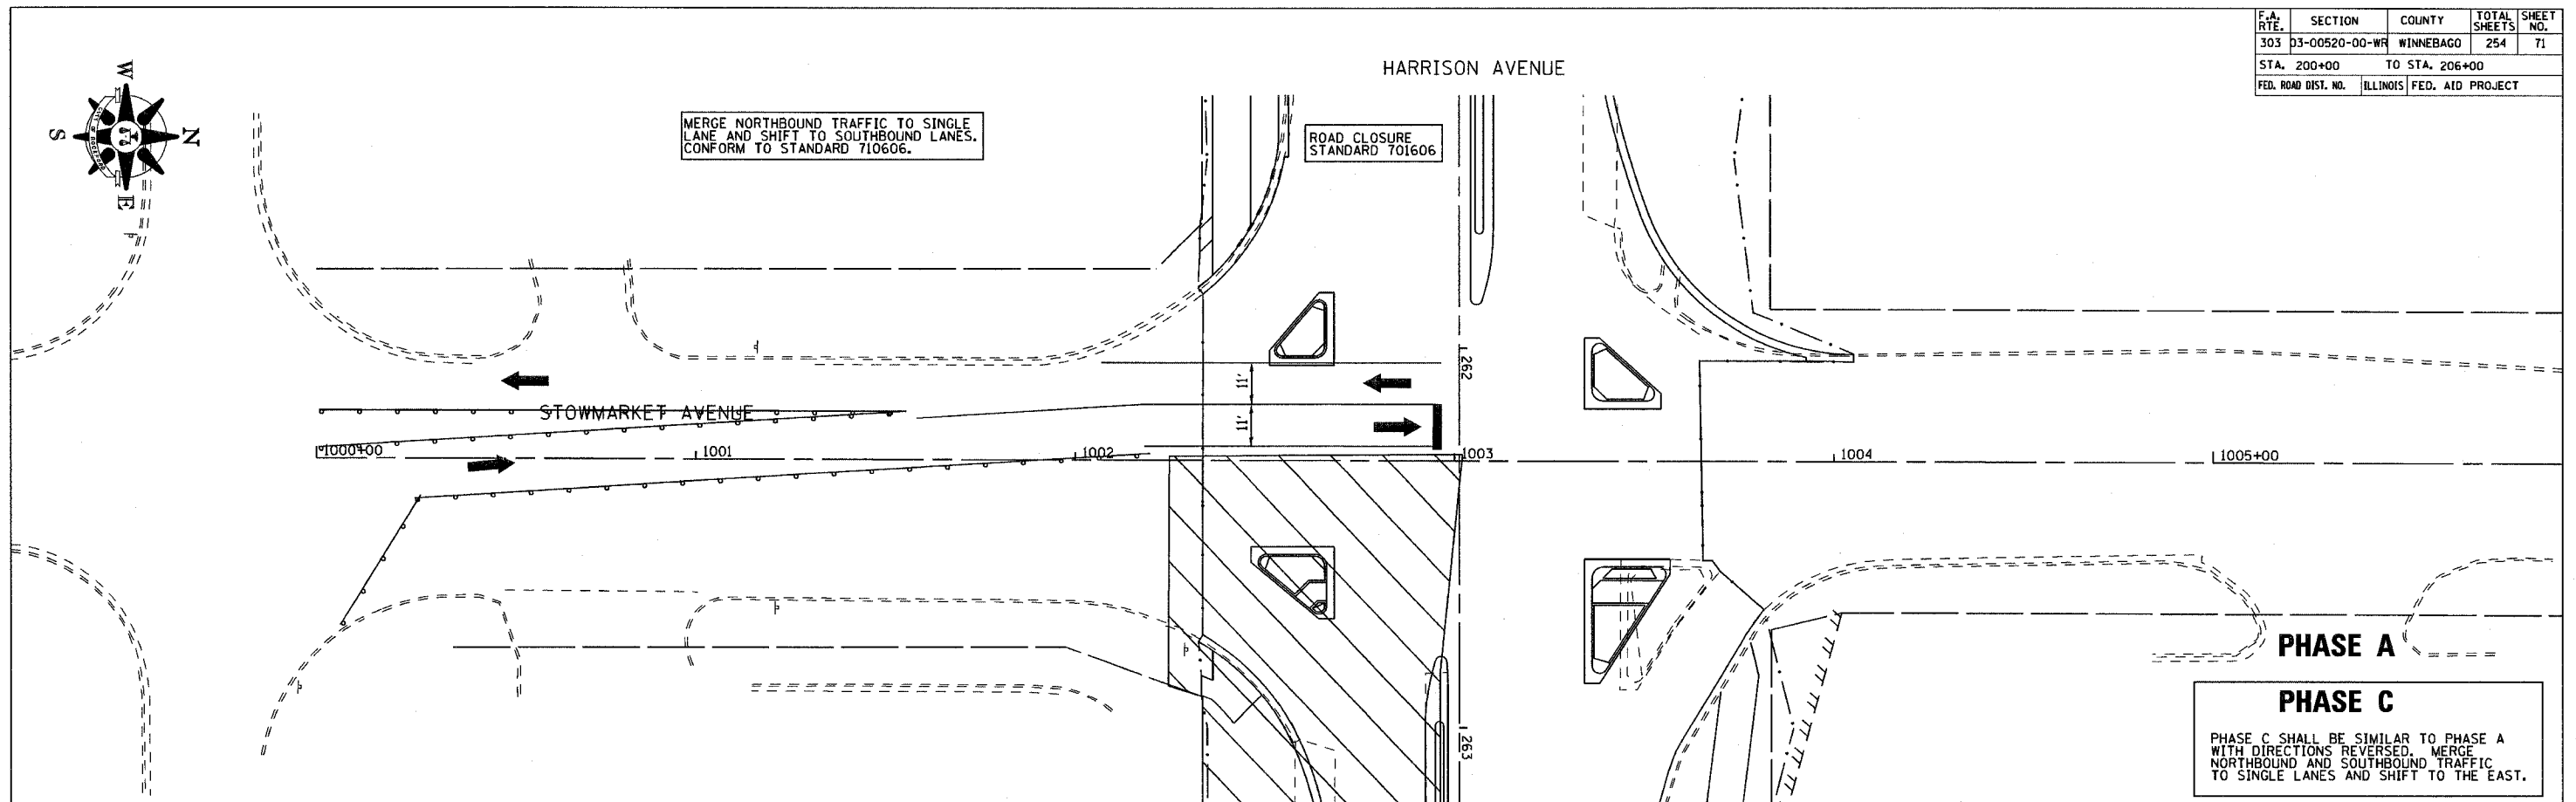


F.A. RTE.	SECTION	COUNTY	TOTAL SHEETS	SHEET NO.
303	03-00520-00-WR	WINNEBAGO	254	71
STA. 200+00 TO STA. 206+00				
FED. ROAD DIST. NO.	ILLINOIS	FED. AID PROJECT		

PLAN	DATE	BY
REVISIONS		
PLOTTED		
ALIGNMENT CHECKED		
ADD FILE NAME		
NOTE BOOK NO.		


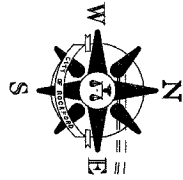


PHASE A

PHASE C

PHASE C SHALL BE SIMILAR TO PHASE A WITH DIRECTIONS REVERSED. MERGE NORTHBOUND AND SOUTHBOUND TRAFFIC TO SINGLE LANES AND SHIFT TO THE EAST.

PROFILE	DATE	BY
REVISIONS		
PLOTTED		
GRADES CHECKED		
STRUCTURE NOTATION CHECKED		
NOTE BOOK NO.		

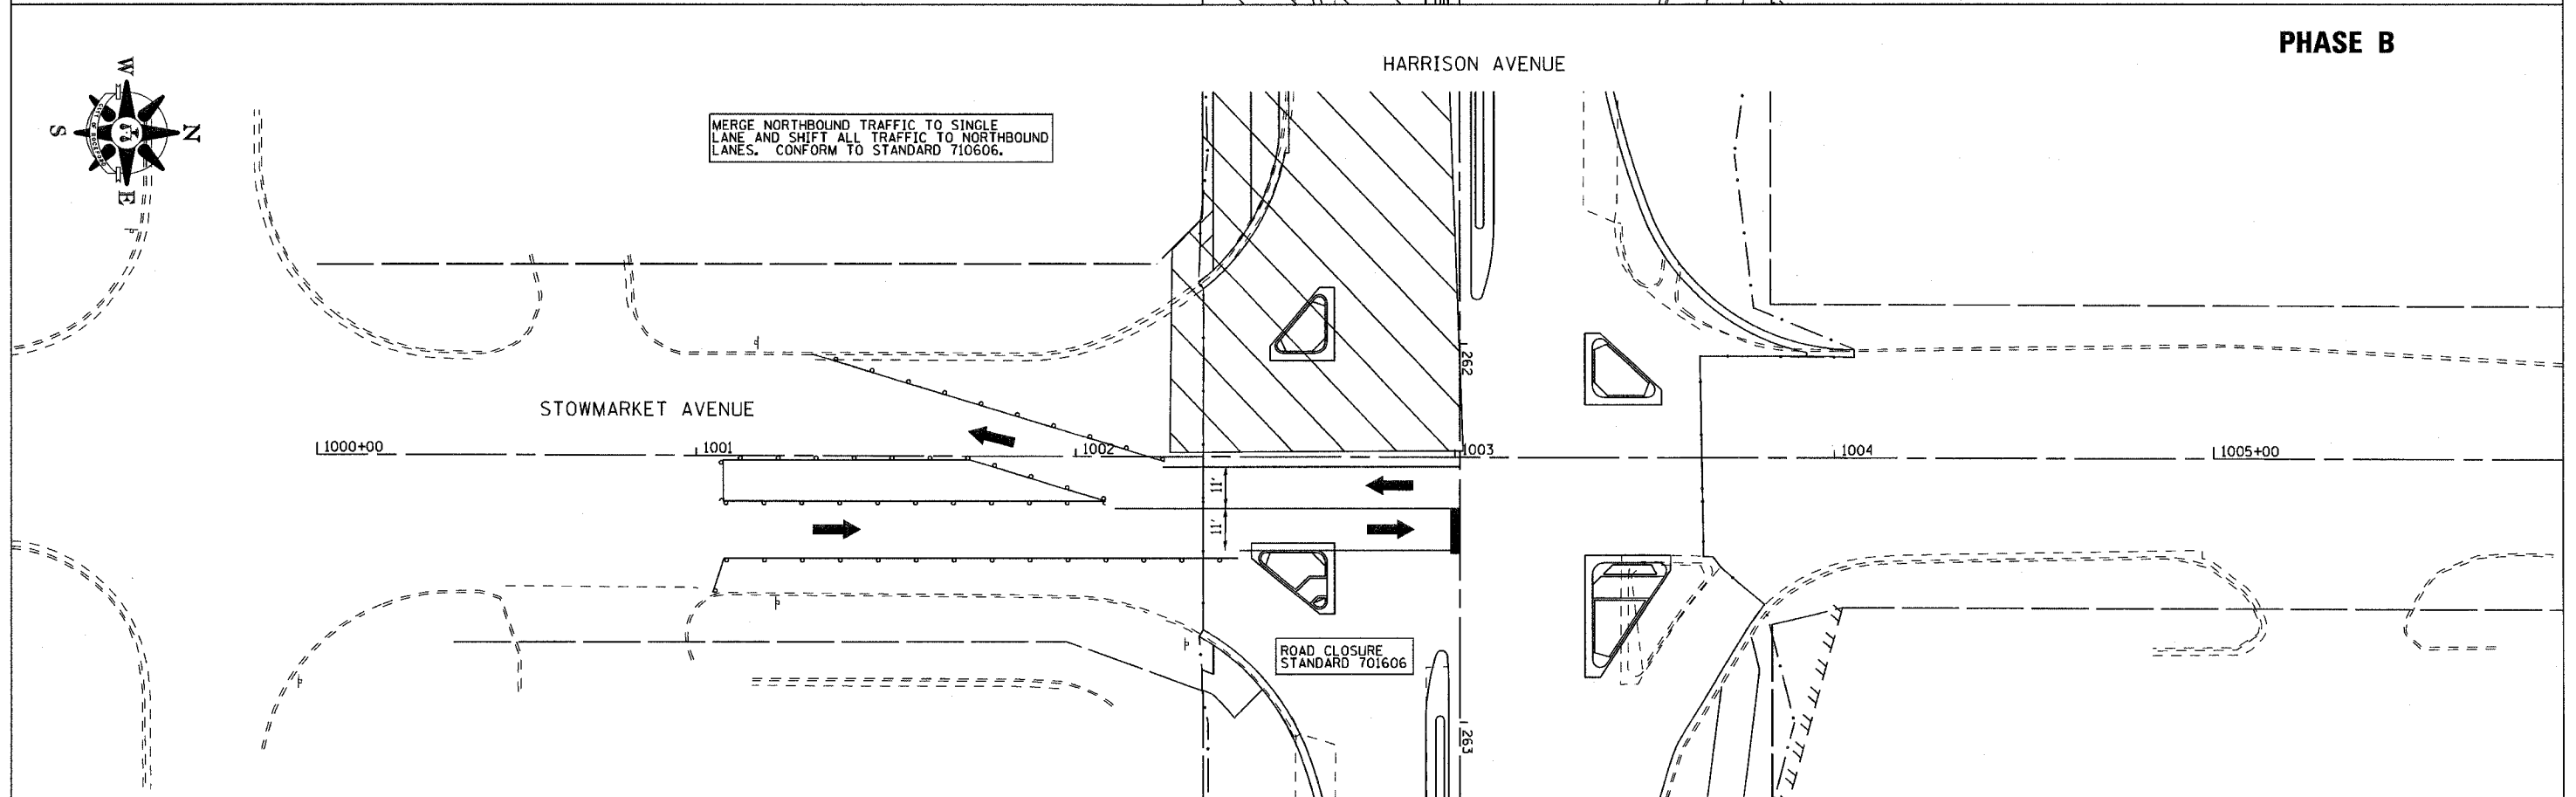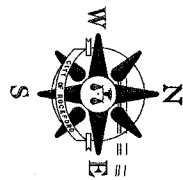

PHASE B